


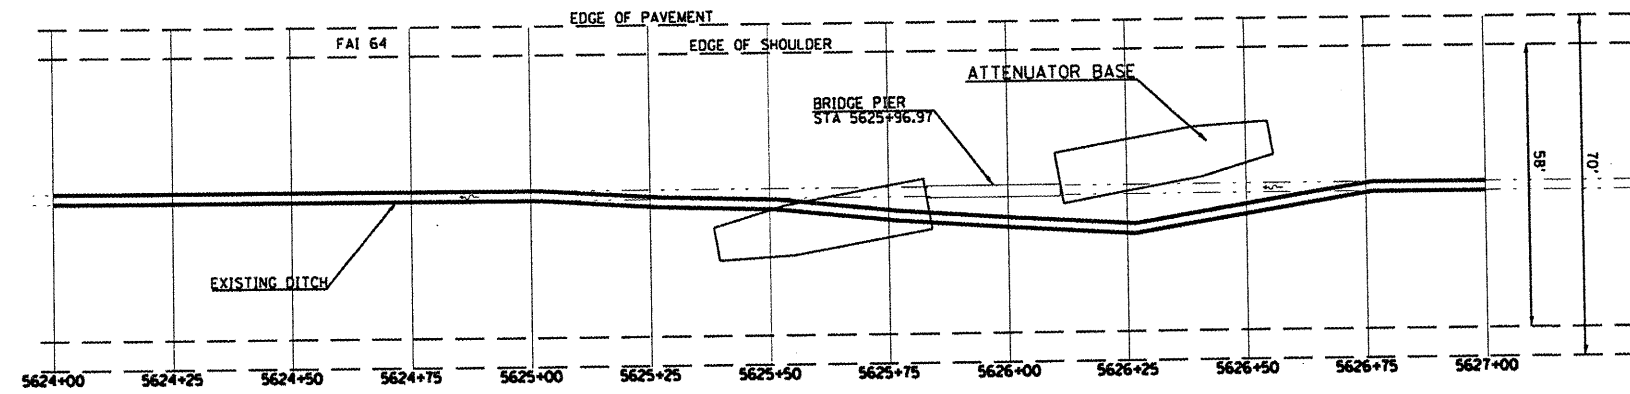


PIER IMPROVEMENTS AT SN 097-0049



STATION	EXISTING FLOWLINE	PROPOSED FLOWLINE
5624+00	97.48	97.48
5624+25	97.73	97.89
5624+50	97.99	98.29
5624+75	98.13	98.70
5625+00	98.18	99.10
5625+25	98.47	99.51
5625+50	98.65	99.90
5625+75	98.85	100.23
5626+00	99.03	100.52
5626+25	99.43	100.77
5626+50	99.92	101.02
5626+75	100.80	101.27
5627+00	101.52	101.52



PIER IMPROVEMENTS AT SN 041-0069

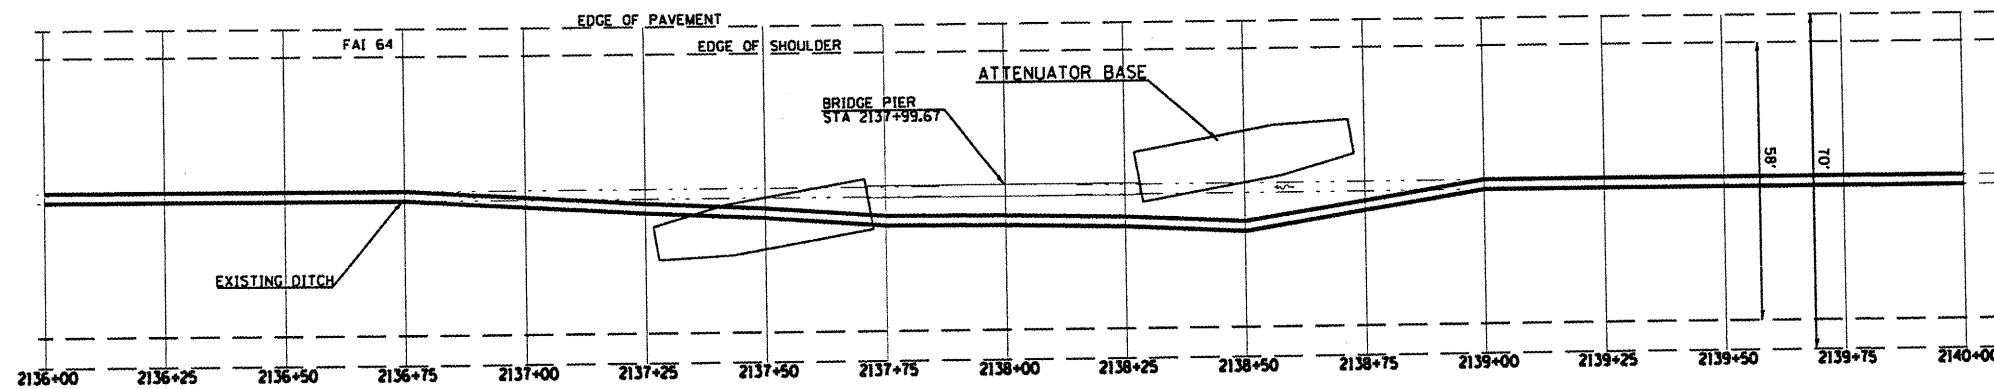

STATION	EXISTING FLOWLINE	PROPOSED FLOWLINE
2136+00	100.74	102.58
2136+25	100.72	102.46
2136+50	100.70	102.34
2136+75	100.92	102.22
2137+00	101.44	102.10
2137+25	101.04	101.98
2137+50	101.26	101.86
2137+75	101.21	101.74
2138+00	101.18	101.62
2138+25	100.73	101.50
2138+50	100.99	101.38
2138+75	101.10	101.26
2139+00	101.08	101.14
2139+25	101.25	101.02
2139+50	101.63	100.90
2139+75	102.07	100.78
2140+00	102.58	100.74

FILE NAME =	USER NAME = stoverpg	DESIGNED -	REVISED -
at:\pwork\PIWIDOT\STOVERPG\d0182496\78	22-shr-plen.dgn	DRAWN -	REVISED -
	PLOT SCALE = 40.0000' / IN.	CHECKED -	REVISED -
	PLOT DATE = 3/15/2010	DATE -	REVISED -

**STATE OF ILLINOIS
DEPARTMENT OF TRANSPORTATION**

SCALE: _____ SHEET NO. ____ OF _____ SHEETS STA. _____ TO STA. _____

F.A.I. RTE.	SECTION	COUNTY	TOTAL SHEETS	SHEET NO.
64	09 SAFETY 2010-1	JEFFERSON & WHITE	26	11
CONTRACT NO. 78192				
ILLINOIS FED. AID PROJECT				