



PIER IMPROVEMENTS AT SN 041-0066

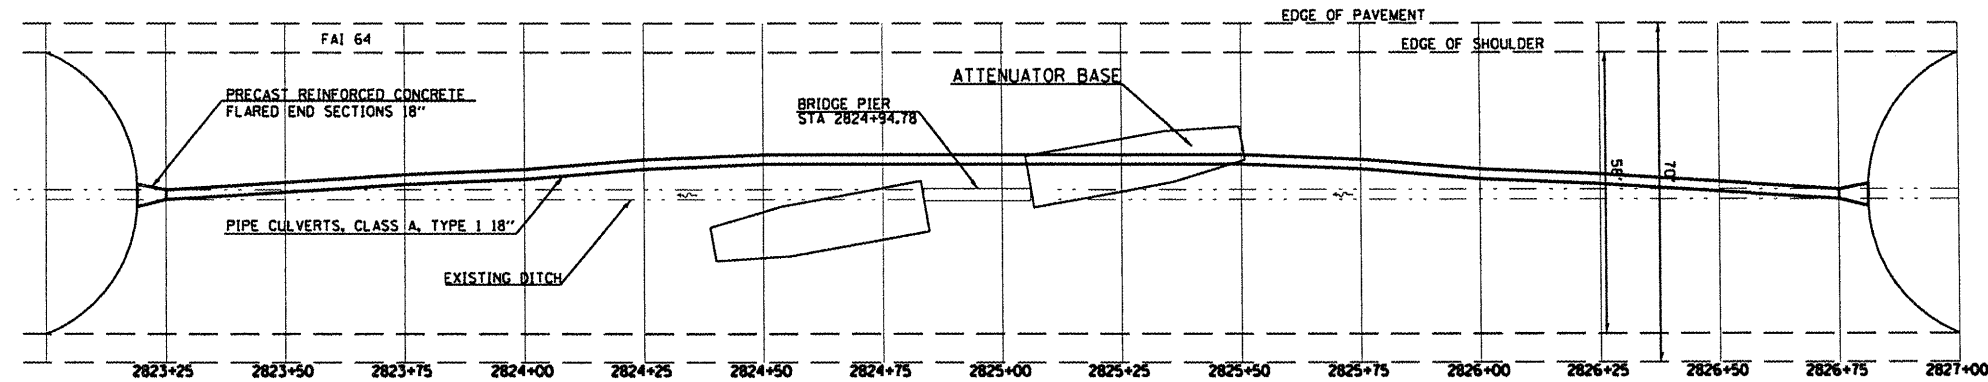

STATION	EXISTING FLOWLINE	PROPOSED FLOWLINE
2823+25	94.53	94.53
2823+50	94.85	94.72
2823+75	94.61	94.92
2824+00	94.81	95.12
2824+25	94.97	95.32
2824+50	95.08	95.52
2824+75	95.31	95.72
2825+00	95.45	95.92
2825+25	95.60	96.12
2825+50	95.78	96.32
2825+75	96.08	96.52
2826+00	96.32	96.72
2826+25	96.71	96.92
2826+50	96.87	97.12
2826+75	97.14	97.32

PIER IMPROVEMENTS AT SN 041-0065

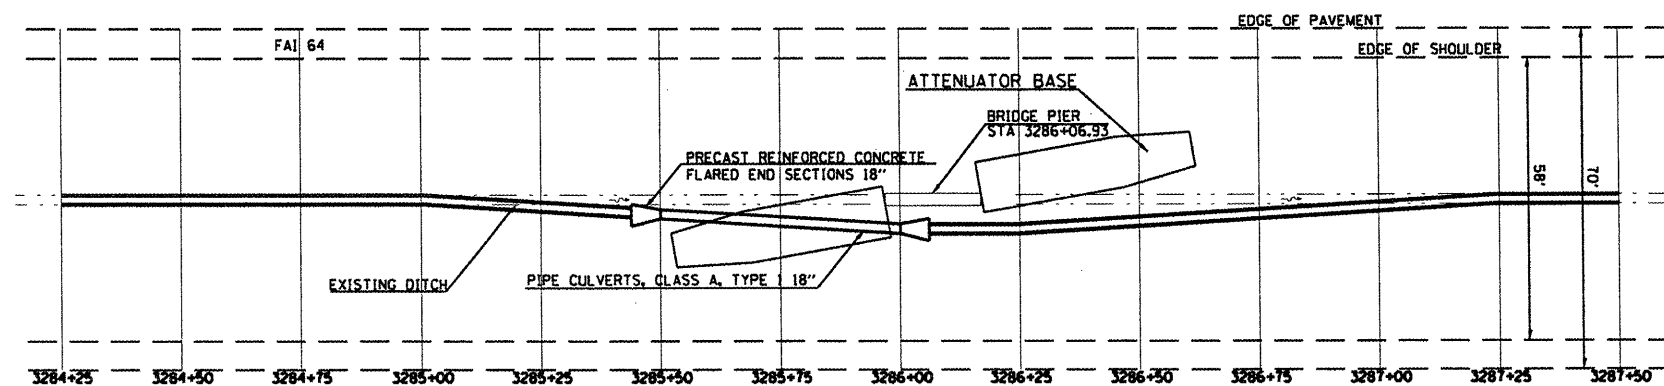

STATION	EXISTING FLOWLINE	PROPOSED FLOWLINE
3284+25	98.34	98.34
3284+50	97.40	98.17
3284+75	97.49	97.99
3285+00	97.39	97.82
3285+25	97.44	97.64
3285+50	97.27	97.47
3285+75	97.05	97.30
3286+00	96.59	97.12
3286+25	96.73	96.95
3286+50	96.34	96.78
3286+75	96.30	96.60
3287+00	96.62	96.43
3287+25	95.96	96.25
3287+50	96.08	96.08