


TO BE USED

STA. 782+00.00 TO STA. 783.07.55 IL 13 (WB)
 STA. 781+99.51 TO STA. 783+07.10 IL 13 (EB)

- ① POLYMERIZED HOT-MIX ASPHALT SURFACE COURSE, MIX "E", N105 1/2"
- ③ HOT-MIX ASPHALT SURFACE REMOVAL 1/2"
- ④ PROCESSING LIME MODIFIED SOILS 12"
- ⑤ PAVED SHOULDER REMOVAL
- ⑩ HOT-MIX ASPHALT PAVEMENT (FULL DEPTH), 11 3/4"
 -POLYMERIZED HOT-MIX ASPHALT SURFACE COURSE, MIX "E", N105, 1 1/2"
 -POLYMERIZED HOT-MIX BINDER COURSE, IL-19.0, N105, 2 1/4"
 -HOT-MIX BINDER COURSE, IL-19.0, N90, 8"
- ⑪ HOT-MIX ASPHALT SHOULDERS, 11 3/4"
- ⑫ EXISTING PCC PAVEMENT 10"
- ⑬ EXISTING PAVED SHOULDER
- ⑭ EXISTING GRANULAR BASE COURSE 4"
- ⑯ THERMOPLASTIC PAVEMENT MARKING - LINE 4"
- ⑰ AGGREGATE SHOULDERS, TYPE A. 8"
- ⑳ HOT-MIX ASPHALT SHOULDERS, TON

CLEARZONE	
4:1	40 MPH OR LESS = 16'
4:1	40 MPH TO 50 MPH = 26'
4:1	55 MPH & > = 30'

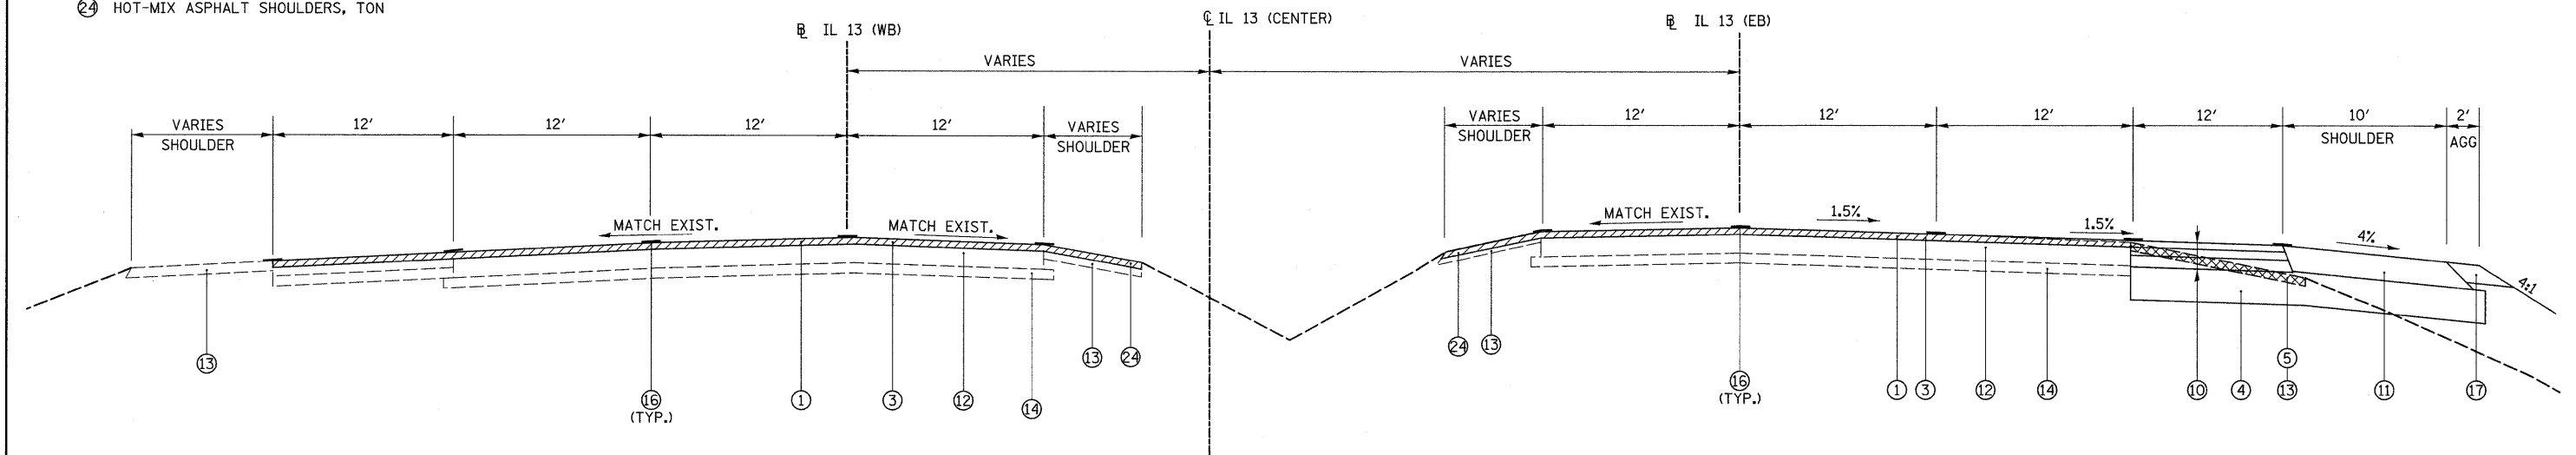

TO BE USED

STA. 783+07.55 TO STA. 783+50.00 IL 13 (WB)
 STA. 783+07.10 TO STA. 783+49.65 IL 13 (EB)

	CONCRETE MEDIAN REMOVAL
	PAVEMENT REMOVAL
	PAVED SHOULDER REMOVAL

FILE NAME = #FILE#	USER NAME = #USER#	DESIGNED -	REVISED -	STATE OF ILLINOIS DEPARTMENT OF TRANSPORTATION	IL 13 TYPICAL SECTIONS			F.A. RTE.	SECTION	COUNTY	TOTAL SHEETS	SHEET NO.	
	PLOT SCALE = #SCALE#	DRAWN -	REVISED -		SCALE: N.T.S.	SHEET NO. 4 OF 14 SHEETS	STA.	TO STA.	* (X1-6-2)K-1(1X-1)R-4	WILLIAMSON	194	16	
	PLOT DATE = #DATE#	CHECKED -	REVISED -						* I-57/IL 13 (FAI 57/FAP 331)	CONTRACT NO. 78194			
		DATE -	REVISED -						[ILLINOIS] FED. AID PROJECT				