



TO BE USED
 STA. STA. 792+87.73 TO STA. 1793+49.69 IL 13 (WB)
 STA. STA. 792+91.13 TO STA. 1793+43.00 IL 13 (EB)

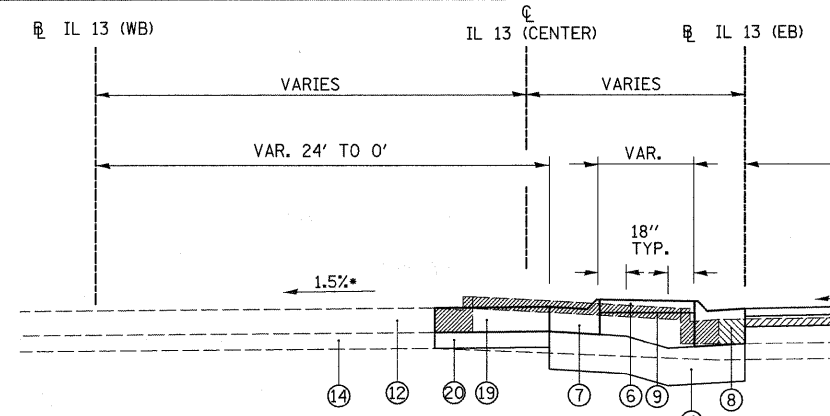

TO BE USED
 STA. 1793+49.69 TO STA. 1793+96.91 IL 13 (WB)

(B) VARIES 12'-10" TO 10'-6" STA. 1793+43.00 TO STA. 1799+39.27

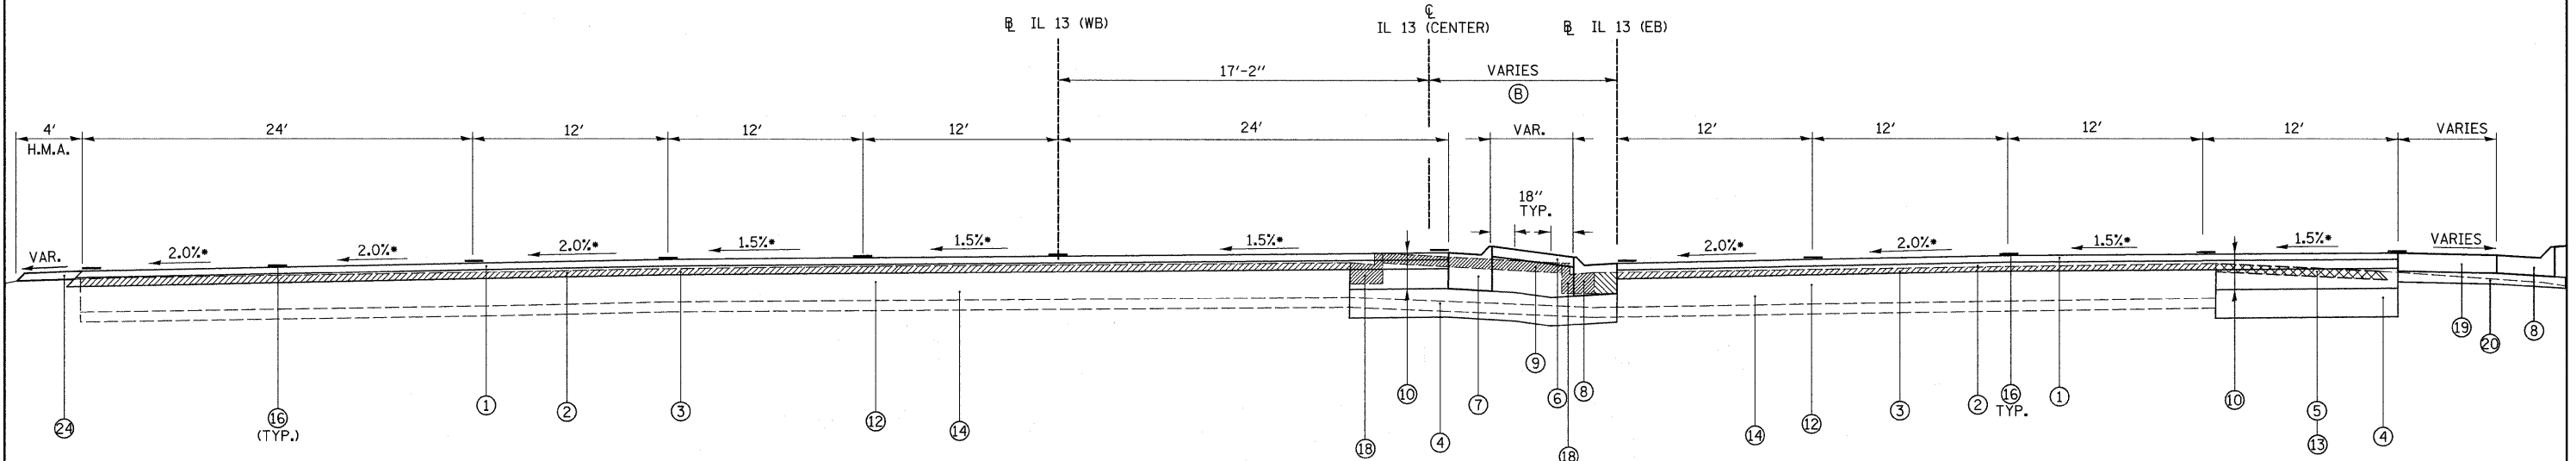

TO BE USED
 STA. 1793+96.91 TO STA. 1794+30.68 IL 13 (WB)

TO BE USED
 STA. 1793+20.54 TO STA. 1794+24.41 IL 13 (EB)
 SEE DETAIL THIS SHEET FOR MEDIAN: STA. 792+91.13 TO STA. 1793+43.00 IL 13 (EB)

NOTE:
 *SLOPES VARY, SEE PLANS AND CROSS SECTIONS

- ① POLYMERIZED HOT-MIX ASPHALT SURFACE COURSE, MIX "E", N105 1 1/2"
- ② POLYMERIZED HOT-MIX ASPHALT BINDER COURSE, IL-19.0, N105, VAR. DEPTH
- ③ HOT-MIX ASPHALT SURFACE REMOVAL 1 1/2"
- ④ PROCESSING LIME MODIFIED SOILS 12"
- ⑤ PAVED SHOULDER REMOVAL
- ⑥ CONCRETE MEDIAN SURFACE, 4"
- ⑦ COMBINATION CONCRETE CURB AND GUTTER, TYPE M-6.12
- ⑧ COMBINATION CONCRETE CURB AND GUTTER, TYPE M-6.24
- ⑨ CONCRETE MEDIAN REMOVAL
- ⑩ HOT-MIX ASPHALT PAVEMENT (FULL DEPTH), 11 3/4"
 -POLYMERIZED HOT-MIX ASPHALT SURFACE COURSE, MIX "E", N105, 1 1/2"
 -POLYMERIZED HOT-MIX BINDER COURSE, IL-19.0, N105, 2 1/4"
 -HOT-MIX BINDER COURSE, IL-19.0, N90, 8"
- ⑫ EXISTING PCC PAVEMENT 10"
- ⑬ EXISTING PAVED SHOULDER
- ⑭ EXISTING GRANULAR BASE COURSE 4"
- ⑮ THERMOPLASTIC PAVEMENT MARKING - LINE 4"
- ⑯ AGGREGATE SHOULDERS, TYPE A. 8"
- ⑰ EXISTING COMBINED CURB AND GUTTER
- ⑱ PORTLAND CEMENT CONCRETE PAVEMENT (JOINTED), 10"
- ⑳ SUB-BASE GRANULAR MATERIAL, TYPE A 4"
- ㉔ HOT MIX ASPHALT SHOULDERS, TON

CLEARZONE	
4:1:	40 MPH OR LESS = 16'
4:1:	40 MPH TO 50 MPH = 26'
4:1:	55 MPH & > = 30'

- CONCRETE MEDIAN REMOVAL
- PAVEMENT REMOVAL
- PAVED SHOULDER REMOVAL

NOTES:
 1. THE COURSE AGGREGATE FILL (CA 16) TO SUB-GRADE NOTED IN STANDARD 606301 SHALL BE INCLUDED IN THE COST PER SQ. FT. FOR CONCRETE MEDIAN SURFACE, 4 INCH.

FILE NAME =	USER NAME = #USER#	DESIGNED -	REVISED -	STATE OF ILLINOIS DEPARTMENT OF TRANSPORTATION	IL 13 TYPICAL SECTIONS			F.A. RTE.	SECTION	COUNTY	TOTAL SHEETS	SHEET NO.
#FILEL#		DRAWN -	REVISED -					*	(X1-6-2)K-1;(1X-1)R-4	WILLIAMSON	194	20
	PLOT SCALE = #SCALE#	CHECKED -	REVISED -		SCALE: N.T.S.			* I-57/IL 13 (FAI 57/FAF 331)		CONTRACT NO. 78194		
	PLOT DATE = #DATE#	DATE -	REVISED -		SHEET NO. 8 OF 14 SHEETS			STA. TO STA.		ILLINOIS FED. AID PROJECT		