
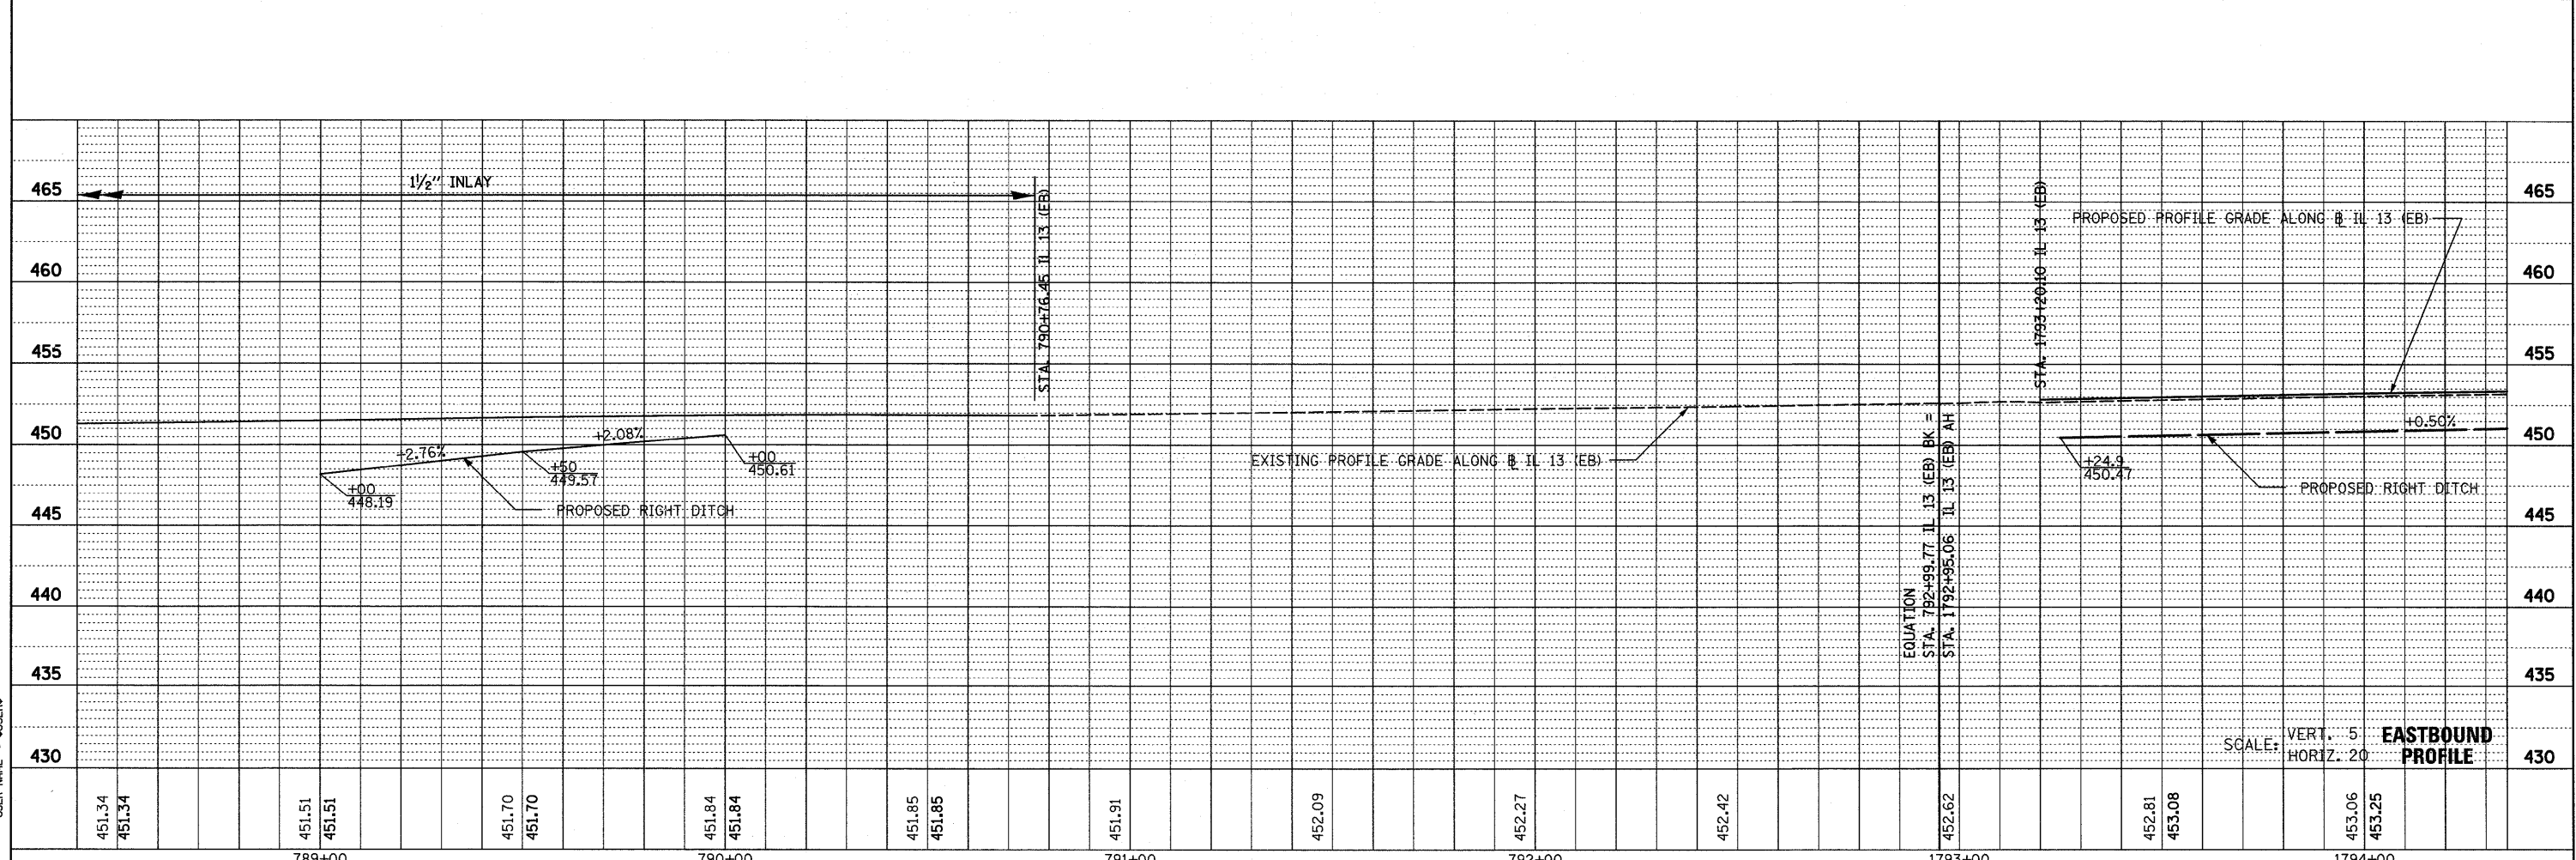


PLAN	SURVEYED	BY	DATE
NOTE BOOK	PLOTTED		
NO.	FILED		
	BY		
	DATE		

PROFILE	SURVEYED	BY	DATE
NOTE BOOK	PLOTTED		
NO.	FILED		
	BY		
	DATE		

PLOT DATE = #DATE*
 FILE NAME = #FILEL*
 PLOT SCALE = #SCALE*
 USER NAME = #USER#

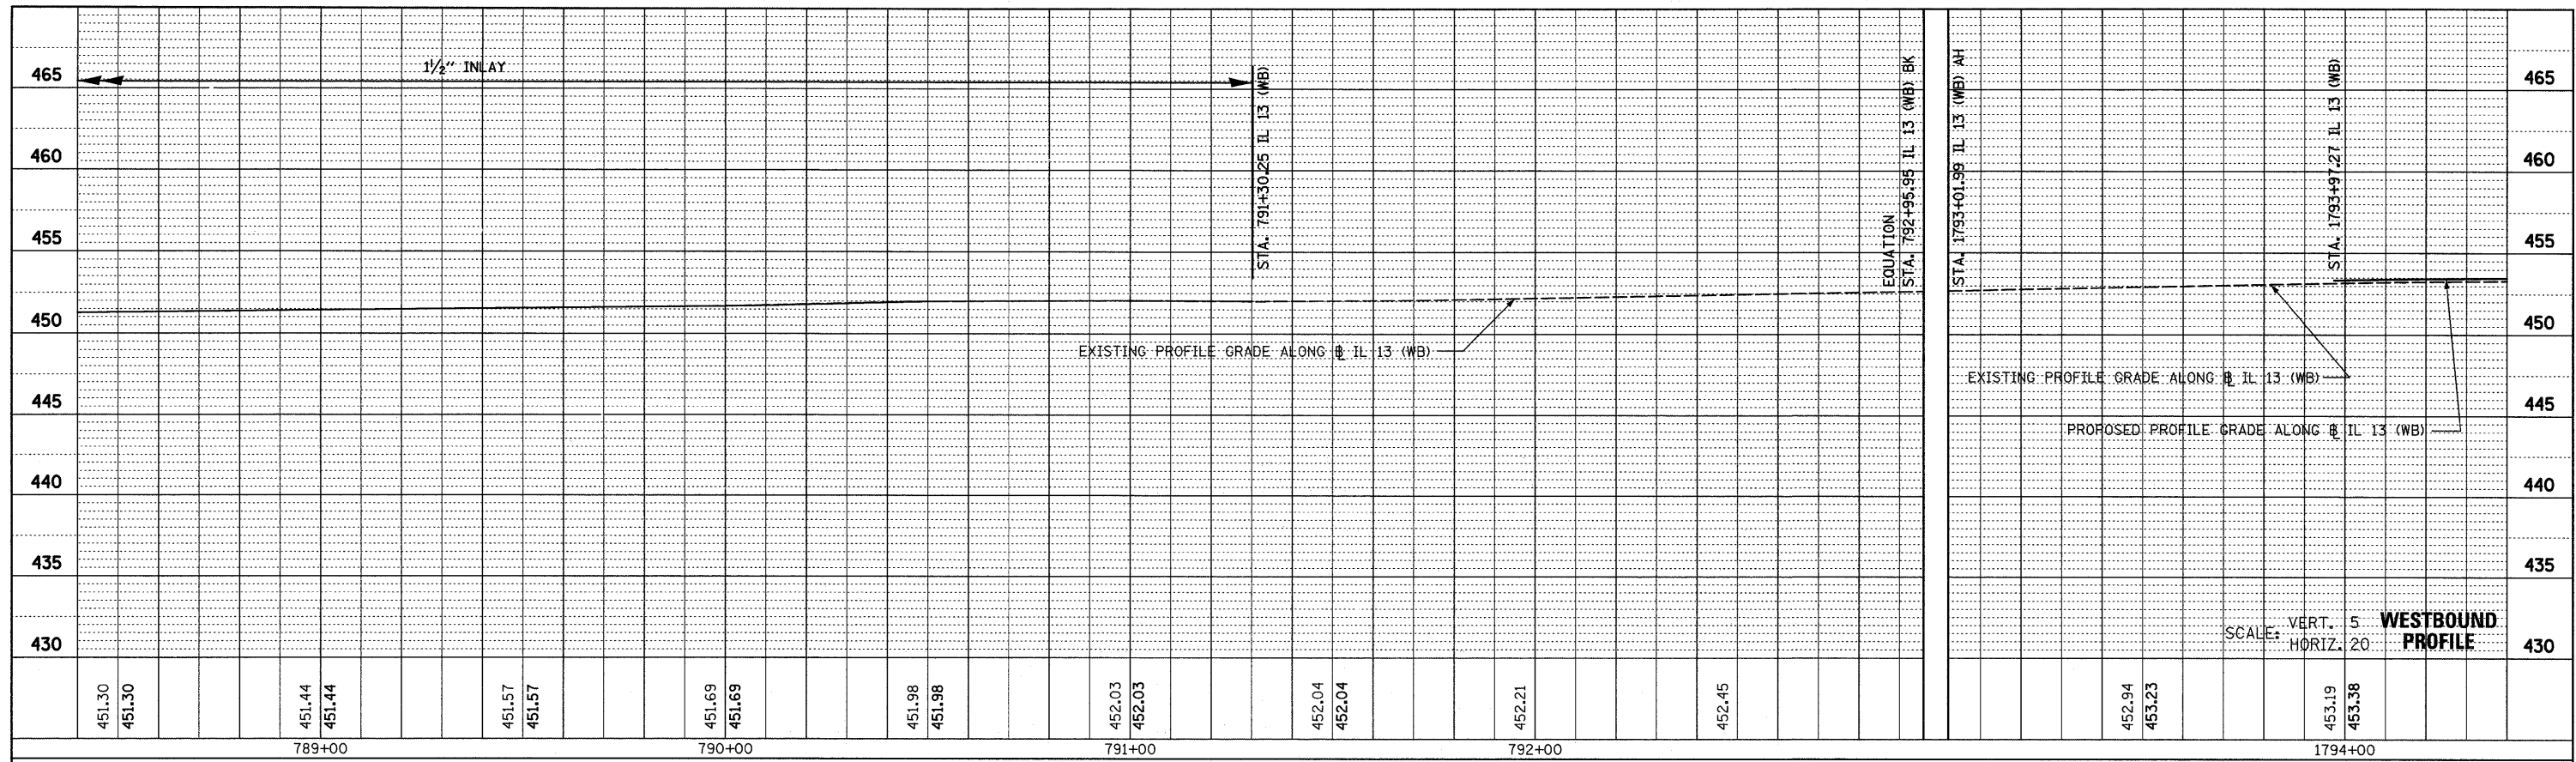

FILE NAME = #FILEL*	USER NAME = #USER*	DESIGNED -	REVISED -	STATE OF ILLINOIS DEPARTMENT OF TRANSPORTATION	IL 13 PROFILE	F.A. RTE.	SECTION	COUNTY	TOTAL SHEETS	SHEET NO.
		DRAWN -	REVISED -			*	(X1-6-2K-1)(X-1)R-4	WILLIAMSON	194	59
		CHECKED -	REVISED -			* I-57/IL 13 (FAI 57/FAP 331)		CONTRACT NO. 78194		
		DATE -	REVISED -			ILLINOIS FED. AID PROJECT				

SCALE: SHEET NO. 3 OF 4 SHEETS STA. 788+50 TO STA. 1794+00