



PLAN	SURVEYED	BY	DATE
	PLOTTED		
	CHECKED		
	RT. OF WAY CHECKED		
	NO. _____		
	CADD FILE NAME		

PROFILE	SURVEYED	BY	DATE
	PLOTTED		
	CHECKED		
	RT. OF WAY CHECKED		
	NO. _____		
	STRUCTURE NOTATION CHRD		

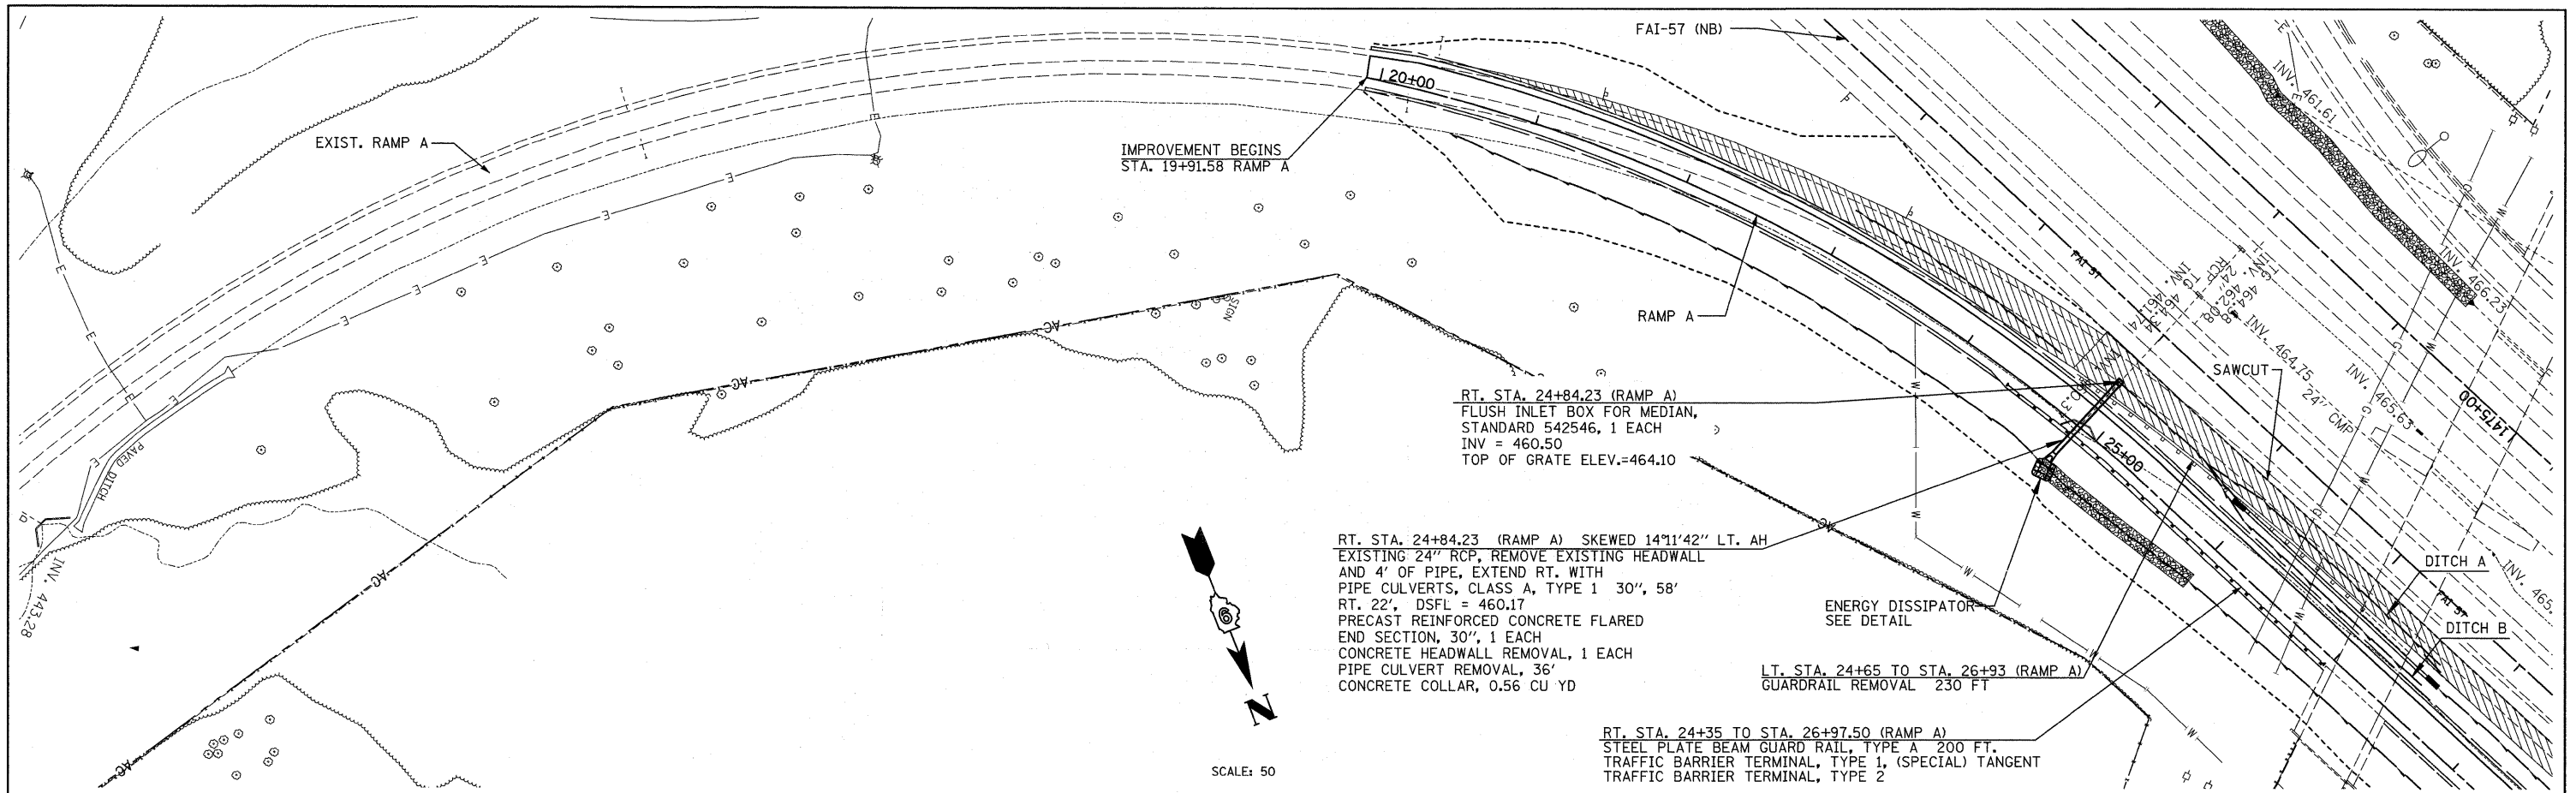

SCALE: 50

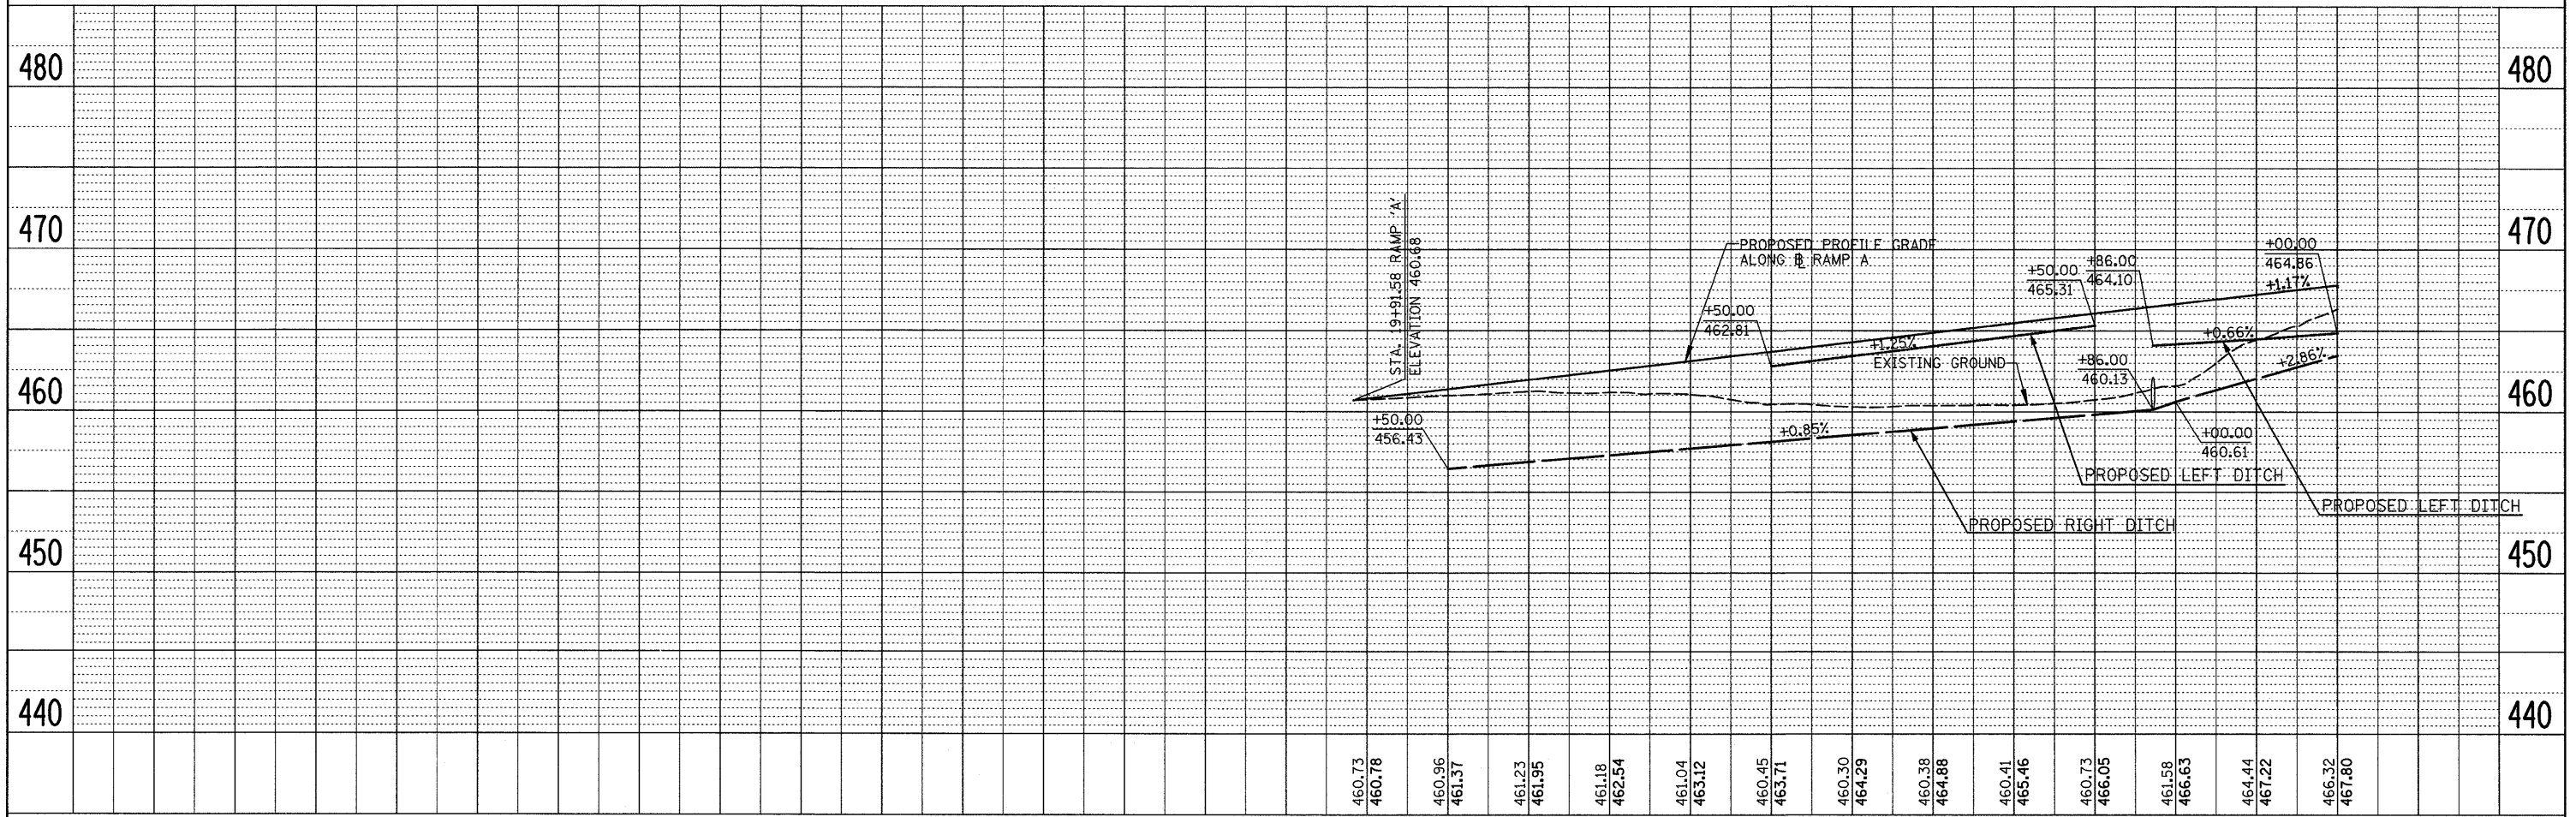

FILE NAME =	USER NAME = #USER#	DESIGNED -	REVISED -	STATE OF ILLINOIS DEPARTMENT OF TRANSPORTATION	RAMP A PLAN & PROFILE			F.A. RTE.	SECTION	COUNTY	TOTAL SHEETS	SHEET NO.	
#FILE#		DRAWN -	REVISED -		VERT. 5				*	(X1-6-2)K-1(1X-1)R-4	WILLIAMSON	194	61
		CHECKED -	REVISED -		SCALE: HORIZ. 50	SHEET NO. 1 OF 3 SHEETS	STA. 19+91.58 TO STA. 26+00.00	* I-57/IL 13 (FAI 57/FAP 331) CONTRACT NO. 78194					
		DATE -	REVISED -		ILLINOIS FED. AID PROJECT								