



PLAN	SURVEYED	DATE
	PLOTTED	BY
	CHECKED	
	RT. OF WAY CHECKED	
	NO. _____	
	CADD FILE NAME	

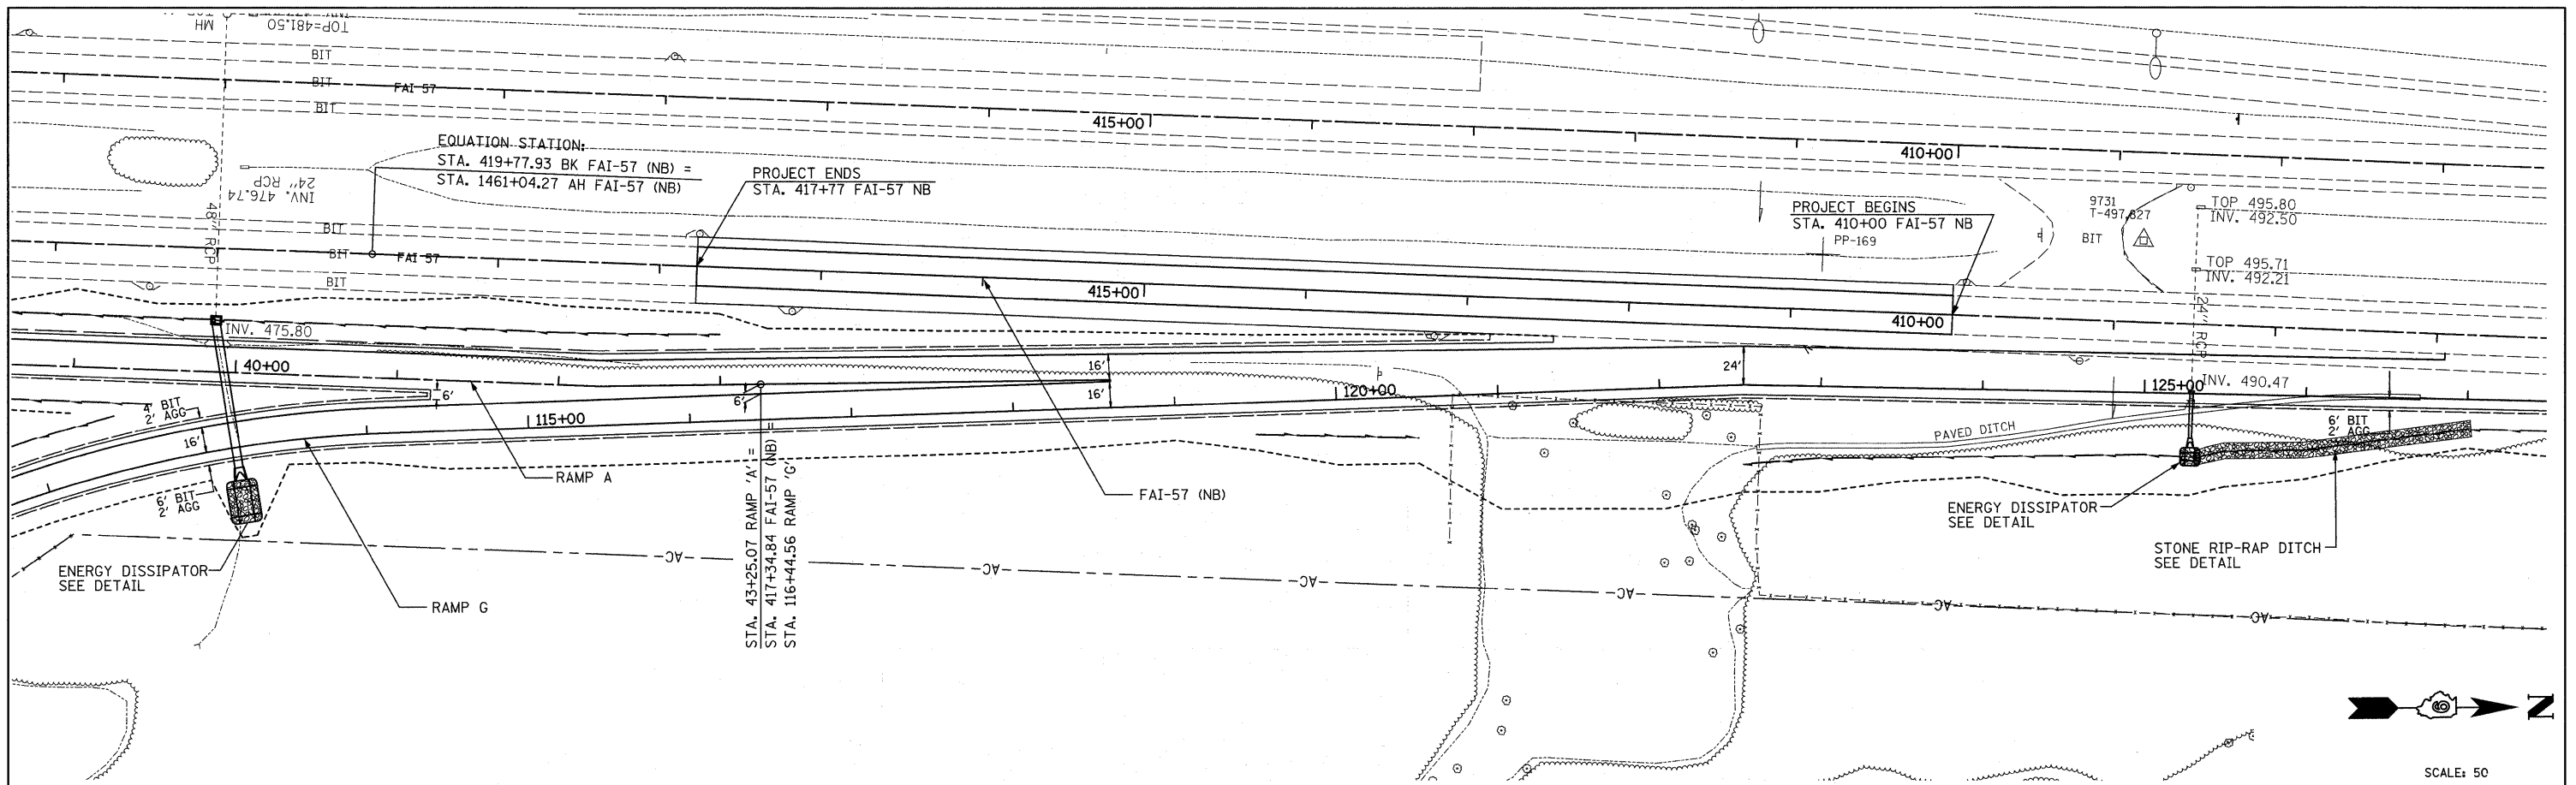

PROFILE	SURVEYED	DATE
	PLOTTED	BY
	CHECKED	
	RT. OF WAY CHECKED	
	NO. _____	
	STRUCTURE NOTATION CHKO	

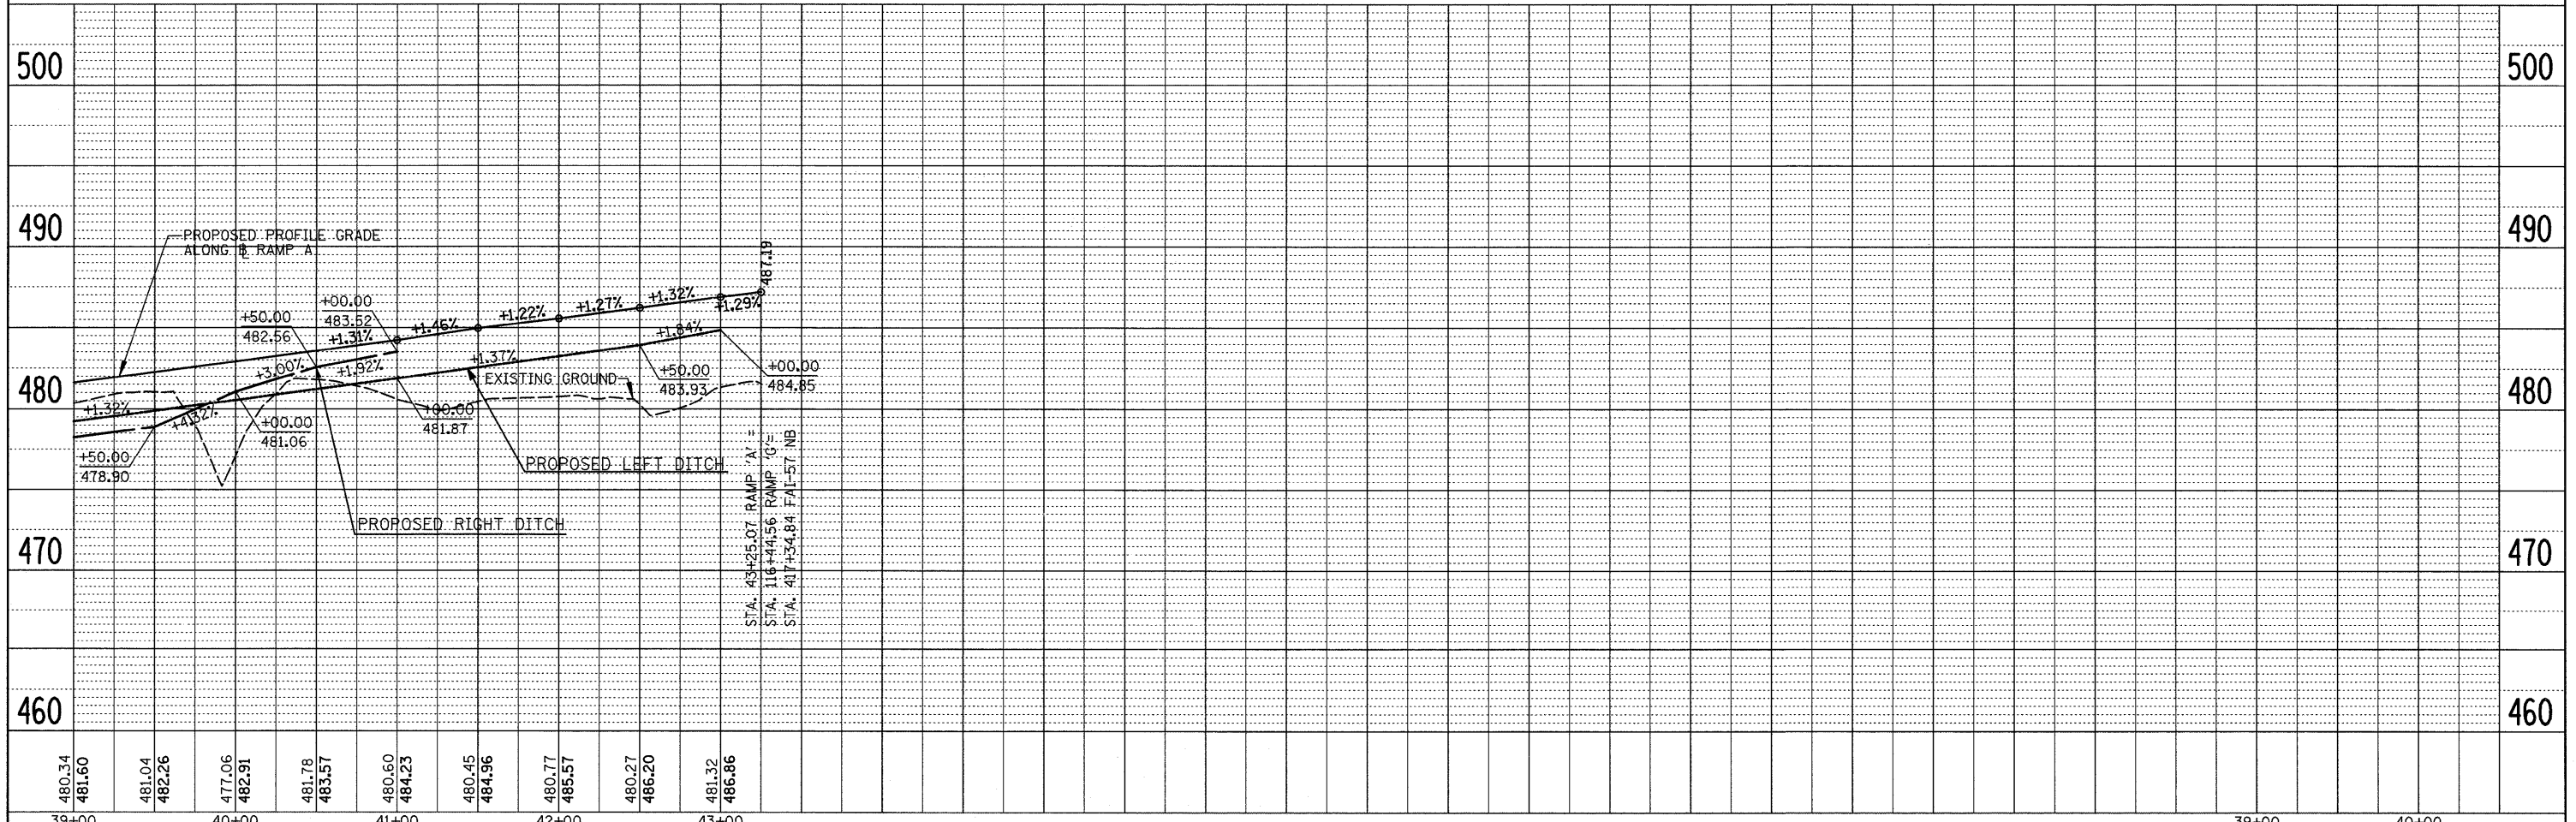

FILE NAME =	USER NAME = #USER#	DESIGNED -	REVISED -	STATE OF ILLINOIS DEPARTMENT OF TRANSPORTATION	RAMP A PLAN & PROFILE VERT. 5 SCALE: HORIZ. 50	SECTION COUNTY WILLIAMSON	TOTAL SHEETS 194	SHEET NO. 63
#FILE#		DRAWN -	REVISED -					
		CHECKED -	REVISED -					
		DATE -	REVISED -					
				SHEET NO. 3 OF 3 SHEETS		CONTRACT NO. 78194		ILLINOIS FED. AID PROJECT