



PLAN	SURVEYED	BY	DATE
	PLOTTED		
	CHECKED		
	RL OF WAY CHECKED		
	NO. _____		
	CADD FILE NAME		
	NO. _____		

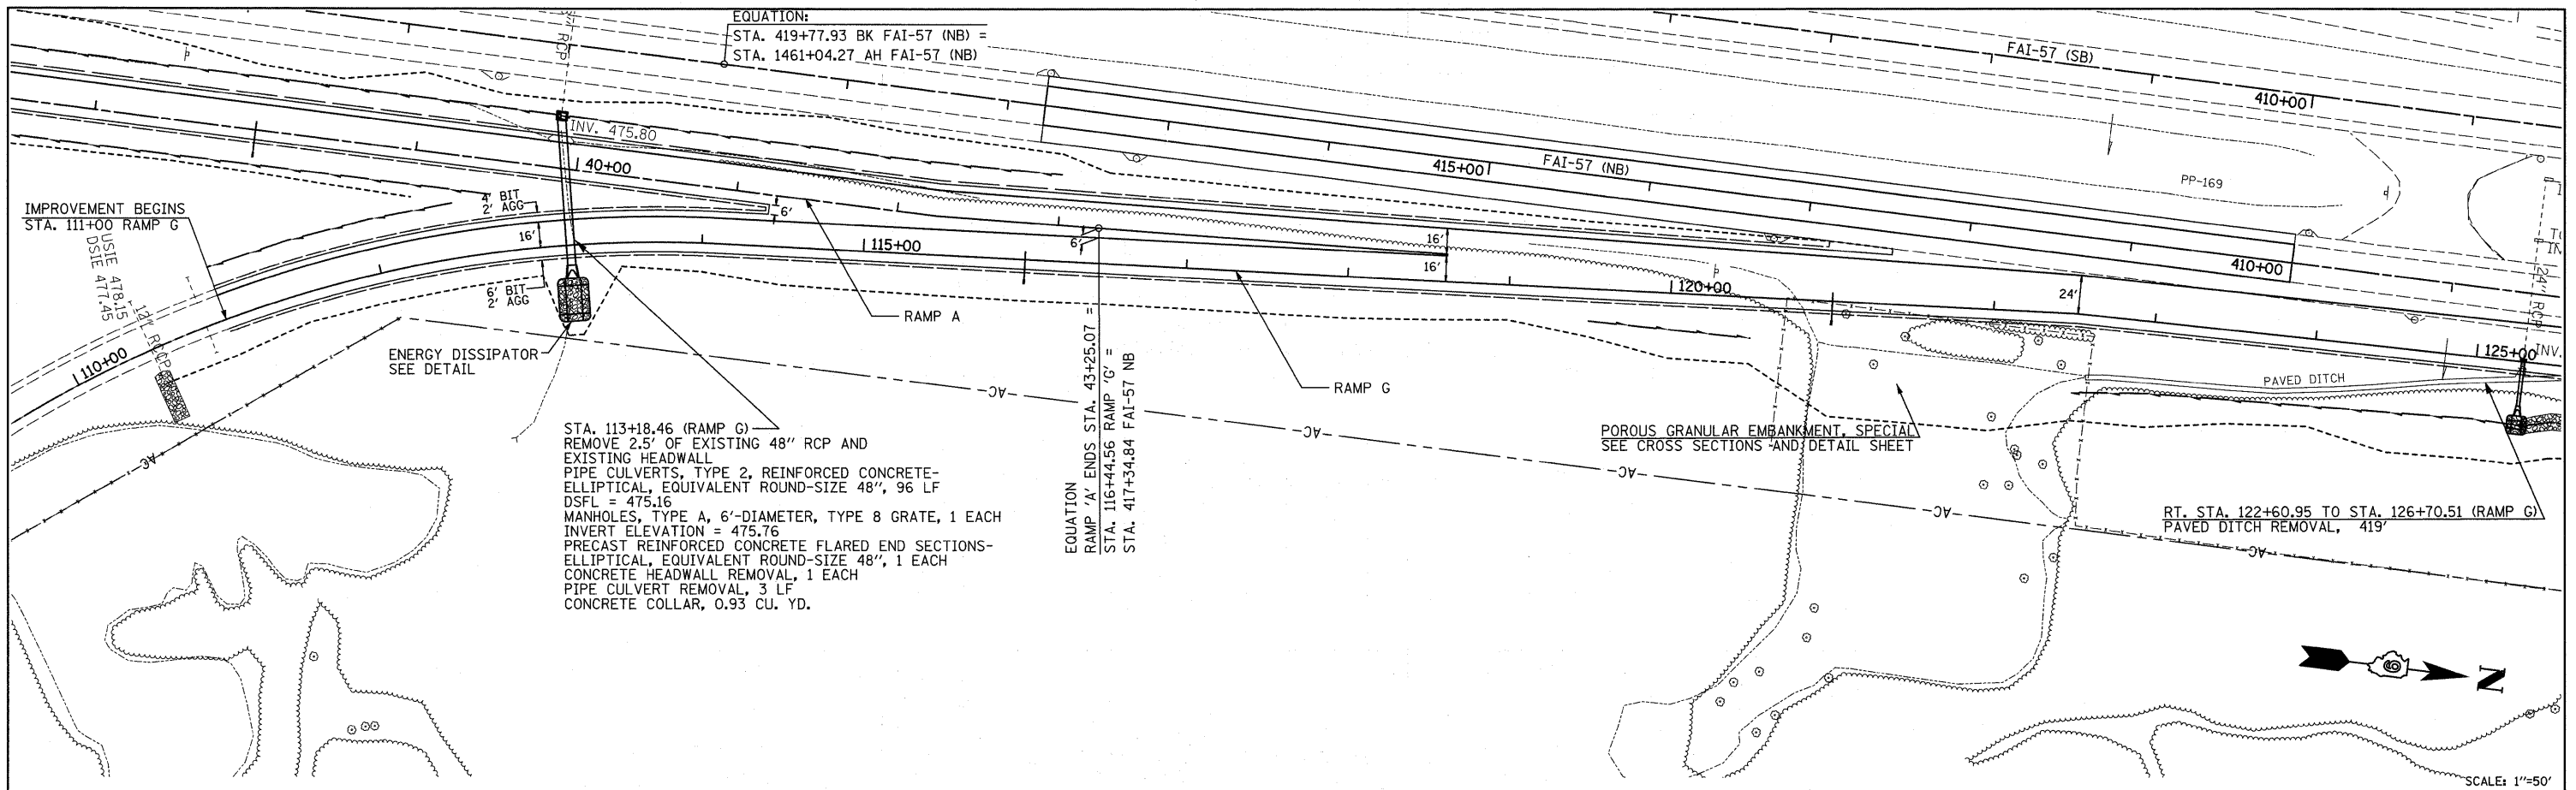

PROFILE	SURVEYED	BY	DATE
	PLOTTED		
	CHECKED		
	RL OF WAY CHECKED		
	NO. _____		
	STRUCTURE NOTATIONS CHFD		
	NO. _____		

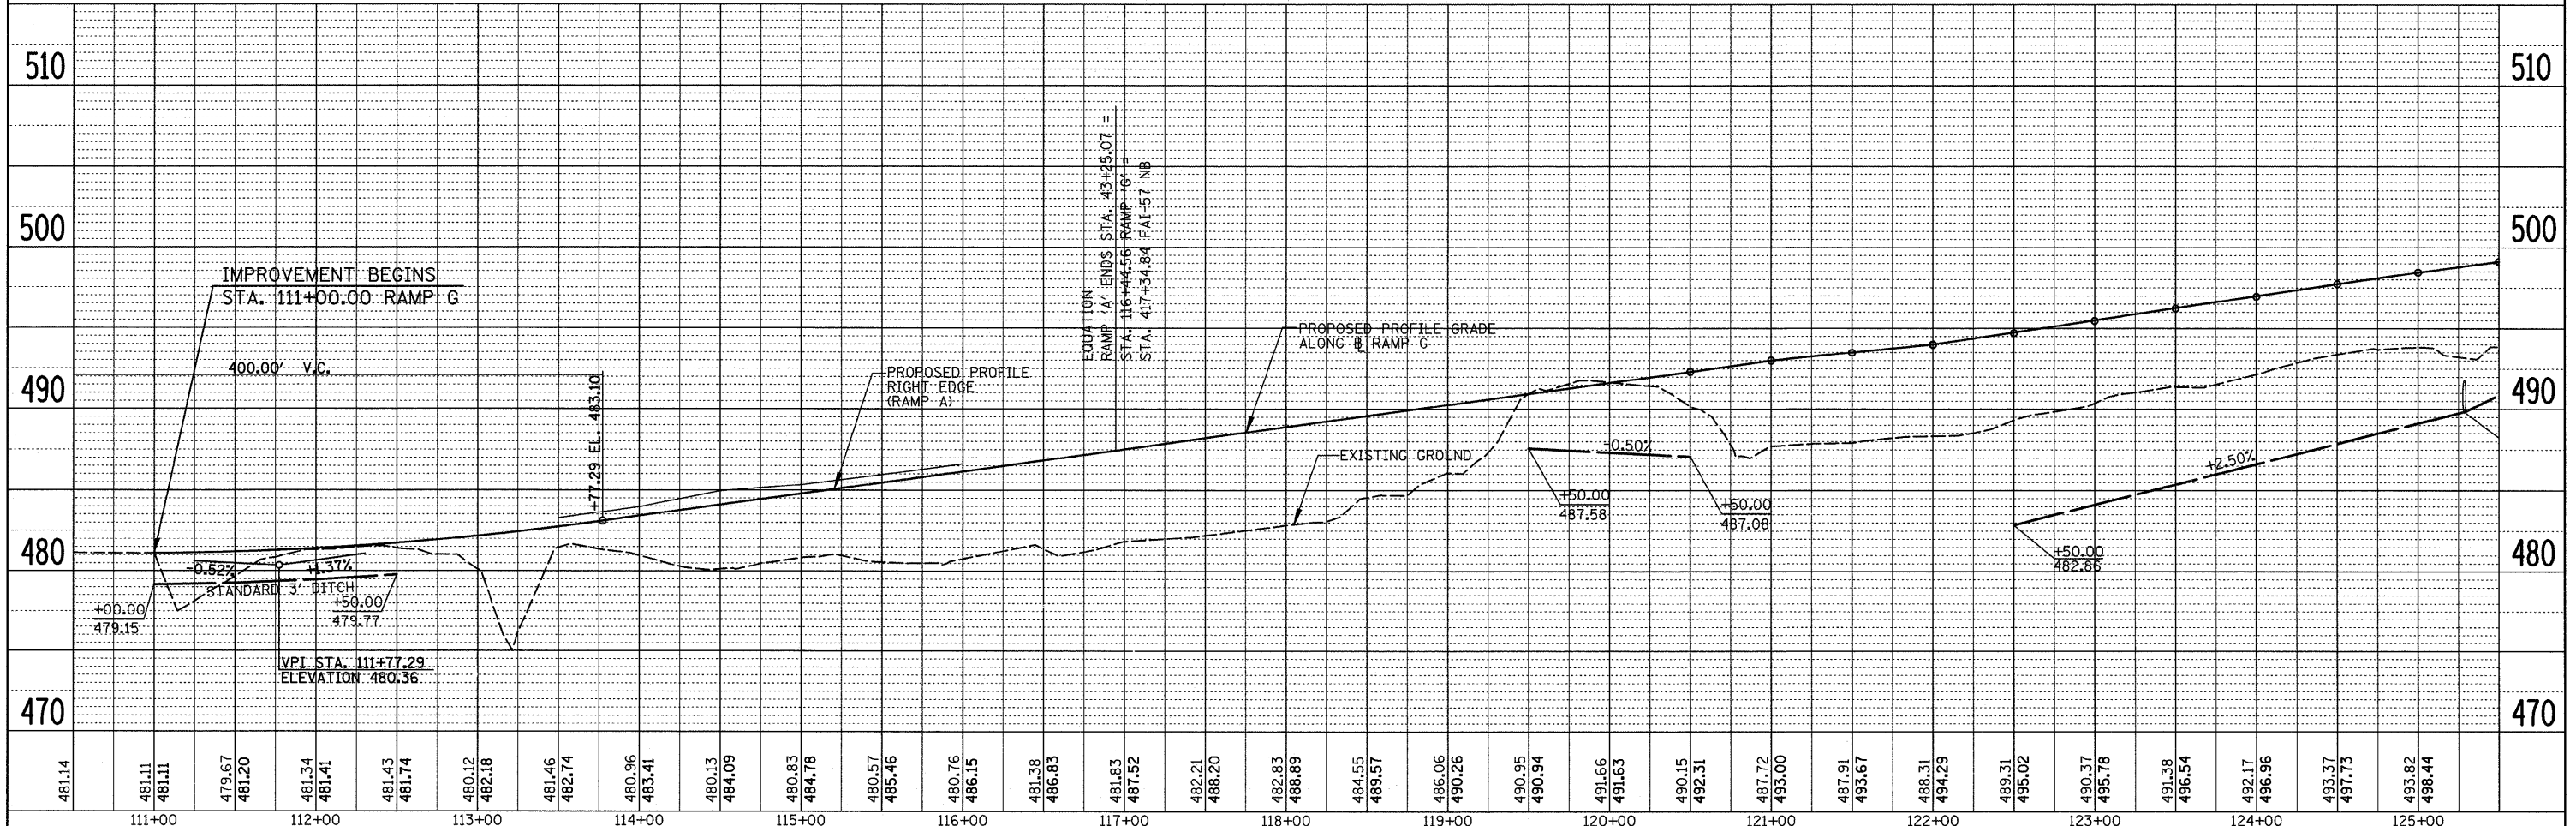

FILE NAME =	USER NAME = #USER#	DESIGNED -	REVISED -	STATE OF ILLINOIS DEPARTMENT OF TRANSPORTATION	RAMP G PLAN & PROFILE VERT. 5 SCALE: HORIZ. 50	SHEET NO. 1 OF 4 SHEETS STA. 111+00 TO STA. 125+00	F.A. RTE.	SECTION	COUNTY	TOTAL SHEETS	SHEET NO.
#FILE#		DRAWN -	REVISED -				*	(X1-6-2)K-1(1X-1)R-4	WILLIAMSON	194	64
		CHECKED -	REVISED -				*	I-57/IL 13 (FAI 57/FAP 331)	CONTRACT NO. 78194		
		DATE -	REVISED -					ILLINOIS FED. AID PROJECT			