
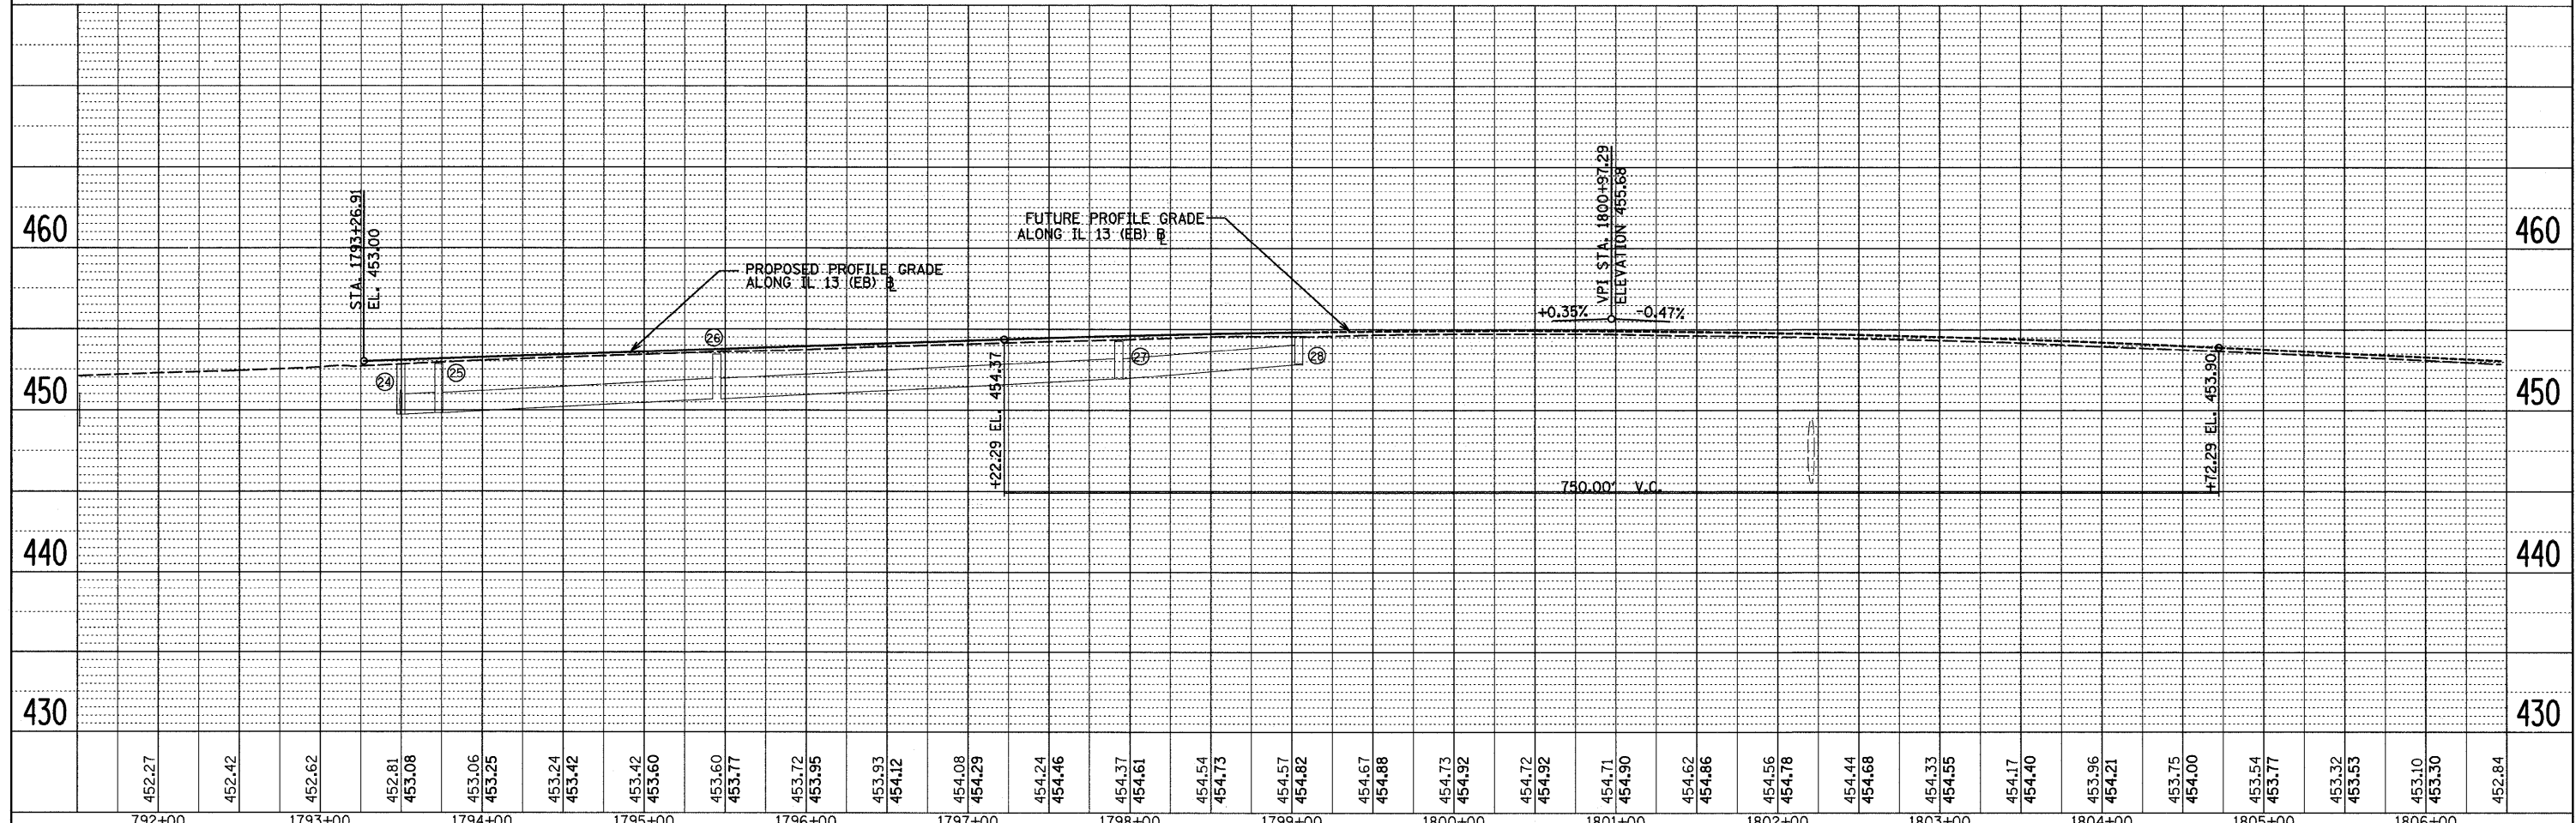


PLAN	SURVEYED	DATE
	PLOTTED	BY
	CHECKED	
	RTI OF WAY CHECKED	
	NO. _____	
	CADD FILE NAME	

PROFILE	SURVEYED	DATE
	PLOTTED	BY
	CHECKED	
	RTI OF WAY CHECKED	
	NO. _____	
	STRUCTURE NOTATION CHRO	

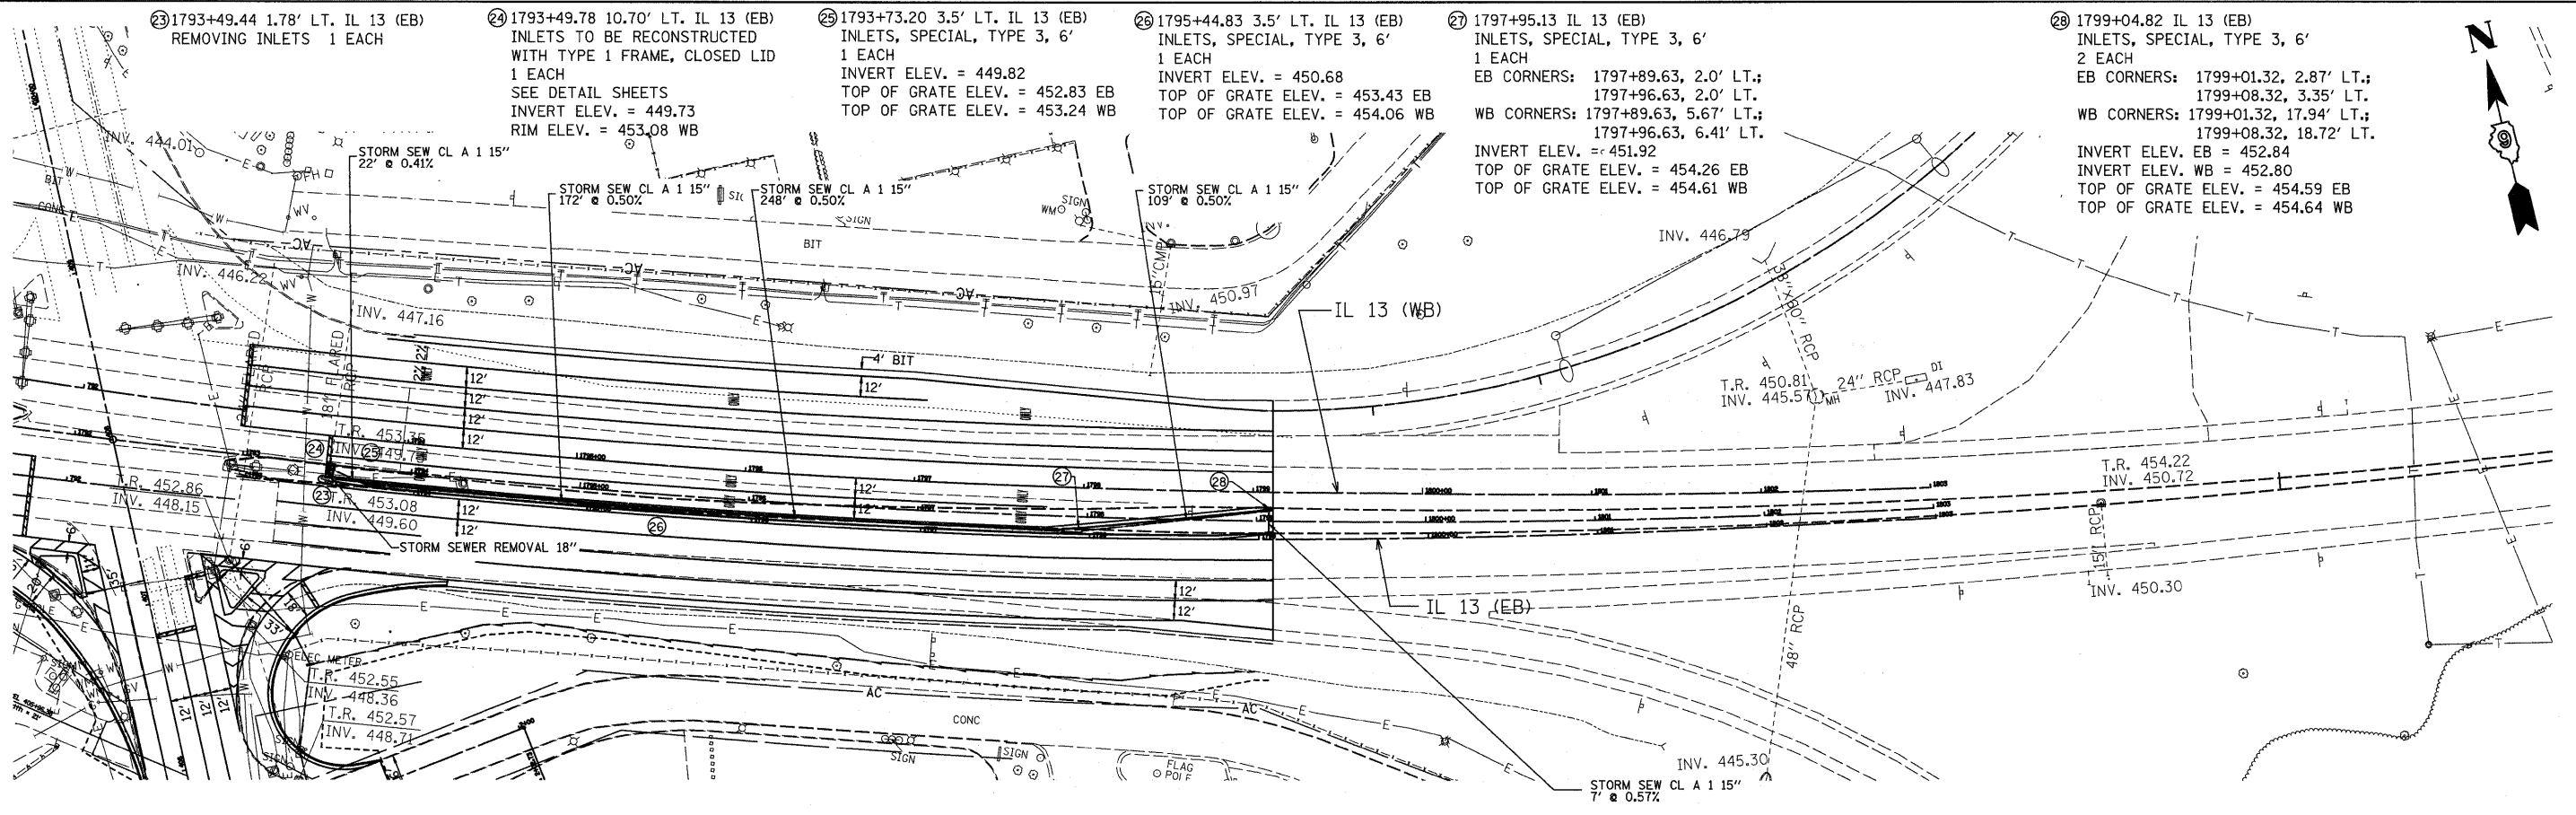

FILE NAME =	USER NAME = #USER#	DESIGNED -	REVISED -	STATE OF ILLINOIS DEPARTMENT OF TRANSPORTATION	MEDIAN STORM SEWER IL 13	F.A. RTE.	SECTION	COUNTY	TOTAL SHEETS	SHEET NO.
#FILE#	PLOT SCALE = #SCALE#	DRAWN -	REVISED -			*	(X1-6-2)K-1(1X-1)R-4	WILLIAMSON	194	83
	PLOT DATE = #DATE#	CHECKED -	REVISED -			*	I-57/IL 13 (FAI 57/FAP 331)			CONTRACT NO. 78194
		DATE -	REVISED -				FED. ROAD DIST. NO.	ILLINOIS	FED. AID PROJECT	