


BASE DETAIL

GENERAL NOTES

1. THE MATERIAL FOR THE BASE SHALL BE CLASS SI CONCRETE.

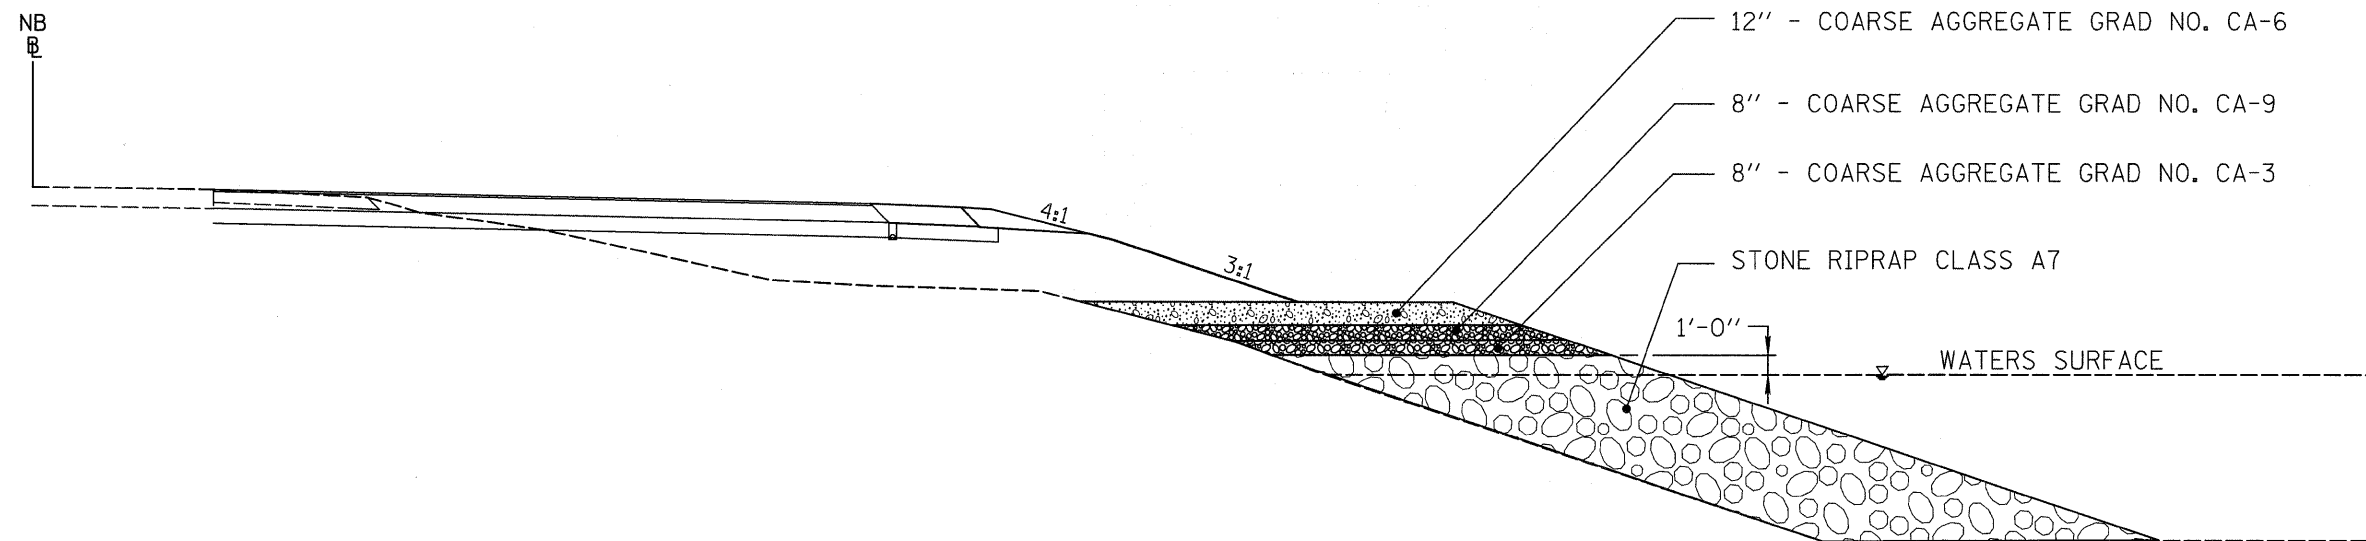

ROCK EMBANKMENT DETAIL FOR POND  
STA. 120+88.60 TO STA. 122+60.82 (RAMP G)

THE CA-6, CA-9, AND CA-3 SHALL BE PAID FOR AT THE CONTRACT UNIT PRICE PER TON FOR POROUS GRANULAR EMBANKMENT, SPECIAL, AS SHOWN ON THE PLANS.

FILE NAME = #FILEL#	USER NAME = #USER#	DESIGNED -	REVISED -	<b>STATE OF ILLINOIS DEPARTMENT OF TRANSPORTATION</b>	<b>DETAILS: ATTENUATOR BASE; POROUS GRANULAR EMBANKMENT</b>			F.A. RTE.	SECTION	COUNTY	TOTAL SHEETS	SHEET NO.		
	PLOT SCALE = #SCALE#	CHECKED -	REVISED -		SCALE: N.T.S.	SHEET NO.	OF	SHEETS	STA.	TO STA.	* (X1-6-2)X-1;(1X-1)R-4	WILLIAMSON	194	129
	PLOT DATE = #DATE#	DATE -	REVISED -								* I-57/IL 13 (FAI 57/FAP 331)	CONTRACT NO. 78194		
											ILLINOIS FED. AID PROJECT			