


DATE	
BY	
SURVEYED	
PLOTTED	
DATE	
AREAS	
CHECKED	
FINAL SURVEY	
NOTE BOOK	
NO.	

DATE	
BY	
SURVEYED	
PLOTTED	
DATE	
AREAS	
CHECKED	
ORIGINAL SURVEY	
NOTE BOOK	
NO.	

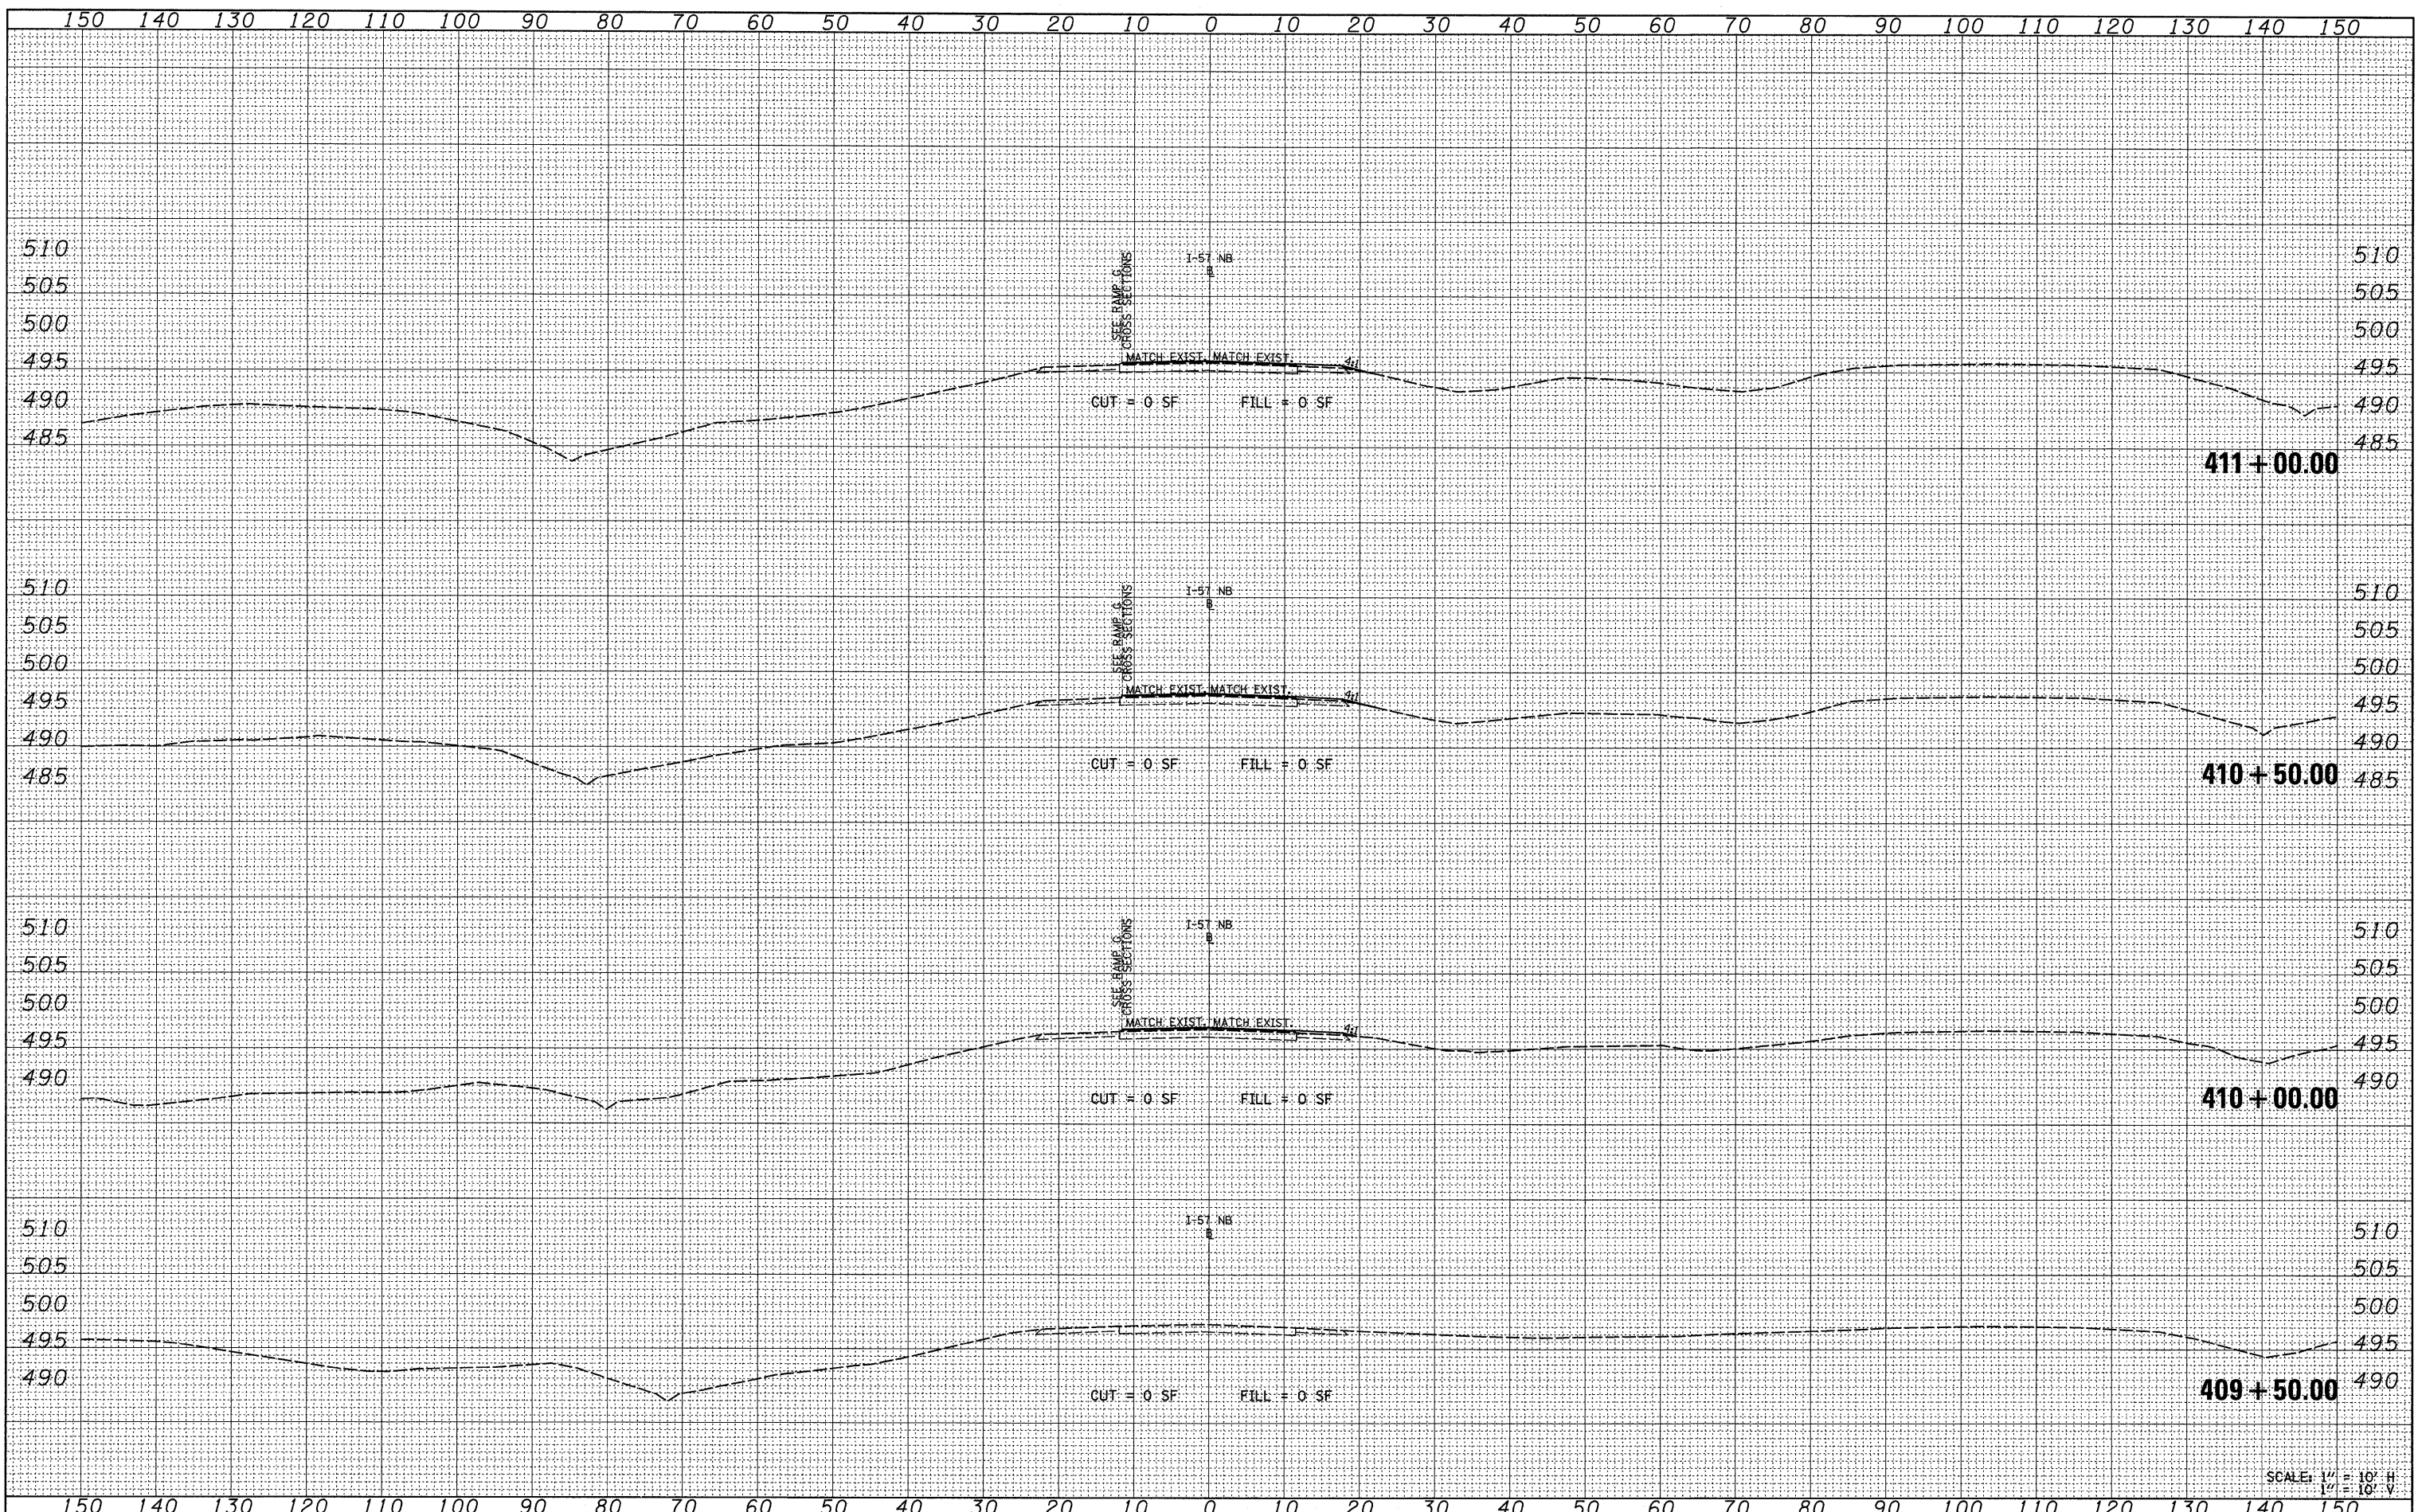

FILE NAME =
 #FILE#

USER NAME = #USER#	DESIGNED -	REVISED -
PLLOT SCALE = #SCALE#	DRAWN -	REVISED -
PLLOT DATE = #DATE#	CHECKED -	REVISED -
	DATE -	REVISED -

**STATE OF ILLINOIS
 DEPARTMENT OF TRANSPORTATION**

I-57 CROSS SECTIONS

SCALE: 1" = 10'
 SHEET NO. 1 OF 5 SHEETS
 STA. 409+50.00 TO STA. 411+00.00

F.A. RTE.	SECTION	COUNTY	TOTAL SHEETS	SHEET NO.
*	01-6-2K-1(1X-1R-4)	WILLIAMSON	194	137
* I-57/IL 13 (FAI 57/FAP 331) CONTRACT NO. 78194				
ILLINOIS FED. AID PROJECT				

SCALE: 1" = 10' H
 1" = 10' V