


DATE	BY
SURVEYED	BY
PLOTTED	BY
NOTE BOOK	NO.
AREAS	CHECKED

DATE	BY
SURVEYED	BY
PLOTTED	BY
NOTE BOOK	NO.
AREAS	CHECKED

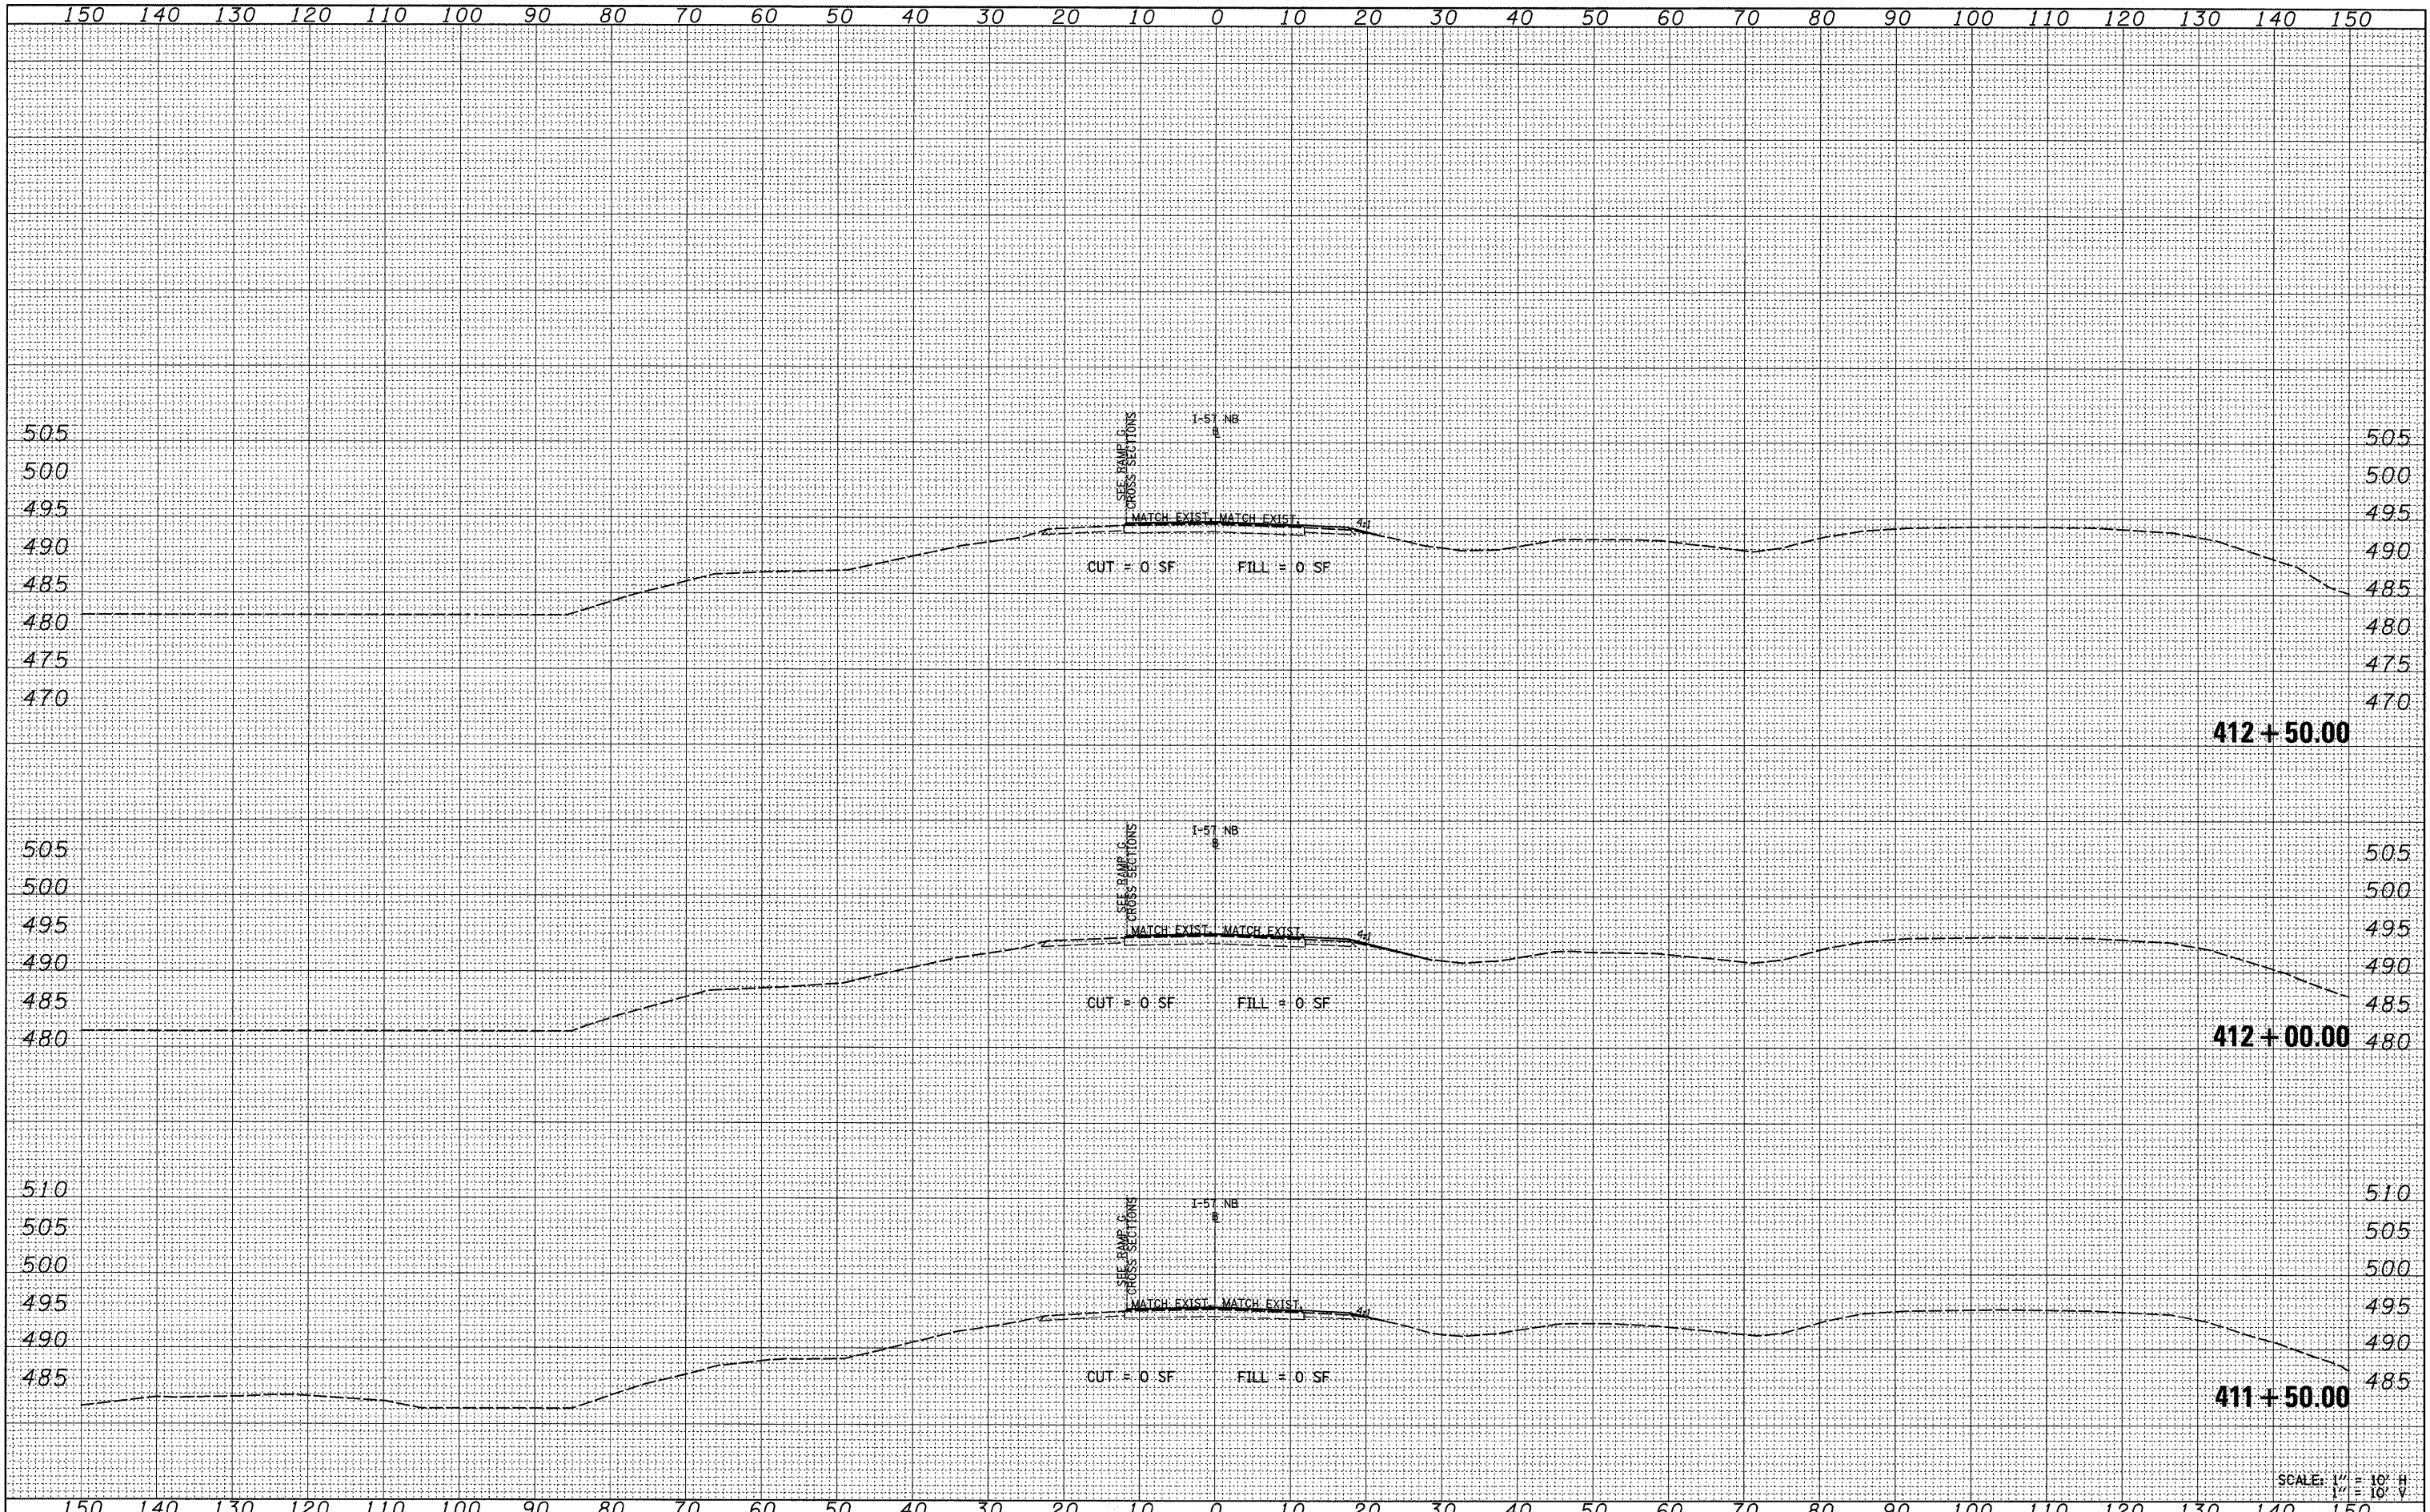

SCALE: 1" = 10' H
1" = 10' V

FILE NAME =	USER NAME = *USER*	DESIGNED -	REVISED -	STATE OF ILLINOIS DEPARTMENT OF TRANSPORTATION	I-57 CROSS SECTIONS	F.A. RTE.	SECTION	COUNTY	TOTAL SHEETS	SHEET NO.	
FILEL		DRAWN -	REVISED -			*	01-6-2K-1;(1X-1R-4)	WILLIAMSON	194	138	
		CHECKED -	REVISED -			* I-57/IL 13 (FAI 57/FAP 331) CONTRACT NO. 78194					
		DATE -	REVISED -			ILLINOIS FED. AID PROJECT					
				SCALE: 1" = 10'		SHEET NO. 2 OF 5 SHEETS		STA. 411+50.00 TO STA. 412+50.00			