


DATE	
BY	
SURVEYED	
PLOTTED	
DATE	
AREAS	
CHECKED	
NO.	

DATE	
BY	
SURVEYED	
PLOTTED	
DATE	
AREAS	
CHECKED	
NO.	

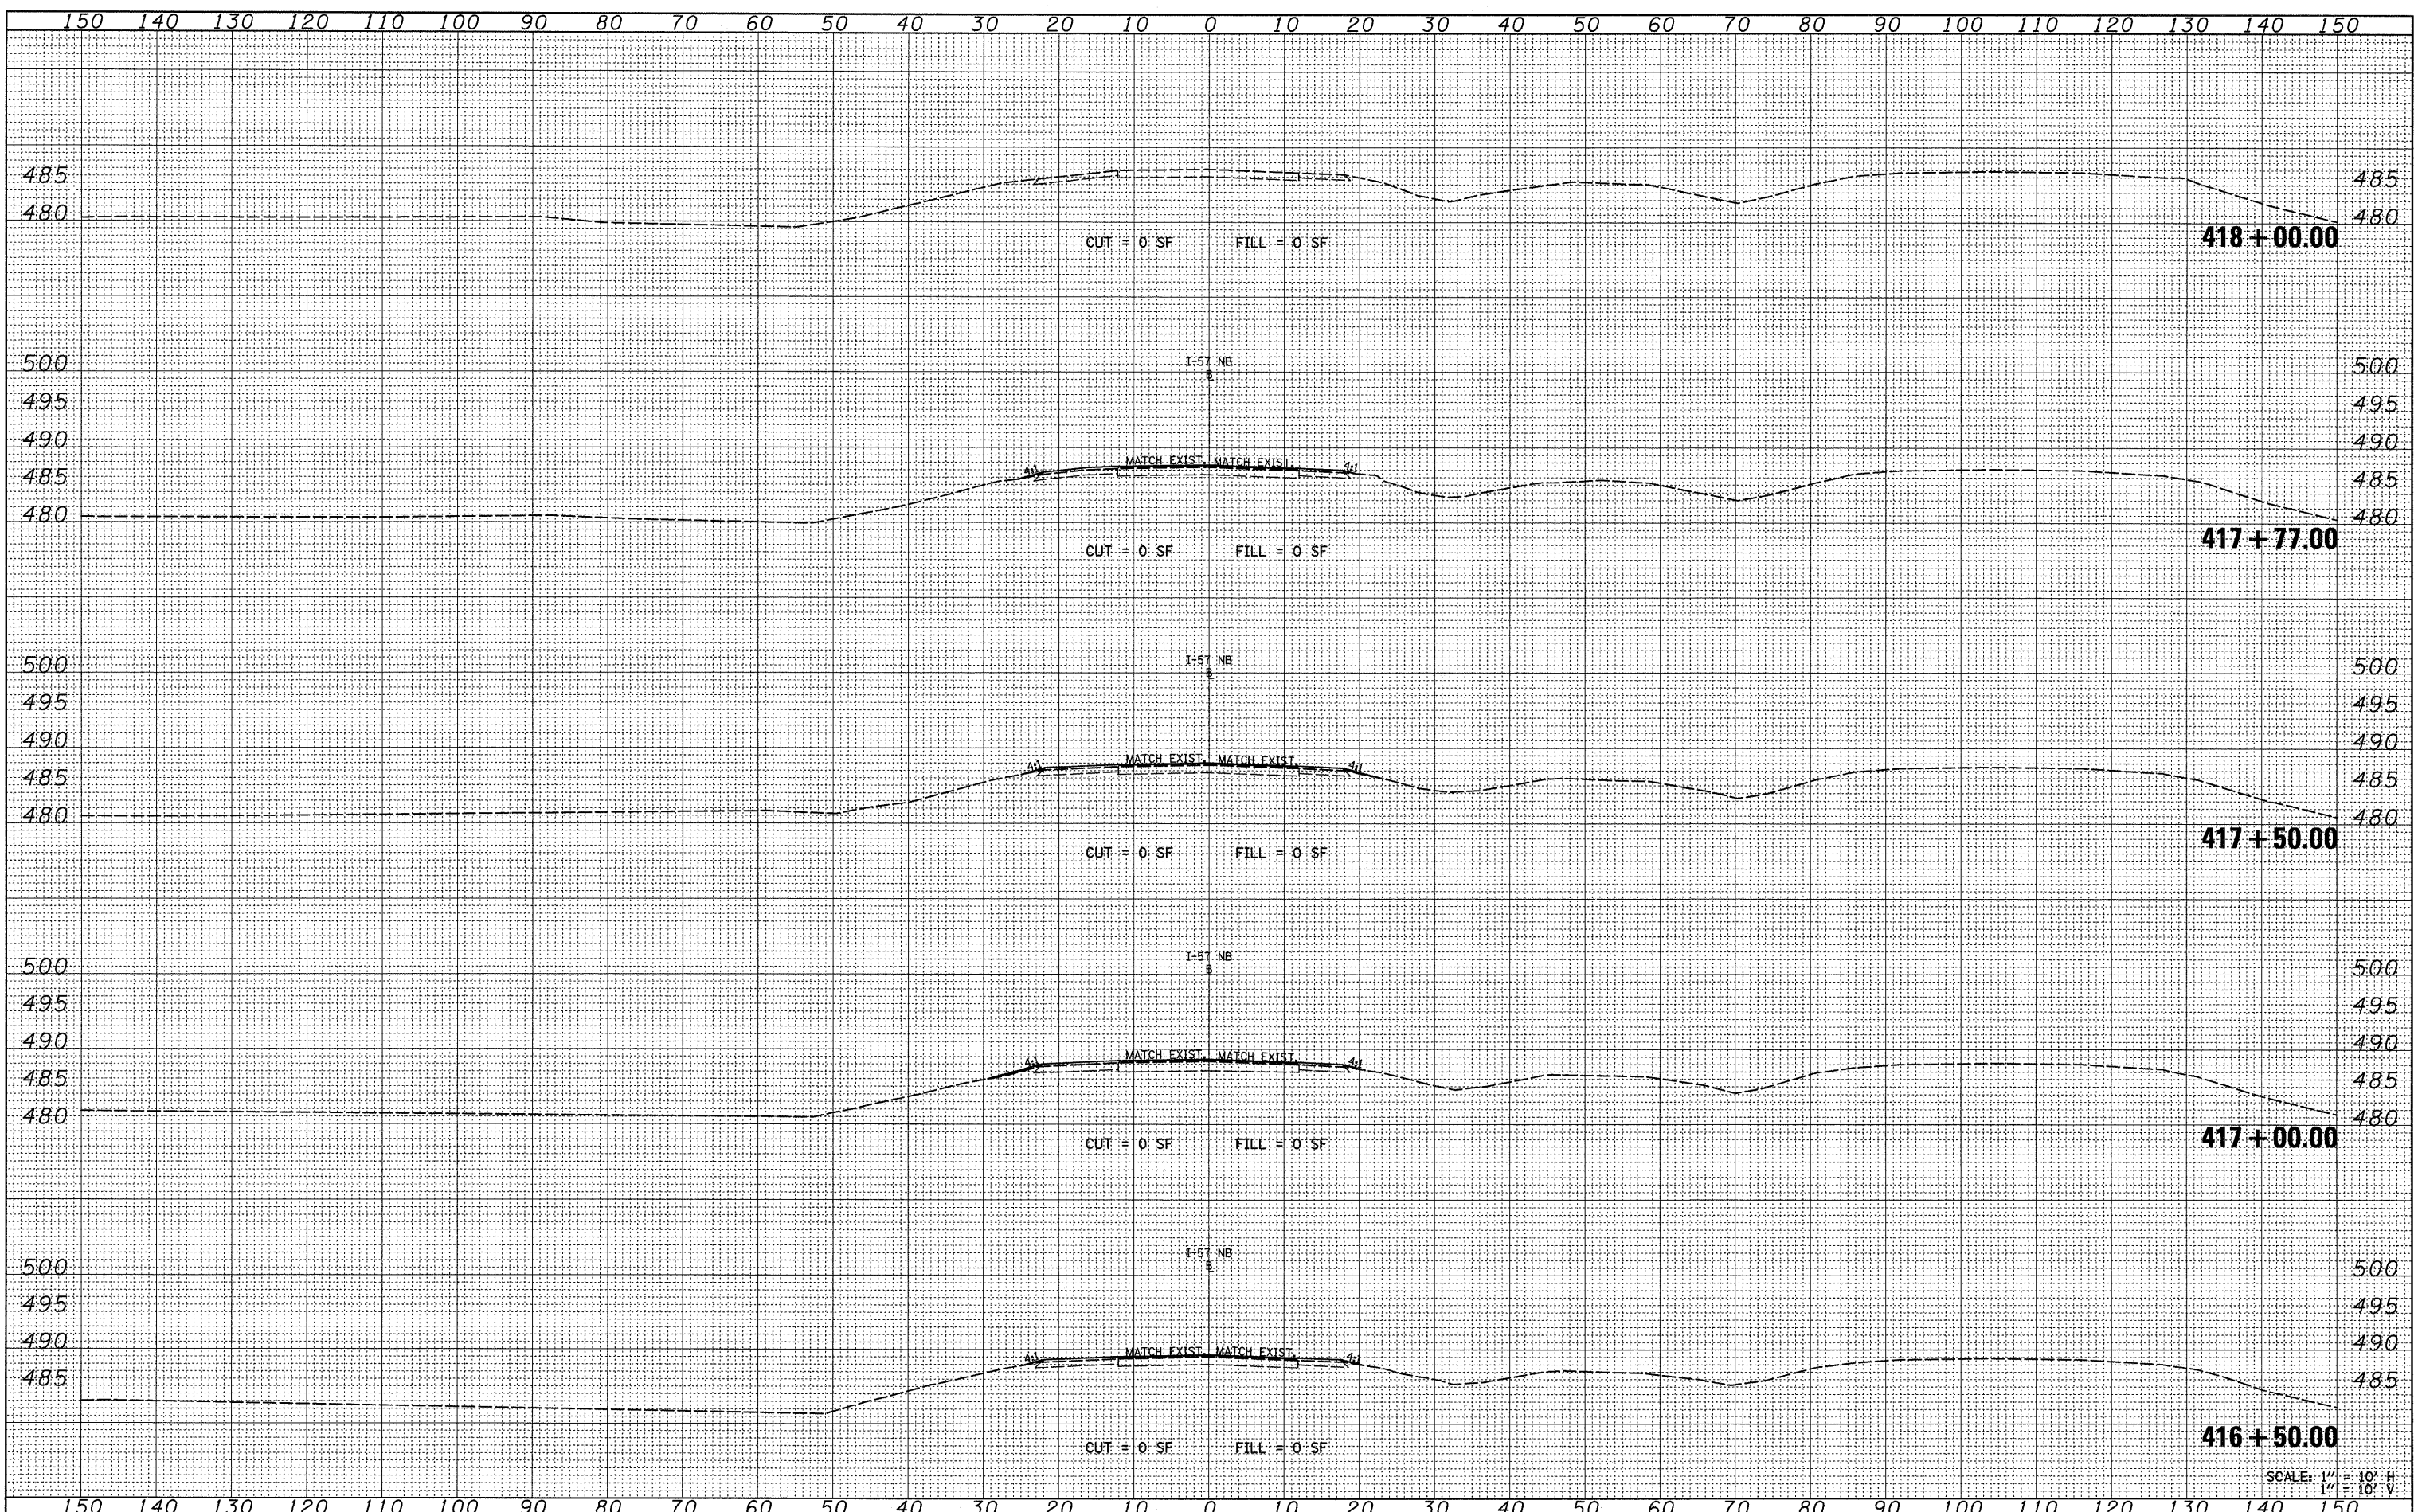

SCALE: 1" = 10' H
1" = 10' V

FILE NAME =
#FILE#

USER NAME = #USER#
DESIGNED -
DRAWN -
CHECKED -
DATE -

REVISED -
REVISED -
REVISED -
REVISED -

STATE OF ILLINOIS
DEPARTMENT OF TRANSPORTATION

I-57 CROSS SECTIONS

SCALE: 1" = 10' SHEET NO. 5 OF 5 SHEETS STA. 416+50.00 TO STA. 418+00.00

F.A. RTE.	SECTION	COUNTY	TOTAL SHEETS	SHEET NO.
*	(X1-6-2K-1;(1X-1R-4	WILLIAMSON	194	141
* I-57/IL 13 (FAI 57/FAP 331) CONTRACT NO. 78194				
ILLINOIS FED. AID PROJECT				