


FINAL SURVEY	DATE
SURVEYED	BY
PLOTTED	
NOTE BOOK	
AREAS CHECKED	
NO.	

ORIGINAL SURVEY	DATE
SURVEYED	BY
PLOTTED	
NOTE BOOK	
AREAS CHECKED	
NO.	

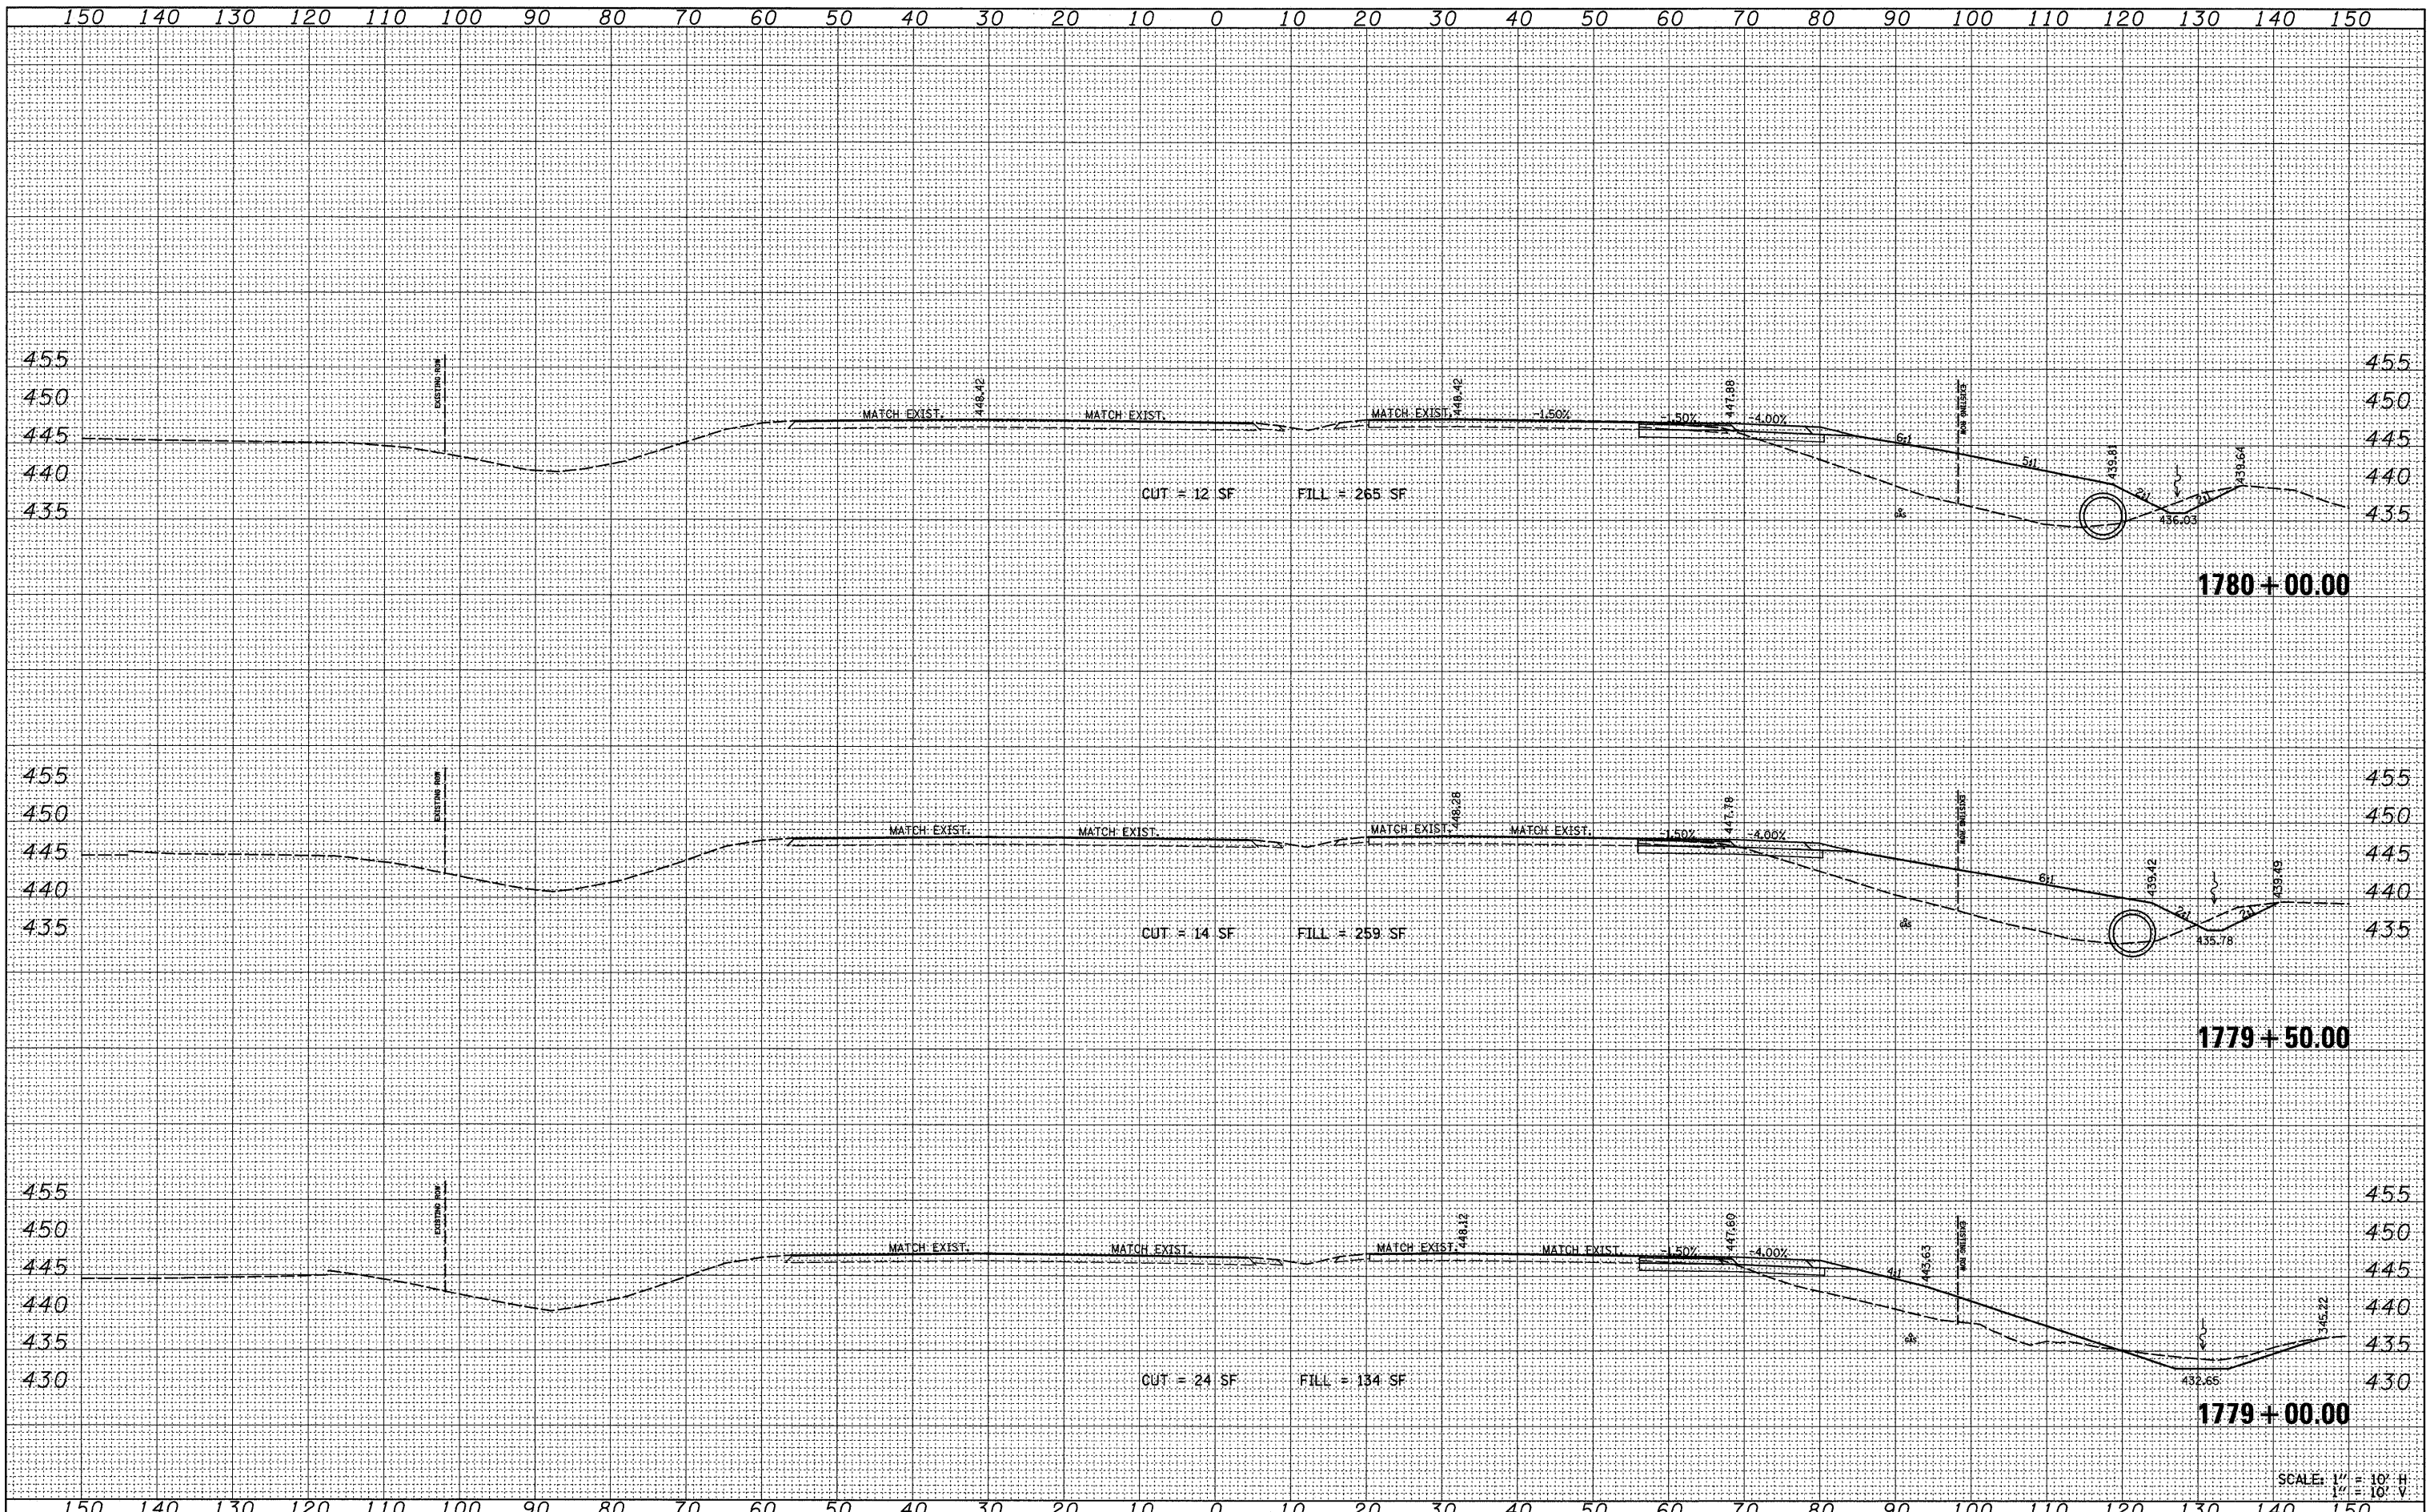

SCALE: 1" = 10' H
1" = 10' V

FILE NAME =	USER NAME = *USER*	DESIGNED -	REVISED -	STATE OF ILLINOIS DEPARTMENT OF TRANSPORTATION	IL RT 13 CROSS SECTIONS		F.A. RTE.	SECTION	COUNTY	TOTAL SHEETS	SHEET NO.
FILE#		DRAWN -	REVISED -		SCALE: 1" = 10'	SHEET NO. 2 OF 13 SHEETS	STA. 1779+00.00 TO STA. 1780+00.00	* I-57/IL 13 (FAI 57/FAP 331)	WILLIAMSON	194	143
PLOT SCALE = *SCALE*		CHECKED -	REVISED -		CONTRACT NO. 78194						
PLOT DATE = *DATE*		DATE -	REVISED -		ILLINOIS FED. AID PROJECT						