


FINAL SURVEY	DATE
SURVEYED	BY
PLOTTED	
NOTE BOOK	
AREAS CHECKED	
NO.	

ORIGINAL SURVEY	DATE
SURVEYED	BY
PLOTTED	
NOTE BOOK	
AREAS CHECKED	
NO.	

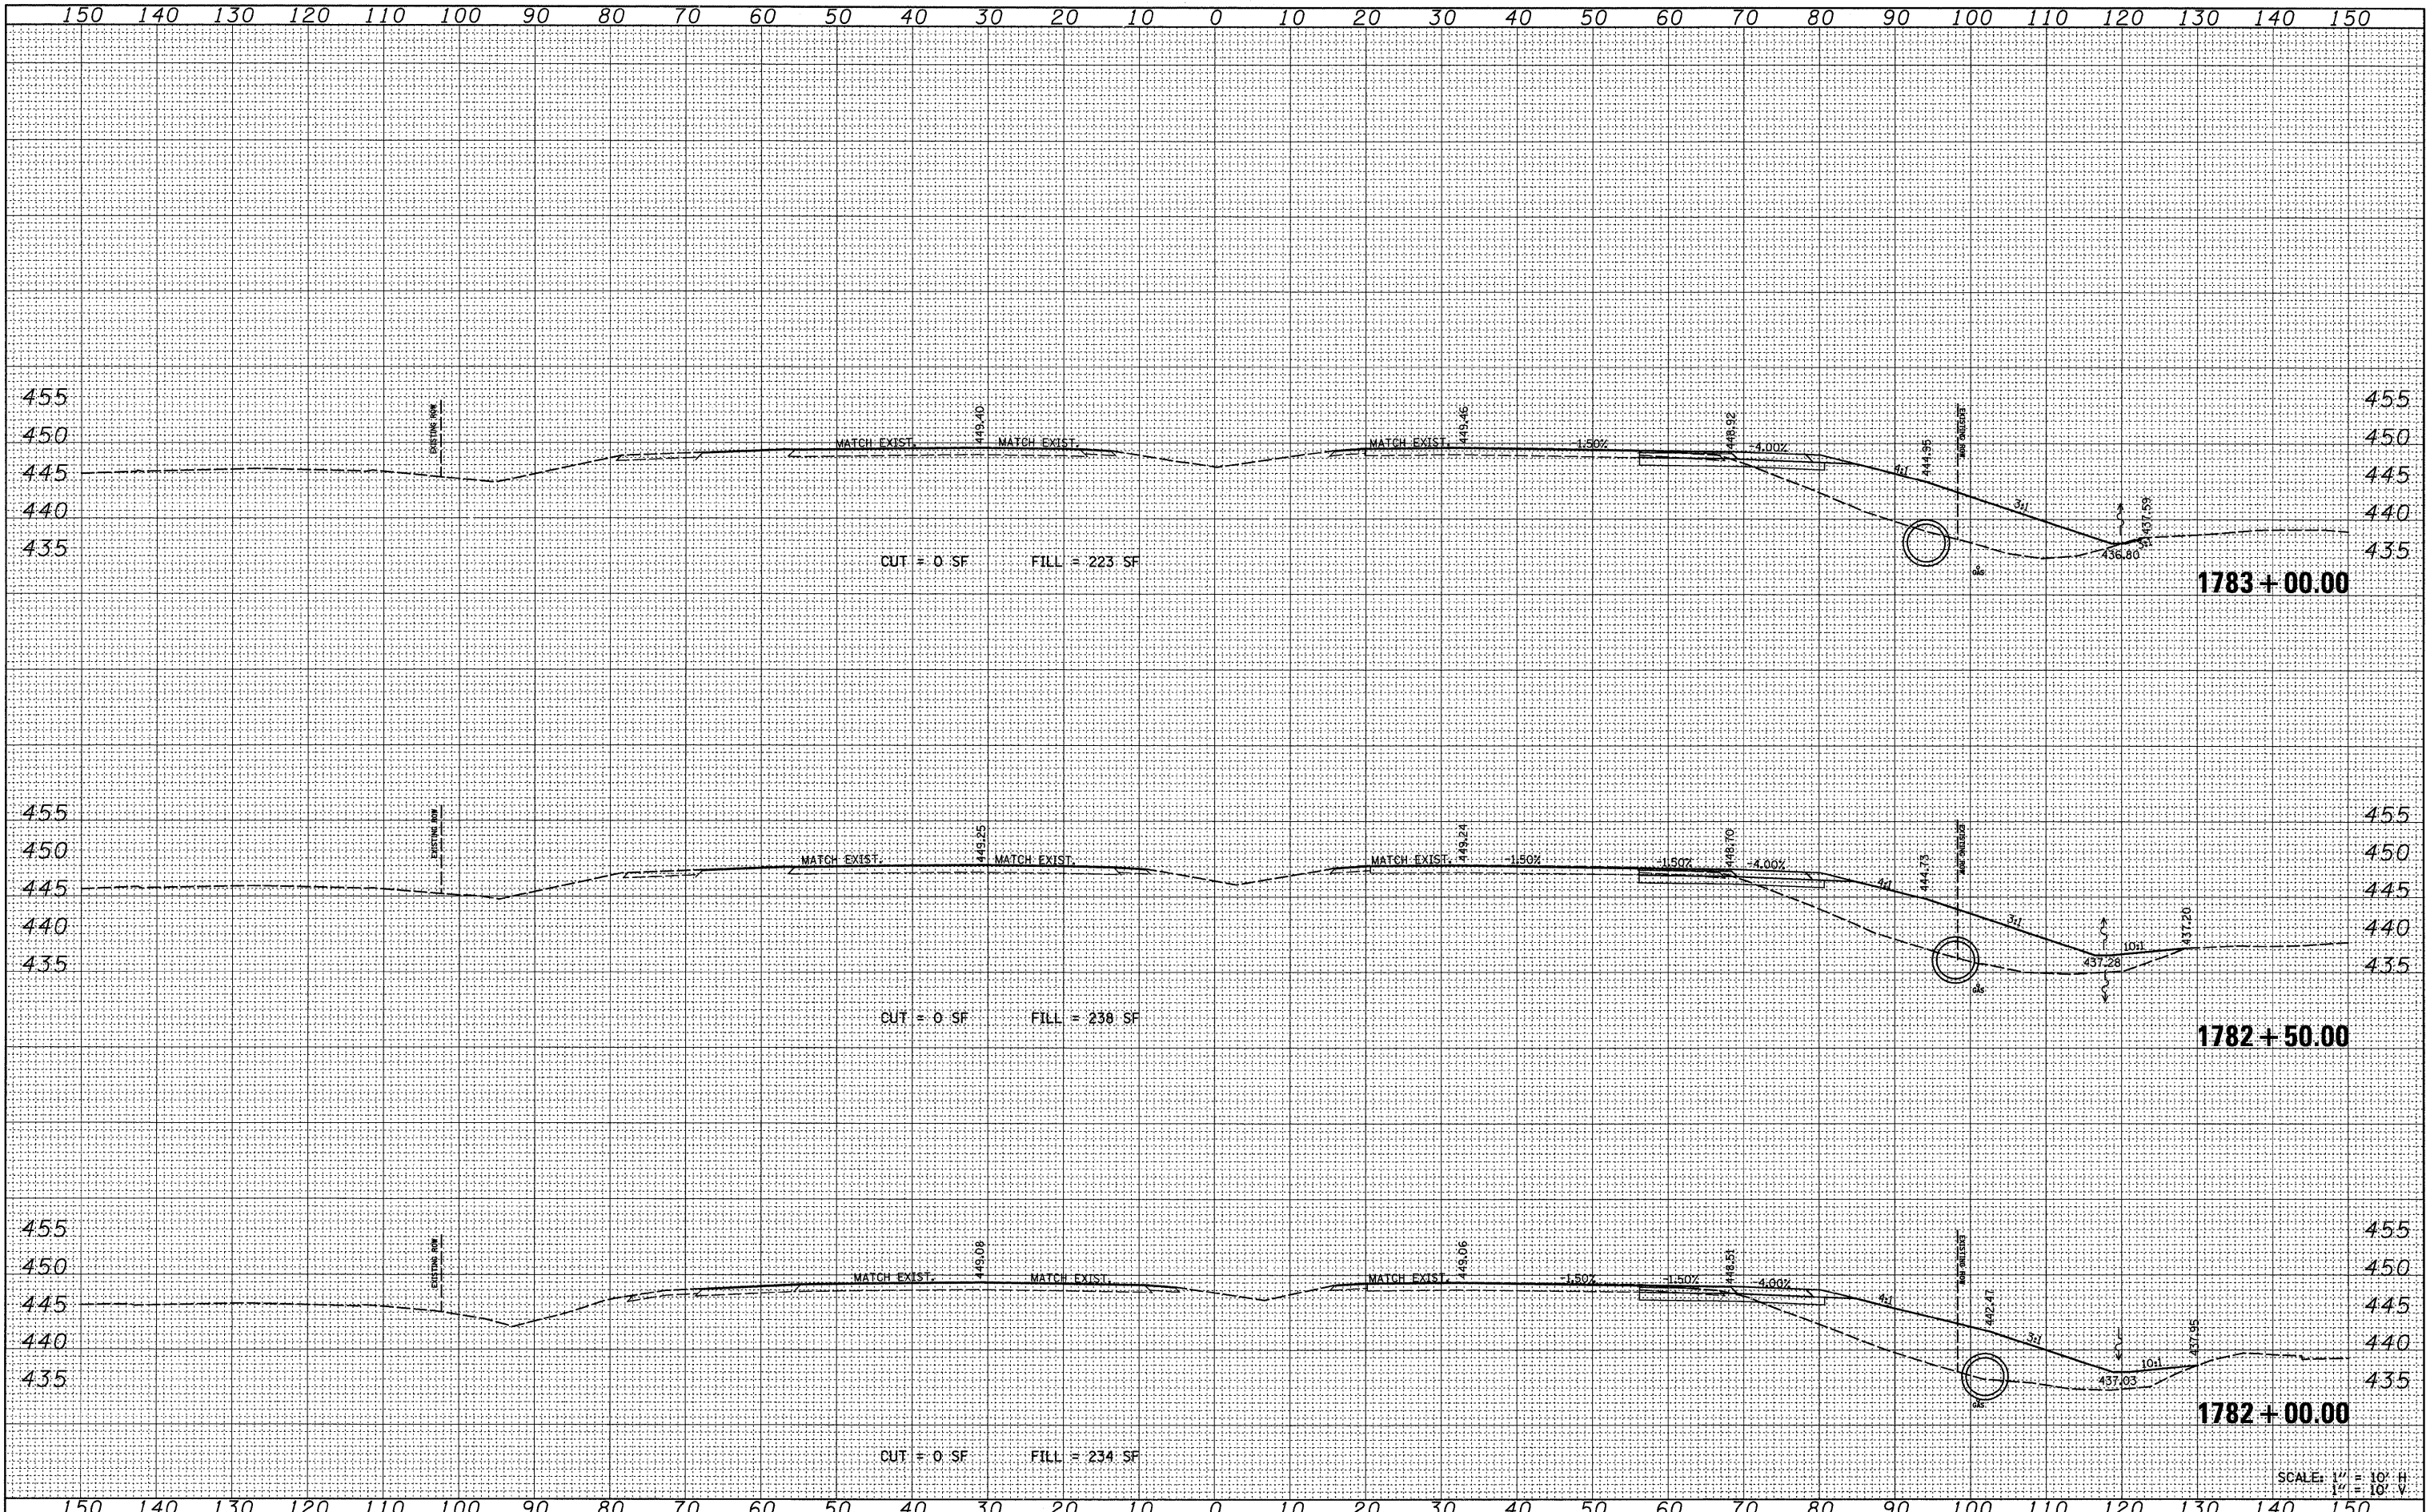

FILE NAME =	USER NAME = *USER*	DESIGNED -	REVISED -	STATE OF ILLINOIS DEPARTMENT OF TRANSPORTATION	IL RT 13 CROSS SECTIONS			F.A. RTE.	SECTION	COUNTY	TOTAL SHEETS	SHEET NO.	
FILEL		DRAWN -	REVISED -		SCALE: 1" = 10'	SHEET NO. 4 OF 13 SHEETS	STA. 1782+00.00 TO STA. 1783+00.00	*	01-6-2K-1;(1X-1R-4	WILLIAMSON	194	145	
		CHECKED -	REVISED -					* I-57/IL 13 (FAI 57/FAP 331)					CONTRACT NO. 78194
		DATE -	REVISED -					FED. ROAD DIST. NO.	ILLINOIS	FED. AID PROJECT			