


DATE	BY
SURVEYED	PLOTTED
NOTE BOOK	AREAS
NO.	CHECKED

DATE	BY
SURVEYED	PLOTTED
NOTE BOOK	AREAS
NO.	CHECKED

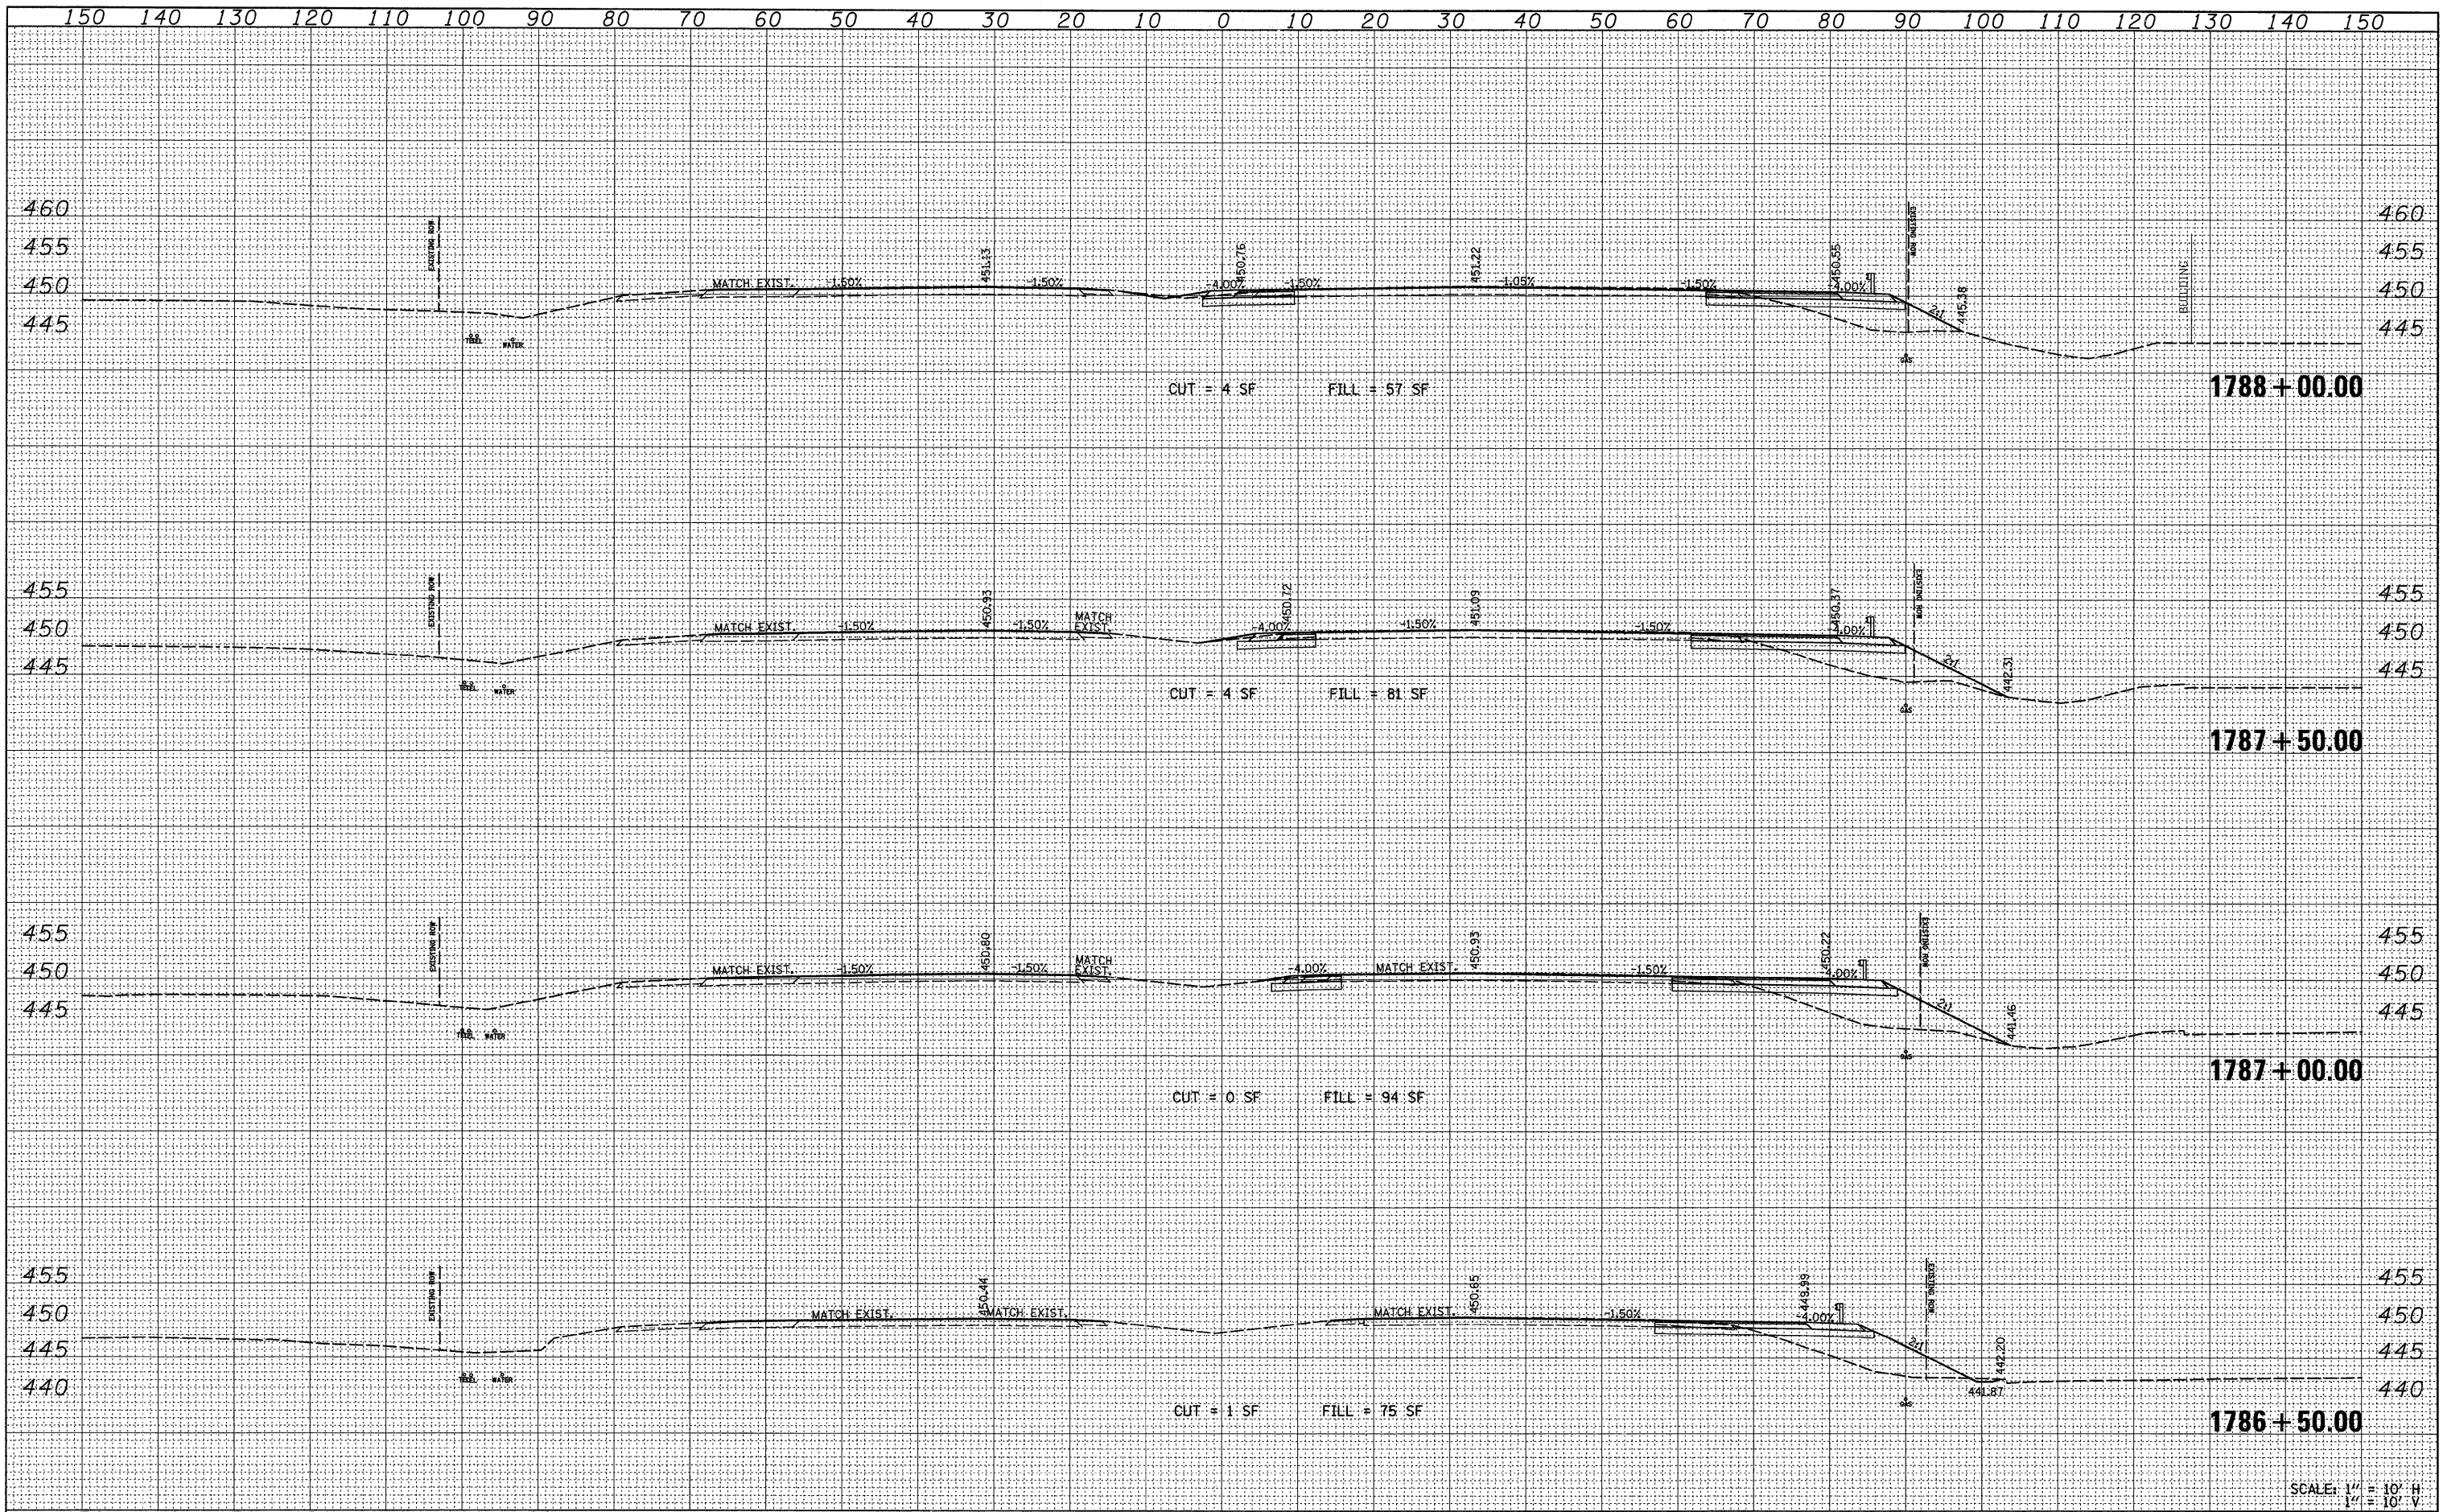

FILE NAME =
#FILE#

USER NAME = #USER#	DESIGNED -	REVISED -
PLOT SCALE = #SCALE#	DRAWN -	REVISED -
PLOT DATE = #DATE#	CHECKED -	REVISED -
	DATE -	REVISED -

**STATE OF ILLINOIS
DEPARTMENT OF TRANSPORTATION**

IL RT 13 CROSS SECTIONS

SCALE: 1" = 10'
SHEET NO. 7 OF 13 SHEETS
STA. 1786+50.00 TO STA. 1788+00.00

F.A. RTE.	SECTION	COUNTY	TOTAL SHEETS	SHEET NO.
*	01-6-2K-1;(1X-1)R-4	WILLIAMSON	194	148
* I-57/IL 13 (FAI 57/FAP 331) CONTRACT NO. 78194				
FED. ROAD DIST. NO. ILLINOIS FED. AID PROJECT				

SCALE: 1" = 10' H
1" = 10' V