


DATE	BY
SURVEYED	BY
PLOTTED	BY
NOTE BOOK	NO.
AREAS	CHECKED

DATE	BY
SURVEYED	BY
PLOTTED	BY
NOTE BOOK	NO.
AREAS	CHECKED

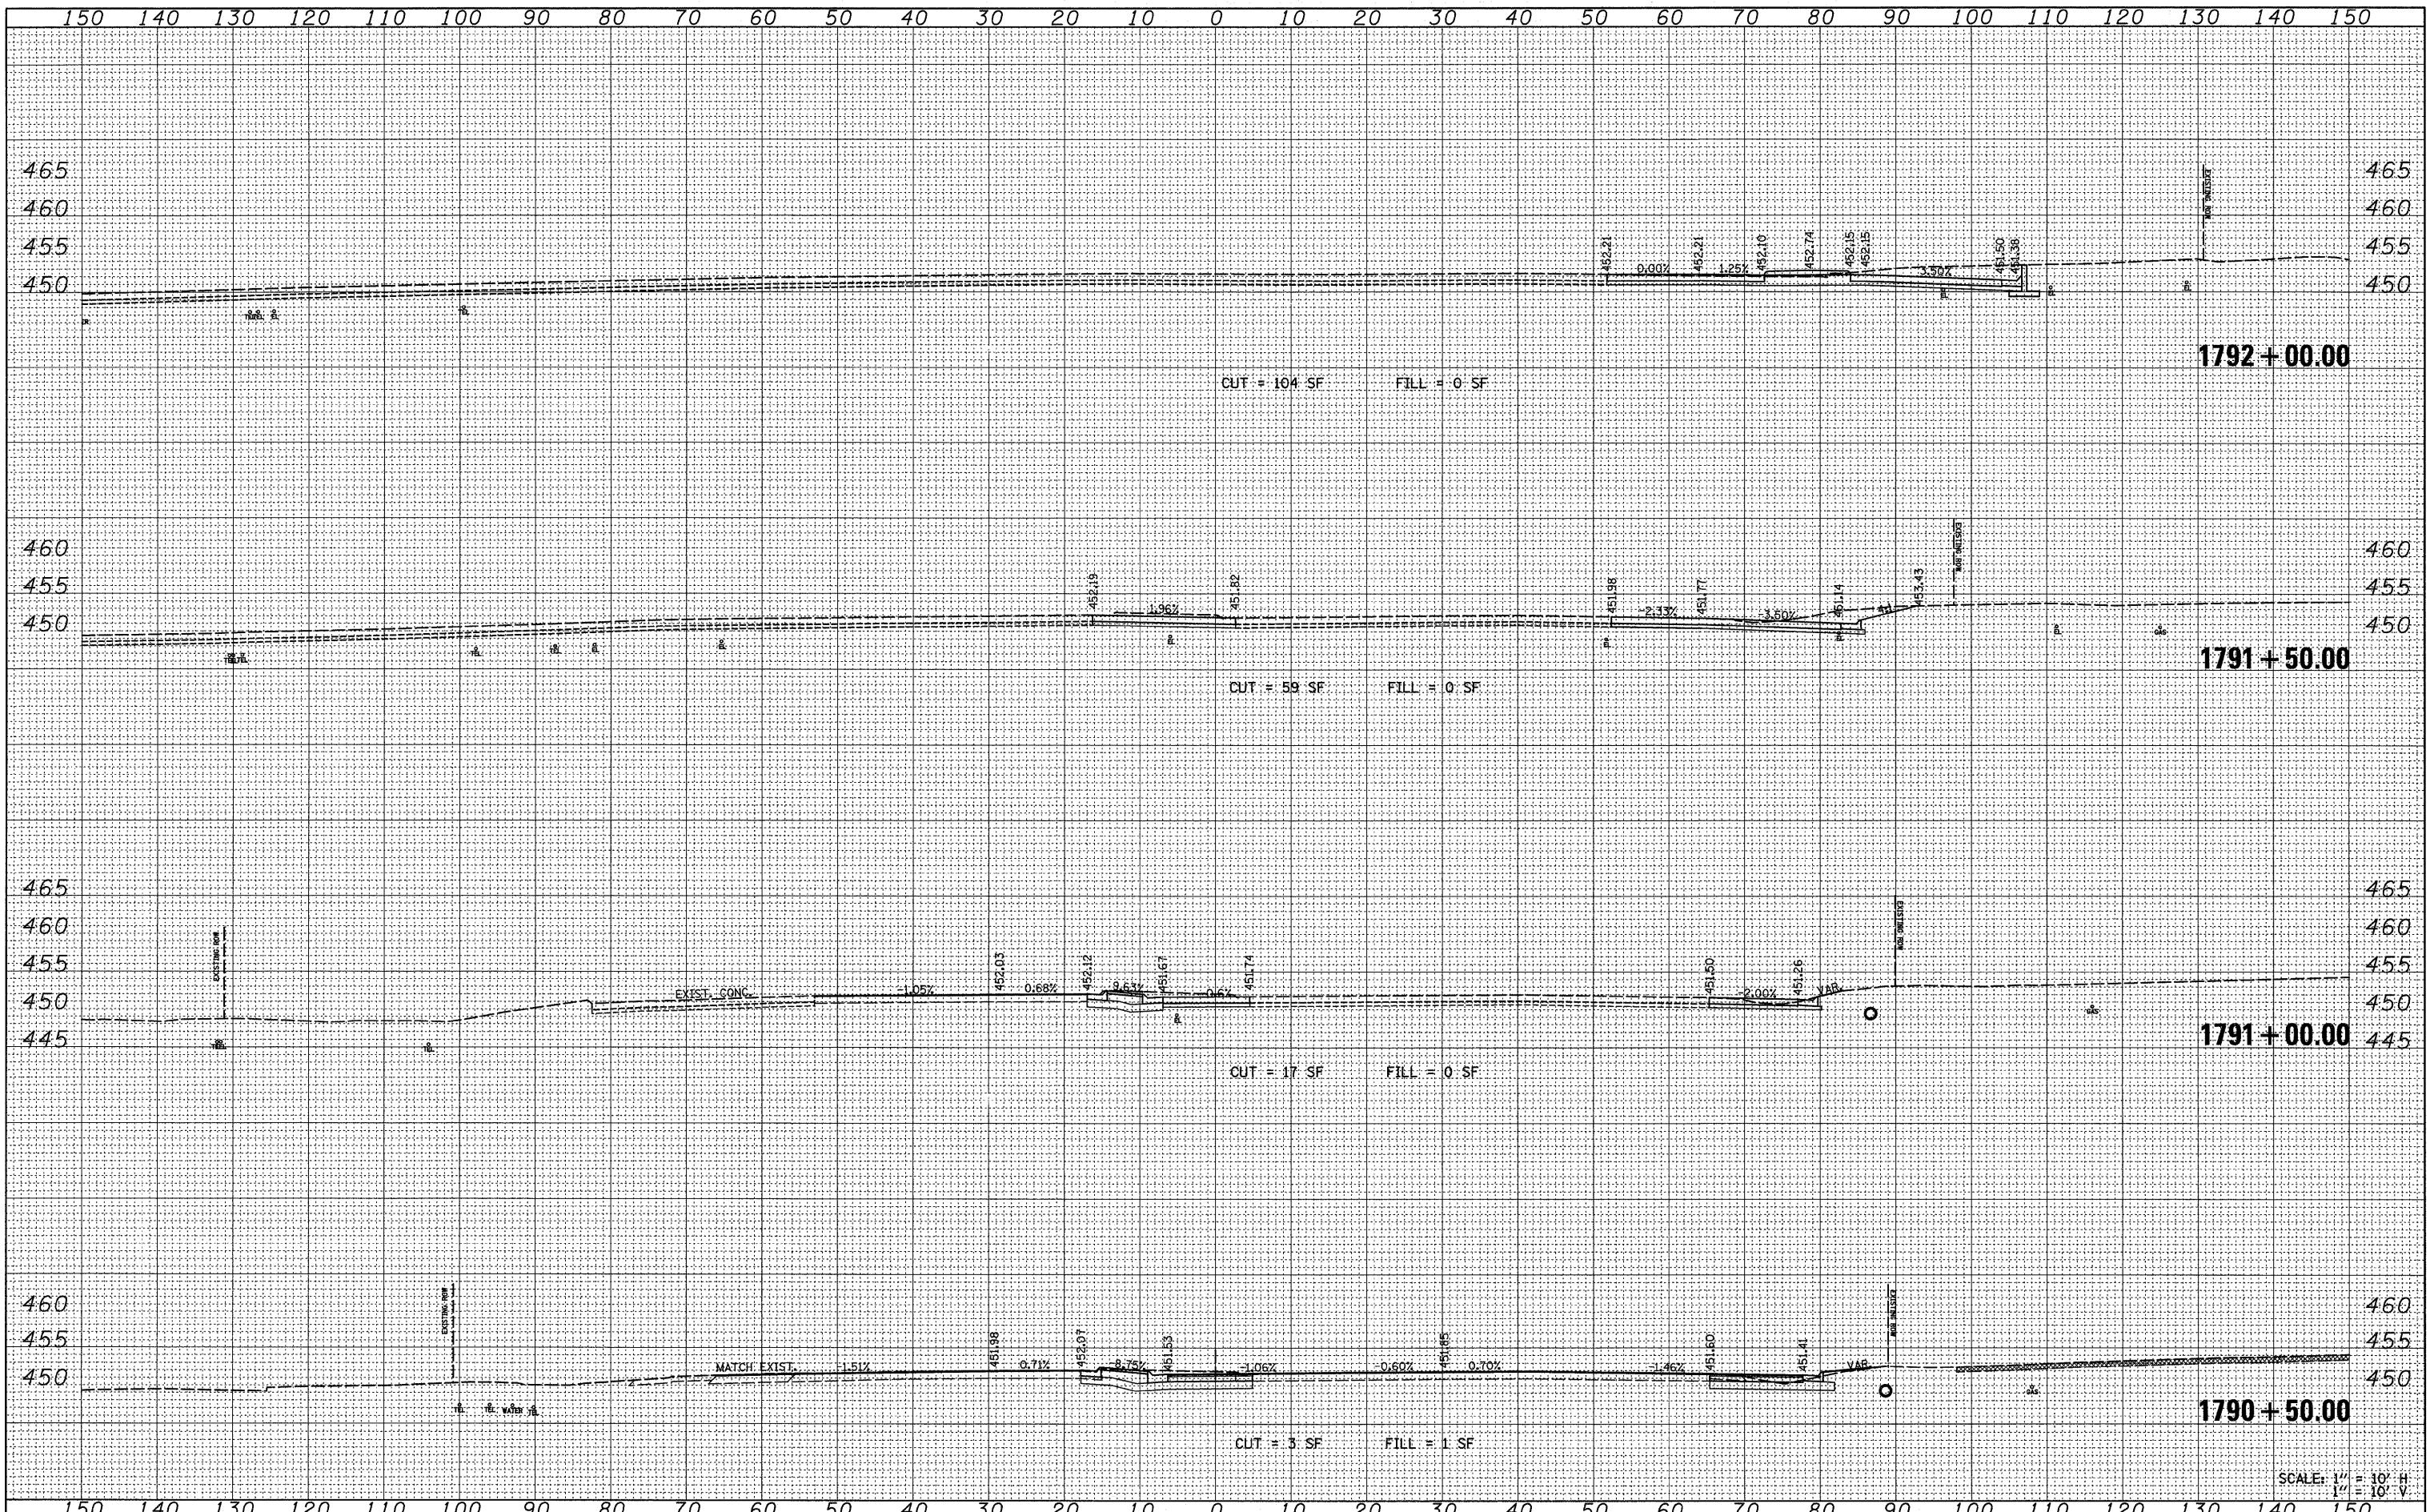

FILE NAME =	USER NAME = *USER*	DESIGNED -	REVISED -	STATE OF ILLINOIS DEPARTMENT OF TRANSPORTATION	IL RT 13 CROSS SECTIONS			F.A. RTE.	SECTION	COUNTY	TOTAL SHEETS	SHEET NO.
FILE#		DRAWN -	REVISED -		SCALE: 1" = 10'			*	OXI-6-2K-1(1X-1R-4)	WILLIAMSON	194	150
		CHECKED -	REVISED -		SHEET NO. 9 OF 13 SHEETS			* I-57/IL 13 (FAI 57/FAP 331)		CONTRACT NO. 78194		
		DATE -	REVISED -		STA. 1790+50.00 TO STA. 1792+00.00			FED. ROAD DIST. NO. ILLINOIS FED. AID PROJECT				