


DATE	BY
SURVEYED	PLOTTED
NOTE BOOK	DATE
AREAS	CHECKED
NO.	

DATE	BY
SURVEYED	PLOTTED
NOTE BOOK	DATE
AREAS	CHECKED
NO.	

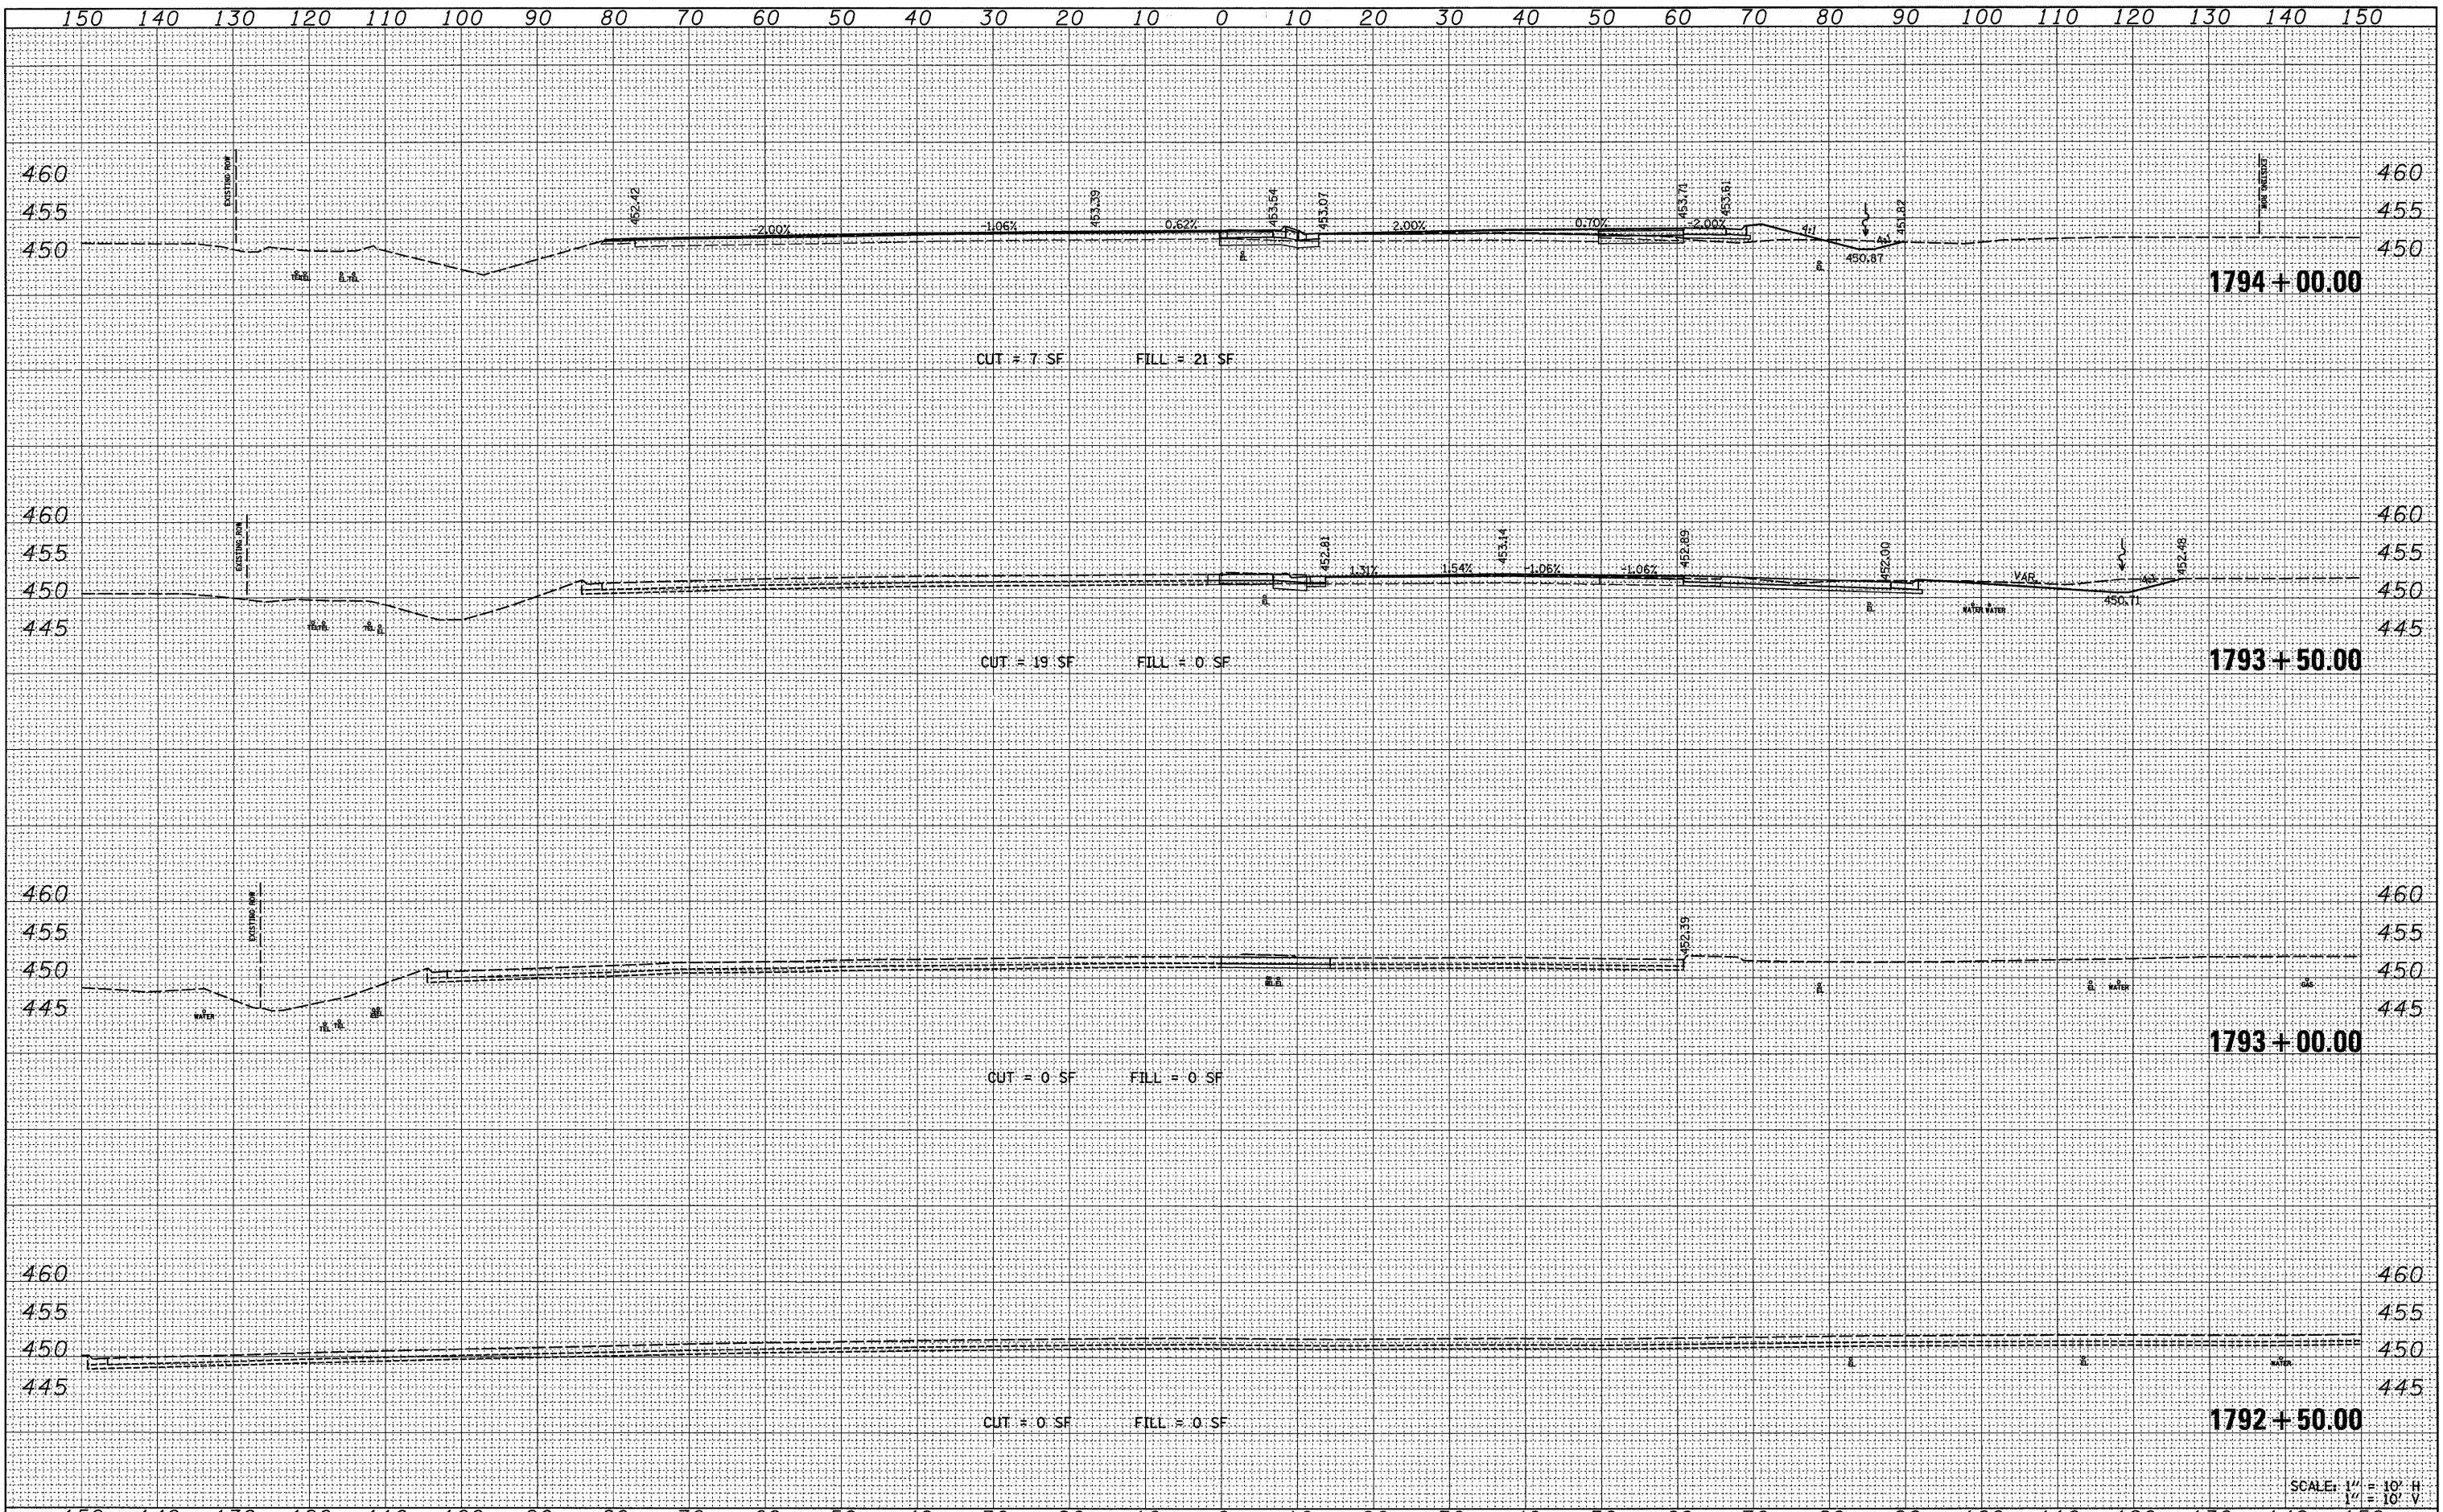

FILE NAME =	USER NAME = *USER*	DESIGNED -	REVISED -	STATE OF ILLINOIS DEPARTMENT OF TRANSPORTATION	IL RT 13 CROSS SECTIONS			F.A. RTE.	SECTION	COUNTY	TOTAL SHEETS	SHEET NO.
FILEL		DRAWN -	REVISED -					*	01-6-2K-1;(1X-1R-4)	WILLIAMSON	194	151
PLOT SCALE = *SCALE*		CHECKED -	REVISED -					* I-57/IL 13 (FAI 57/FAP 331)		CONTRACT NO. 78194		
PLOT DATE = *DATE*		DATE -	REVISED -					FED. ROAD DIST. NO.	ILLINOIS FED. AID PROJECT			

SCALE: 1" = 10' H
1" = 10' V