


DATE	BY
SURVEYED	
PLOTTED	
NOTE BOOK	
AREAS CHECKED	
NO.	

DATE	BY
SURVEYED	
PLOTTED	
NOTE BOOK	
AREAS CHECKED	
NO.	

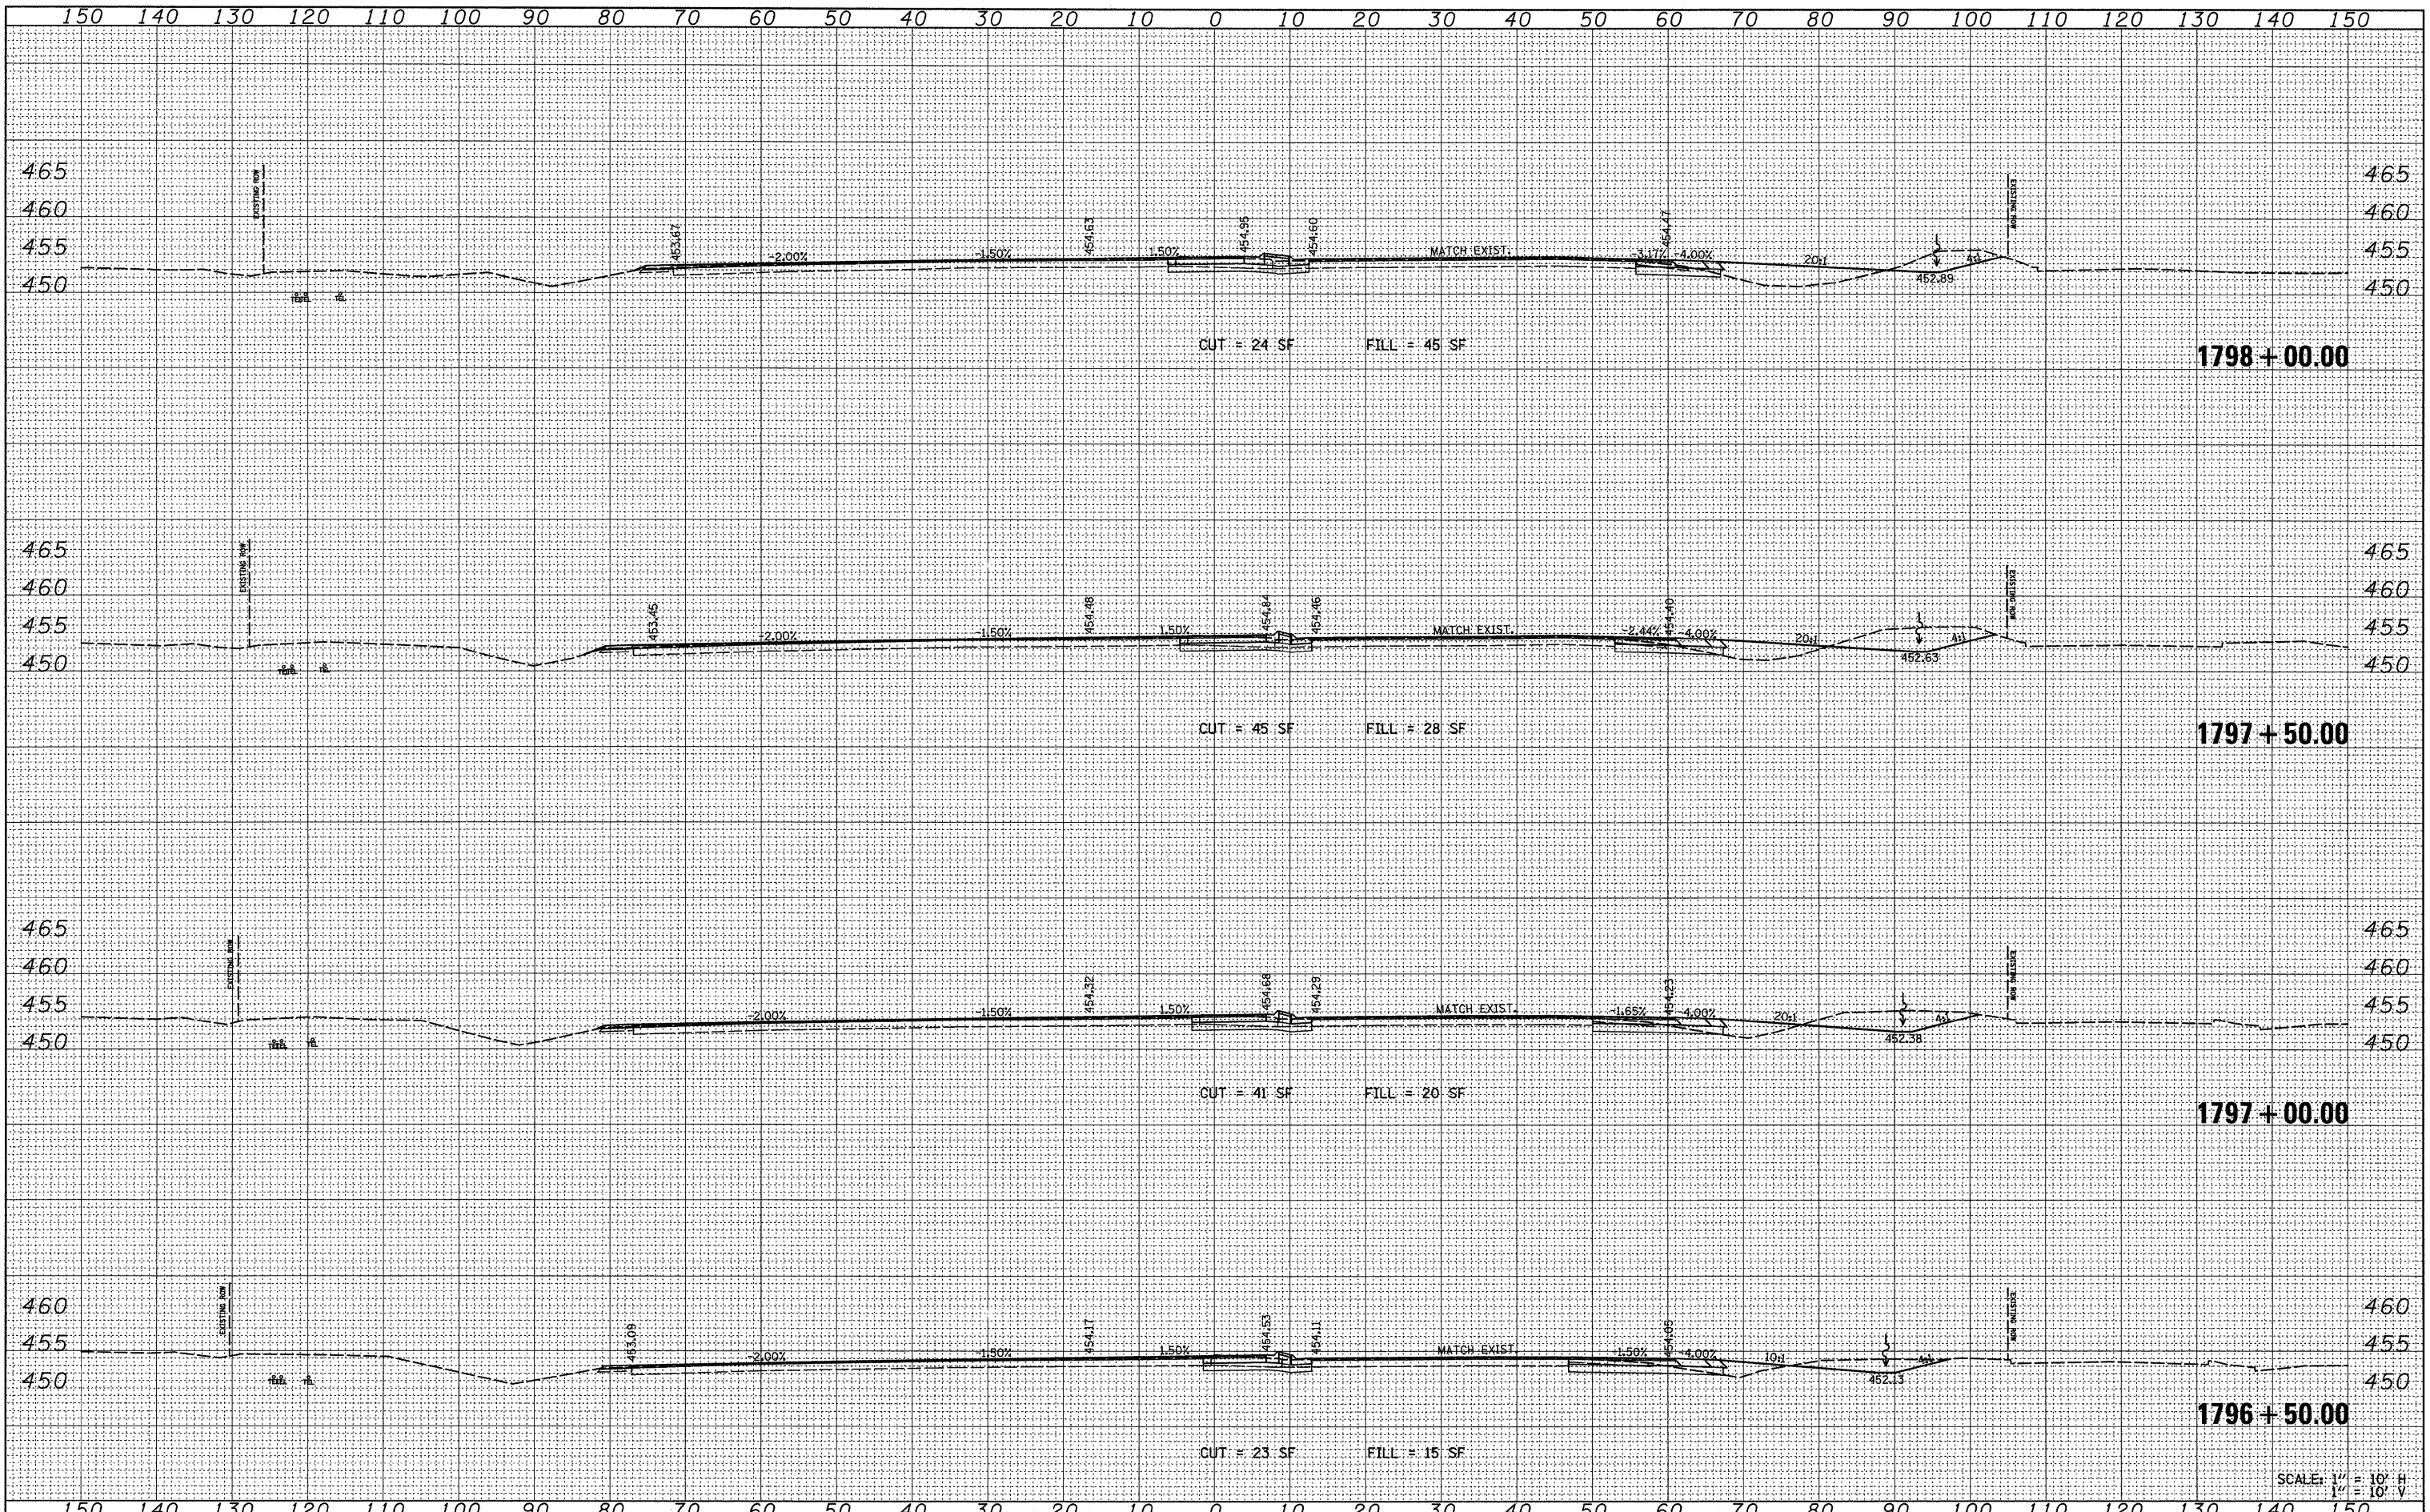

SCALE: 1" = 10' H
1" = 10' V

FILE NAME =	USER NAME = *USER*	DESIGNED -	REVISED -	STATE OF ILLINOIS DEPARTMENT OF TRANSPORTATION	IL RT 13 CROSS SECTIONS			F.A. RTE.	SECTION	COUNTY	TOTAL SHEETS	SHEET NO.	
FILEL		DRAWN -	REVISED -		SCALE: 1" = 10' SHEET NO. 12 OF 13 SHEETS STA. 1796+50.00 TO STA. 1798+00.00			*	(X1-6-2K-1)(1X-1R-4)	WILLIAMSON	194	153	
	PLOT SCALE = *SCALE*	CHECKED -	REVISED -					* I-57/IL 13 (FAI 57/FAP 331)					CONTRACT NO. 78194
	PLOT DATE = *DATE*	DATE -	REVISED -					FED. ROAD DIST. NO.	ILLINOIS FED. AID PROJECT				