


DATE	
BY	
FINAL SURVEY	
PLOTTED	
NOTE BOOK	
AREAS CHECKED	
NO.	

DATE	
BY	
ORIGINAL SURVEY	
PLOTTED	
NOTE BOOK	
AREAS CHECKED	
NO.	

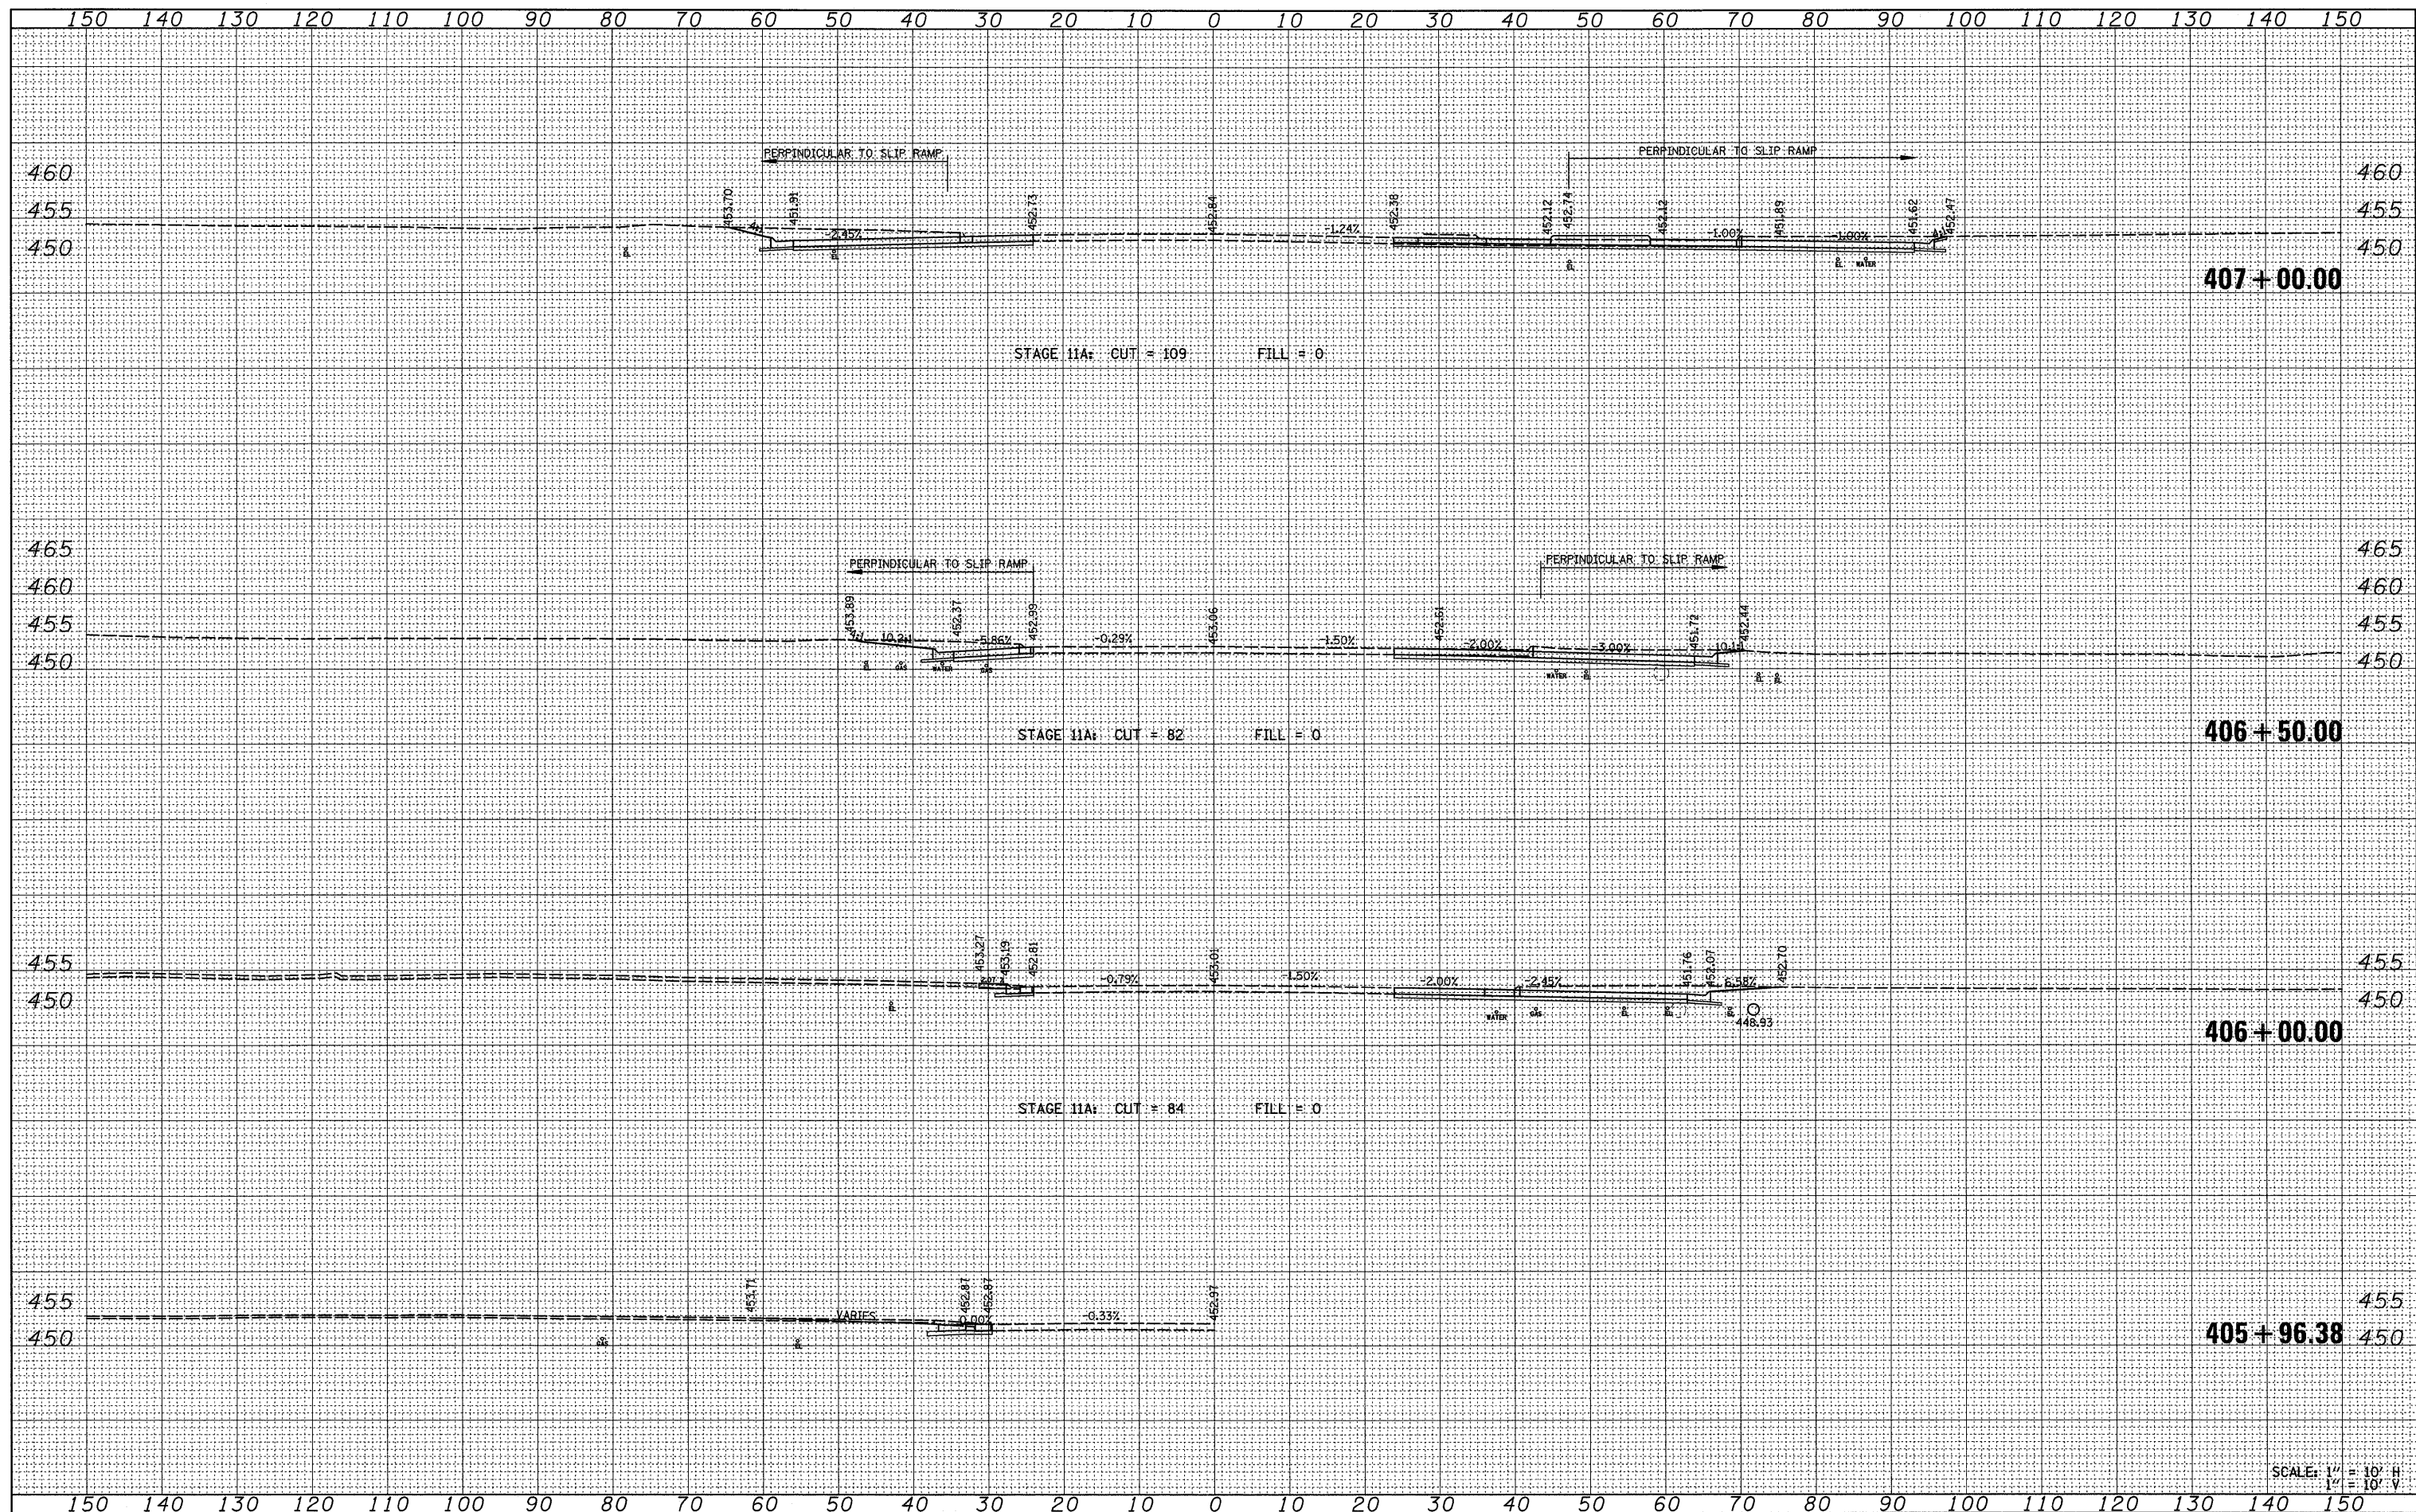

SCALE: 1" = 10' H
1" = 10' V

FILE NAME =	USER NAME = #USER*	DESIGNED -	REVISED -	STATE OF ILLINOIS DEPARTMENT OF TRANSPORTATION	HALFWAY ROAD CROSS SECTIONS	F.A. RTE.	SECTION	COUNTY	TOTAL SHEETS	SHEET NO.
#FILEL*		DRAWN -	REVISED -			* (X1-6-2K-1)(X-1R-4	WILLIAMSON	194	156	
PLOT SCALE = #SCALE*		CHECKED -	REVISED -			* I-57/IL 13 (FAI 57/FAP 331)	CONTRACT NO.	78194		
PLOT DATE = #DATE*		DATE -	REVISED -			FED. ROAD DIST. NO.	ILLINOIS	FED. AID PROJECT		
SCALE: 1" = 10' SHEET NO. 2 OF 2 SHEETS STA. 405+96.38 TO STA. 407+00.00										