


DATE	BY
SURVEYED	
PLOTTED	
TEMPLATE	
NO. BOOK	
AREAS CHECKED	

DATE	BY
SURVEYED	
PLOTTED	
TEMPLATE	
NO. BOOK	
AREAS CHECKED	

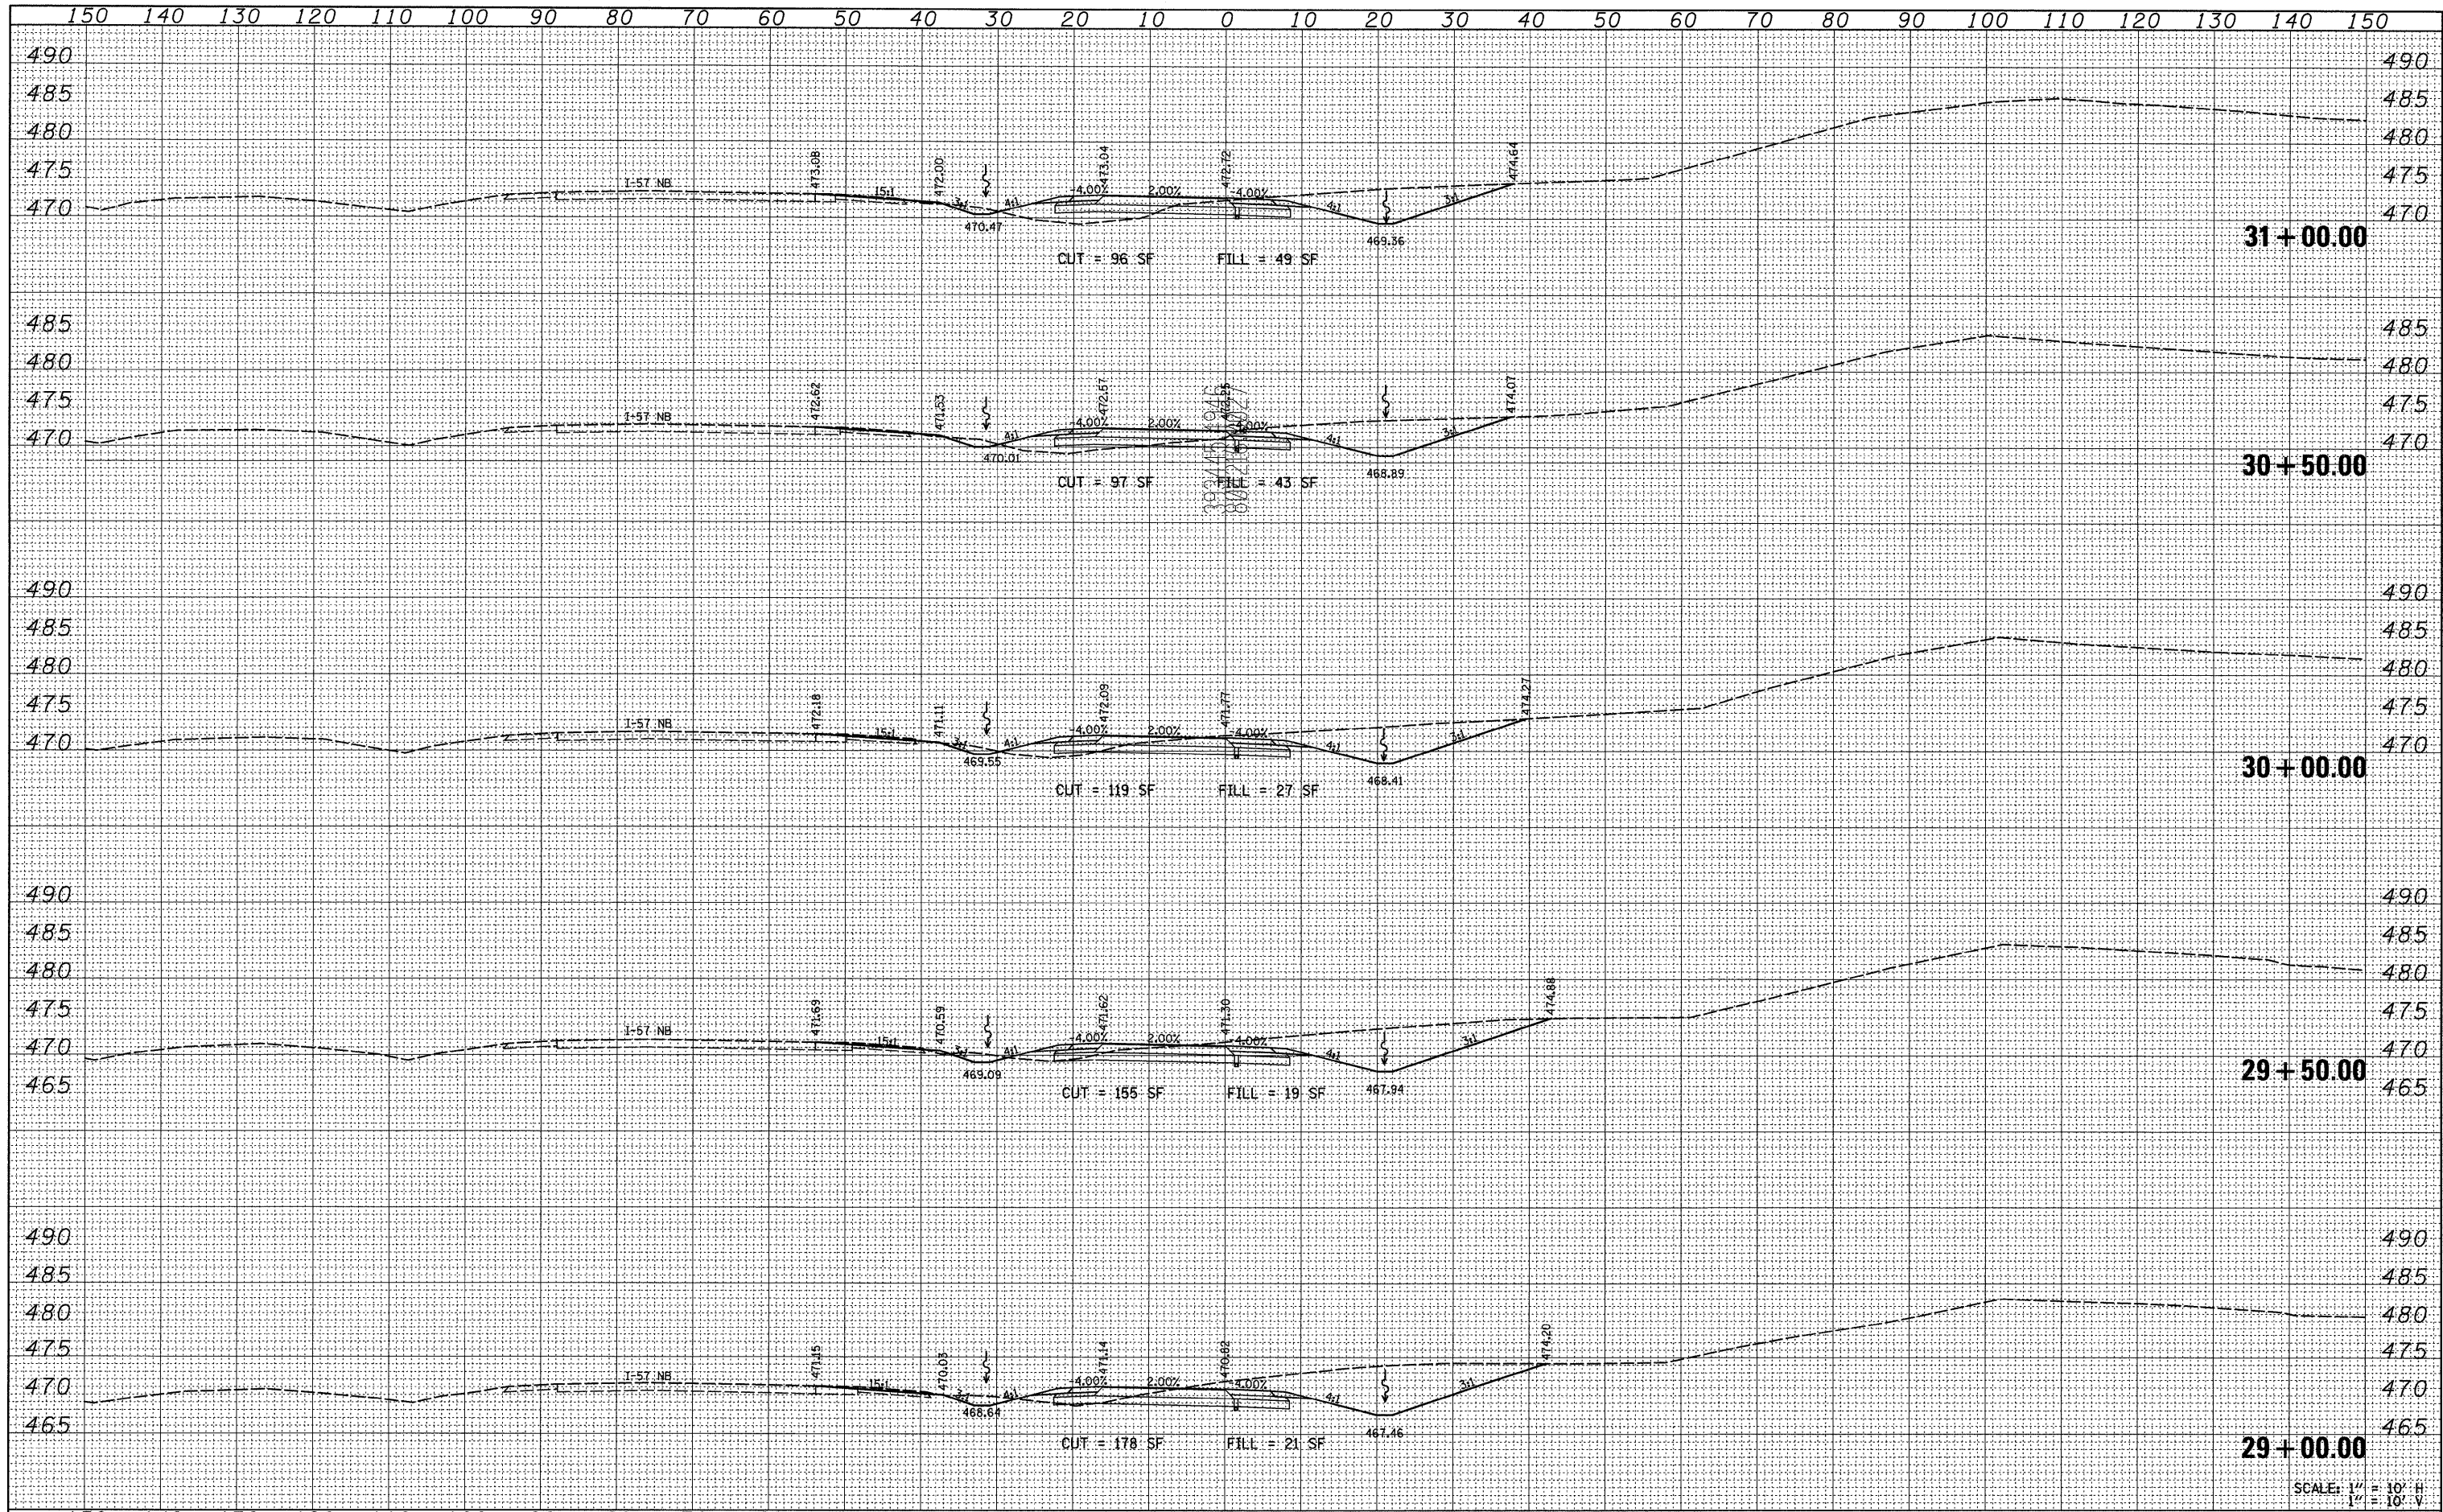

SCALE: 1" = 10' H
1" = 10' V

FILE NAME =	USER NAME = *USER*	DESIGNED -	REVISED -	STATE OF ILLINOIS DEPARTMENT OF TRANSPORTATION	RAMP A CROSS SECTIONS			F.A. RTE.	SECTION	COUNTY	TOTAL SHEETS	SHEET NO.	
FILEL		DRAWN -	REVISED -		SCALE: 1" = 10'	SHEET NO. 5 OF 11 SHEETS	STA. 29+00.00 TO STA. 31+00.00	*	(X1-6-2K-1(1X-1)R-4	WILLIAMSON	194	161	
		CHECKED -	REVISED -					*	I-57/IL 13 (FAI 57/FAP 331)	CONTRACT NO. 78194			
		DATE -	REVISED -										

[ILLINOIS] FED. AID PROJECT