


DATE	
BY	
FINAL SURVEY	SURVEYED
NOTE BOOK NO.	PLOTTED
	TEMPLATE
	AREAS CHECKED

DATE	
BY	
ORIGINAL SURVEY	SURVEYED
NOTE BOOK NO.	PLOTTED
	TEMPLATE
	AREAS CHECKED

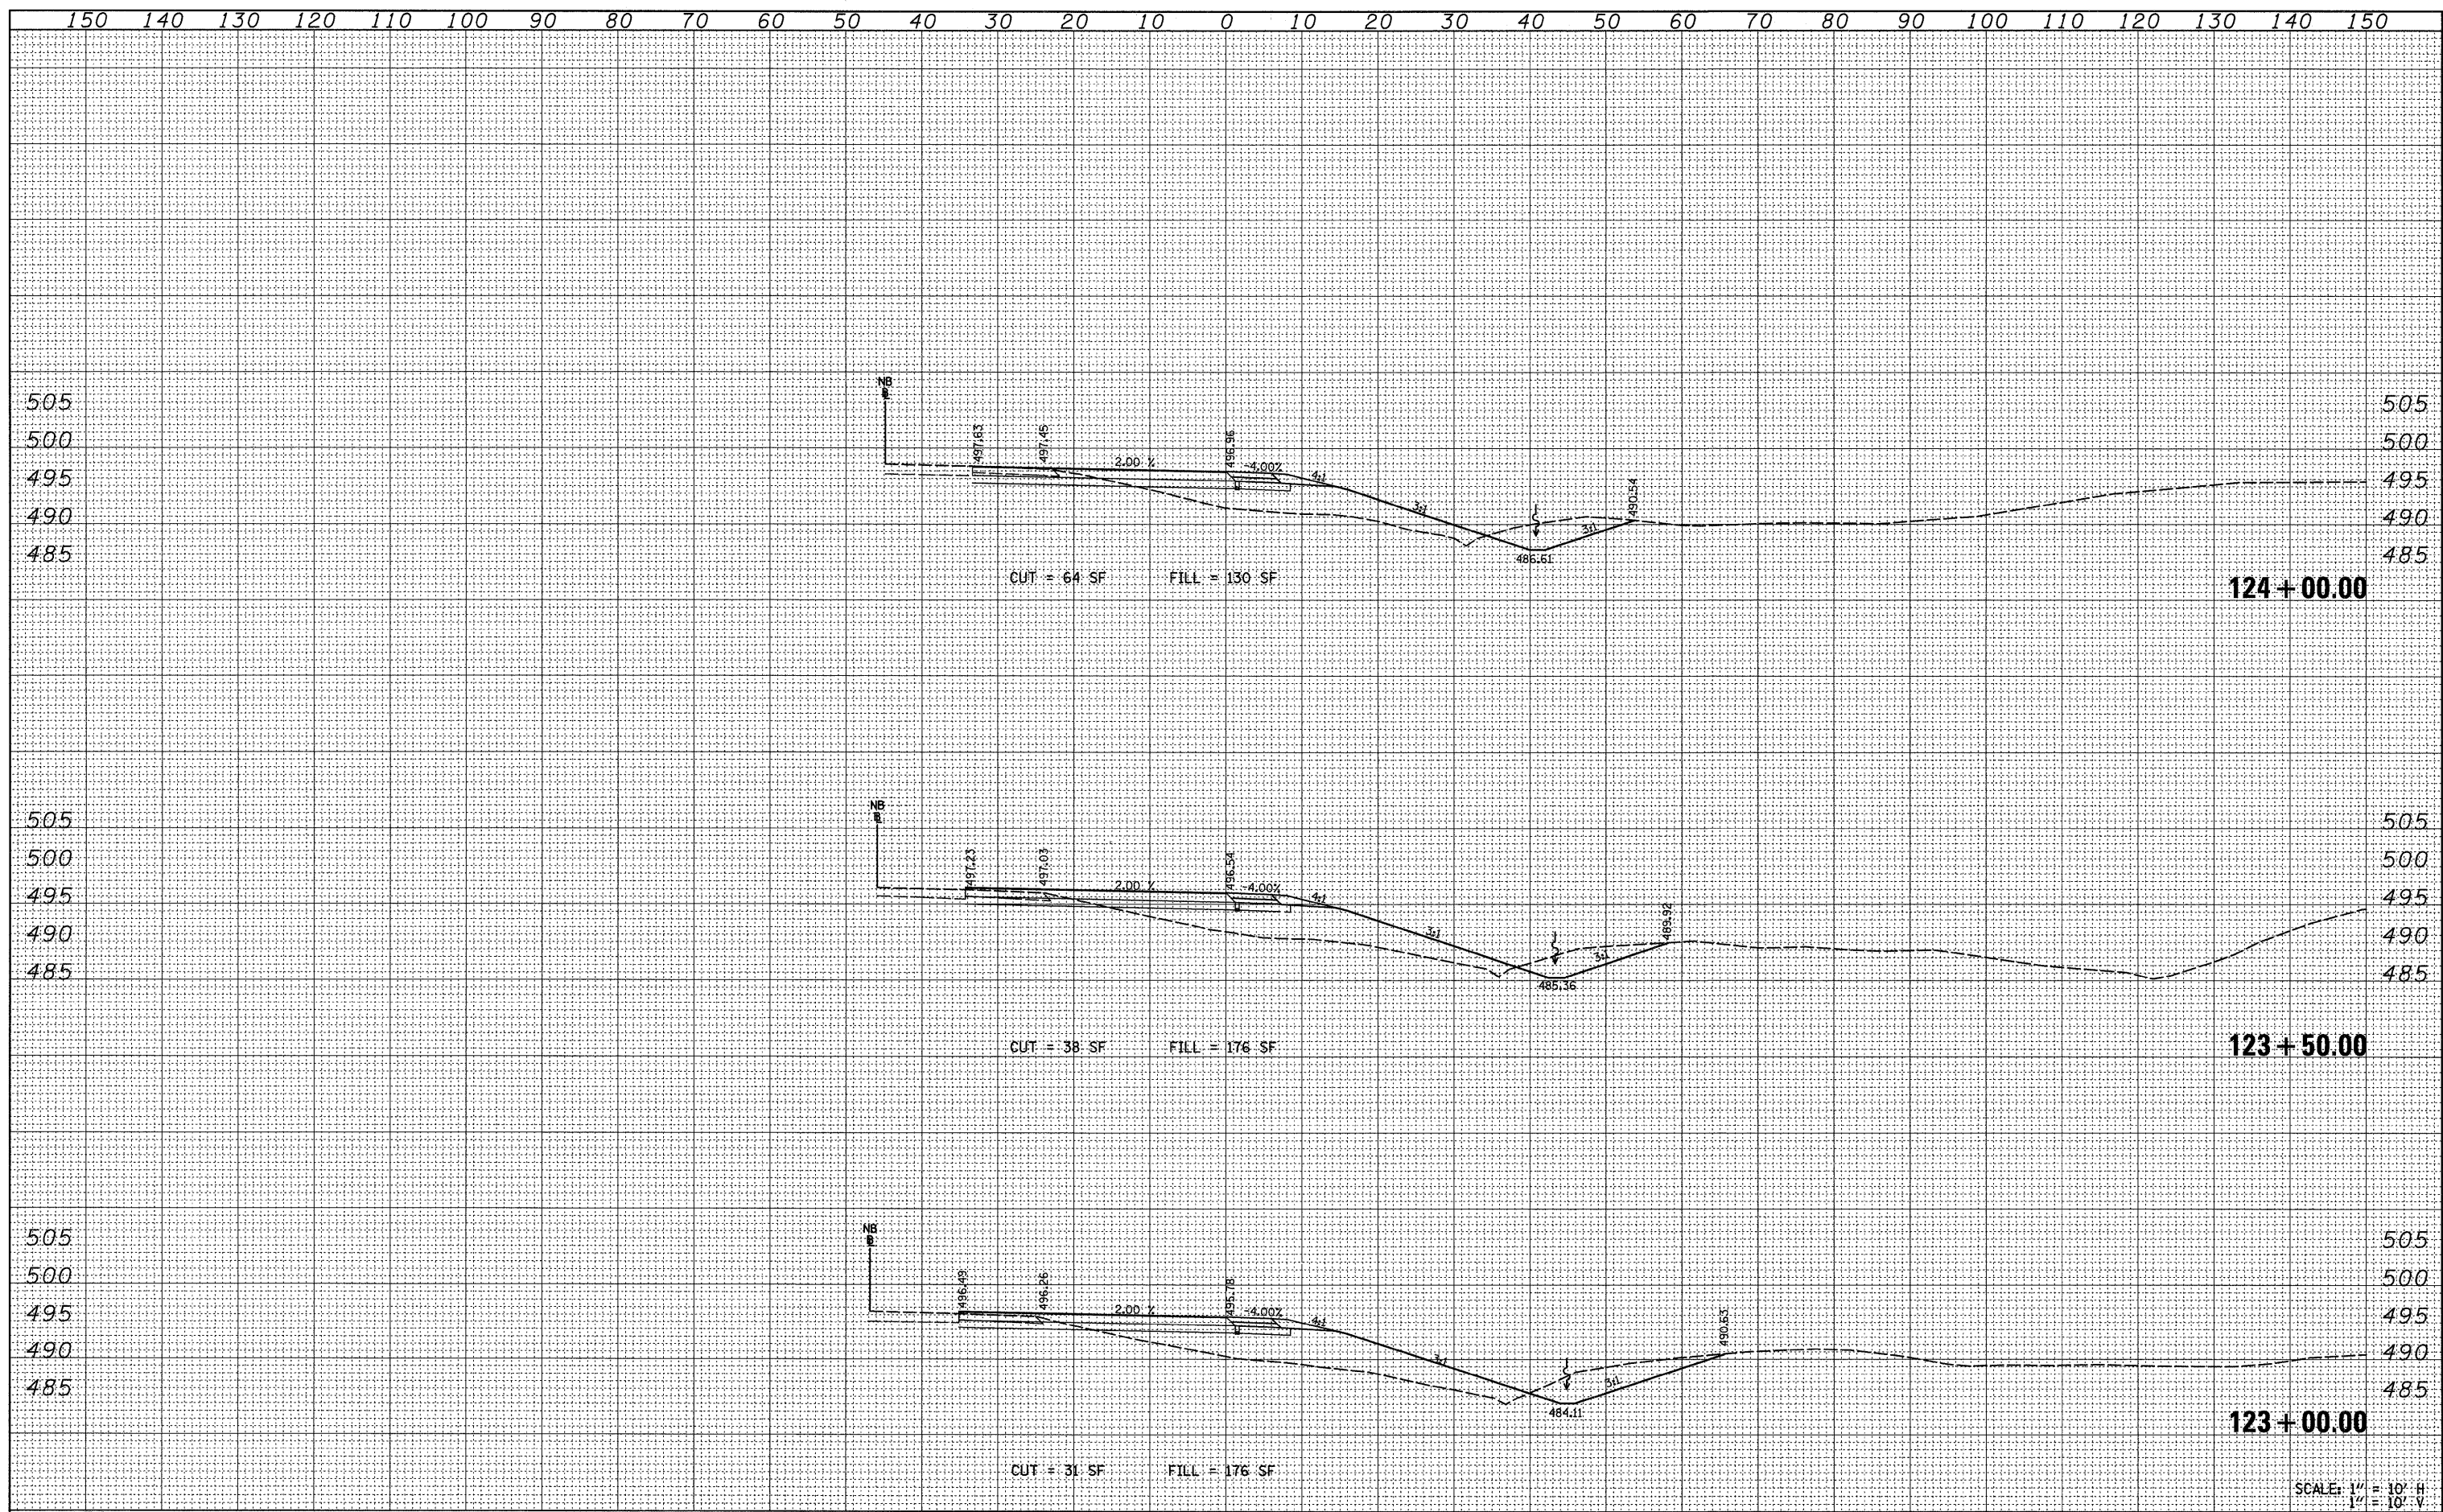

SCALE: 1" = 10' H
1" = 10' V

FILE NAME =	USER NAME = #USER#	DESIGNED -	REVISED -	STATE OF ILLINOIS DEPARTMENT OF TRANSPORTATION	RAMP G CROSS SECTIONS		F.A. RTE.	SECTION	COUNTY	TOTAL SHEETS	SHEET NO.	
#FILE#		DRAWN -	REVISED -		SCALE: 1" = 10'	SHEET NO. 8 OF 26 SHEETS	STA. 123+00.00 TO STA. 124+00.00	*	(X1-6-2)K-1(1X-1)R-4	WILLIAMSON	194	175
		CHECKED -	REVISED -					* I-57/IL 13 (FAI 57/FAP 331)			CONTRACT NO. 78194	
		DATE -	REVISED -					FED. ROAD DIST. NO.	ILLINOIS	FED. AID PROJECT		