


BY	DATE
SURVEYED	
FLOTTED	
TEMPLATE	
NOTE BOOK	
NO.	
AREAS CHECKED	

BY	DATE
SURVEYED	
FLOTTED	
TEMPLATE	
NOTE BOOK	
NO.	
AREAS CHECKED	

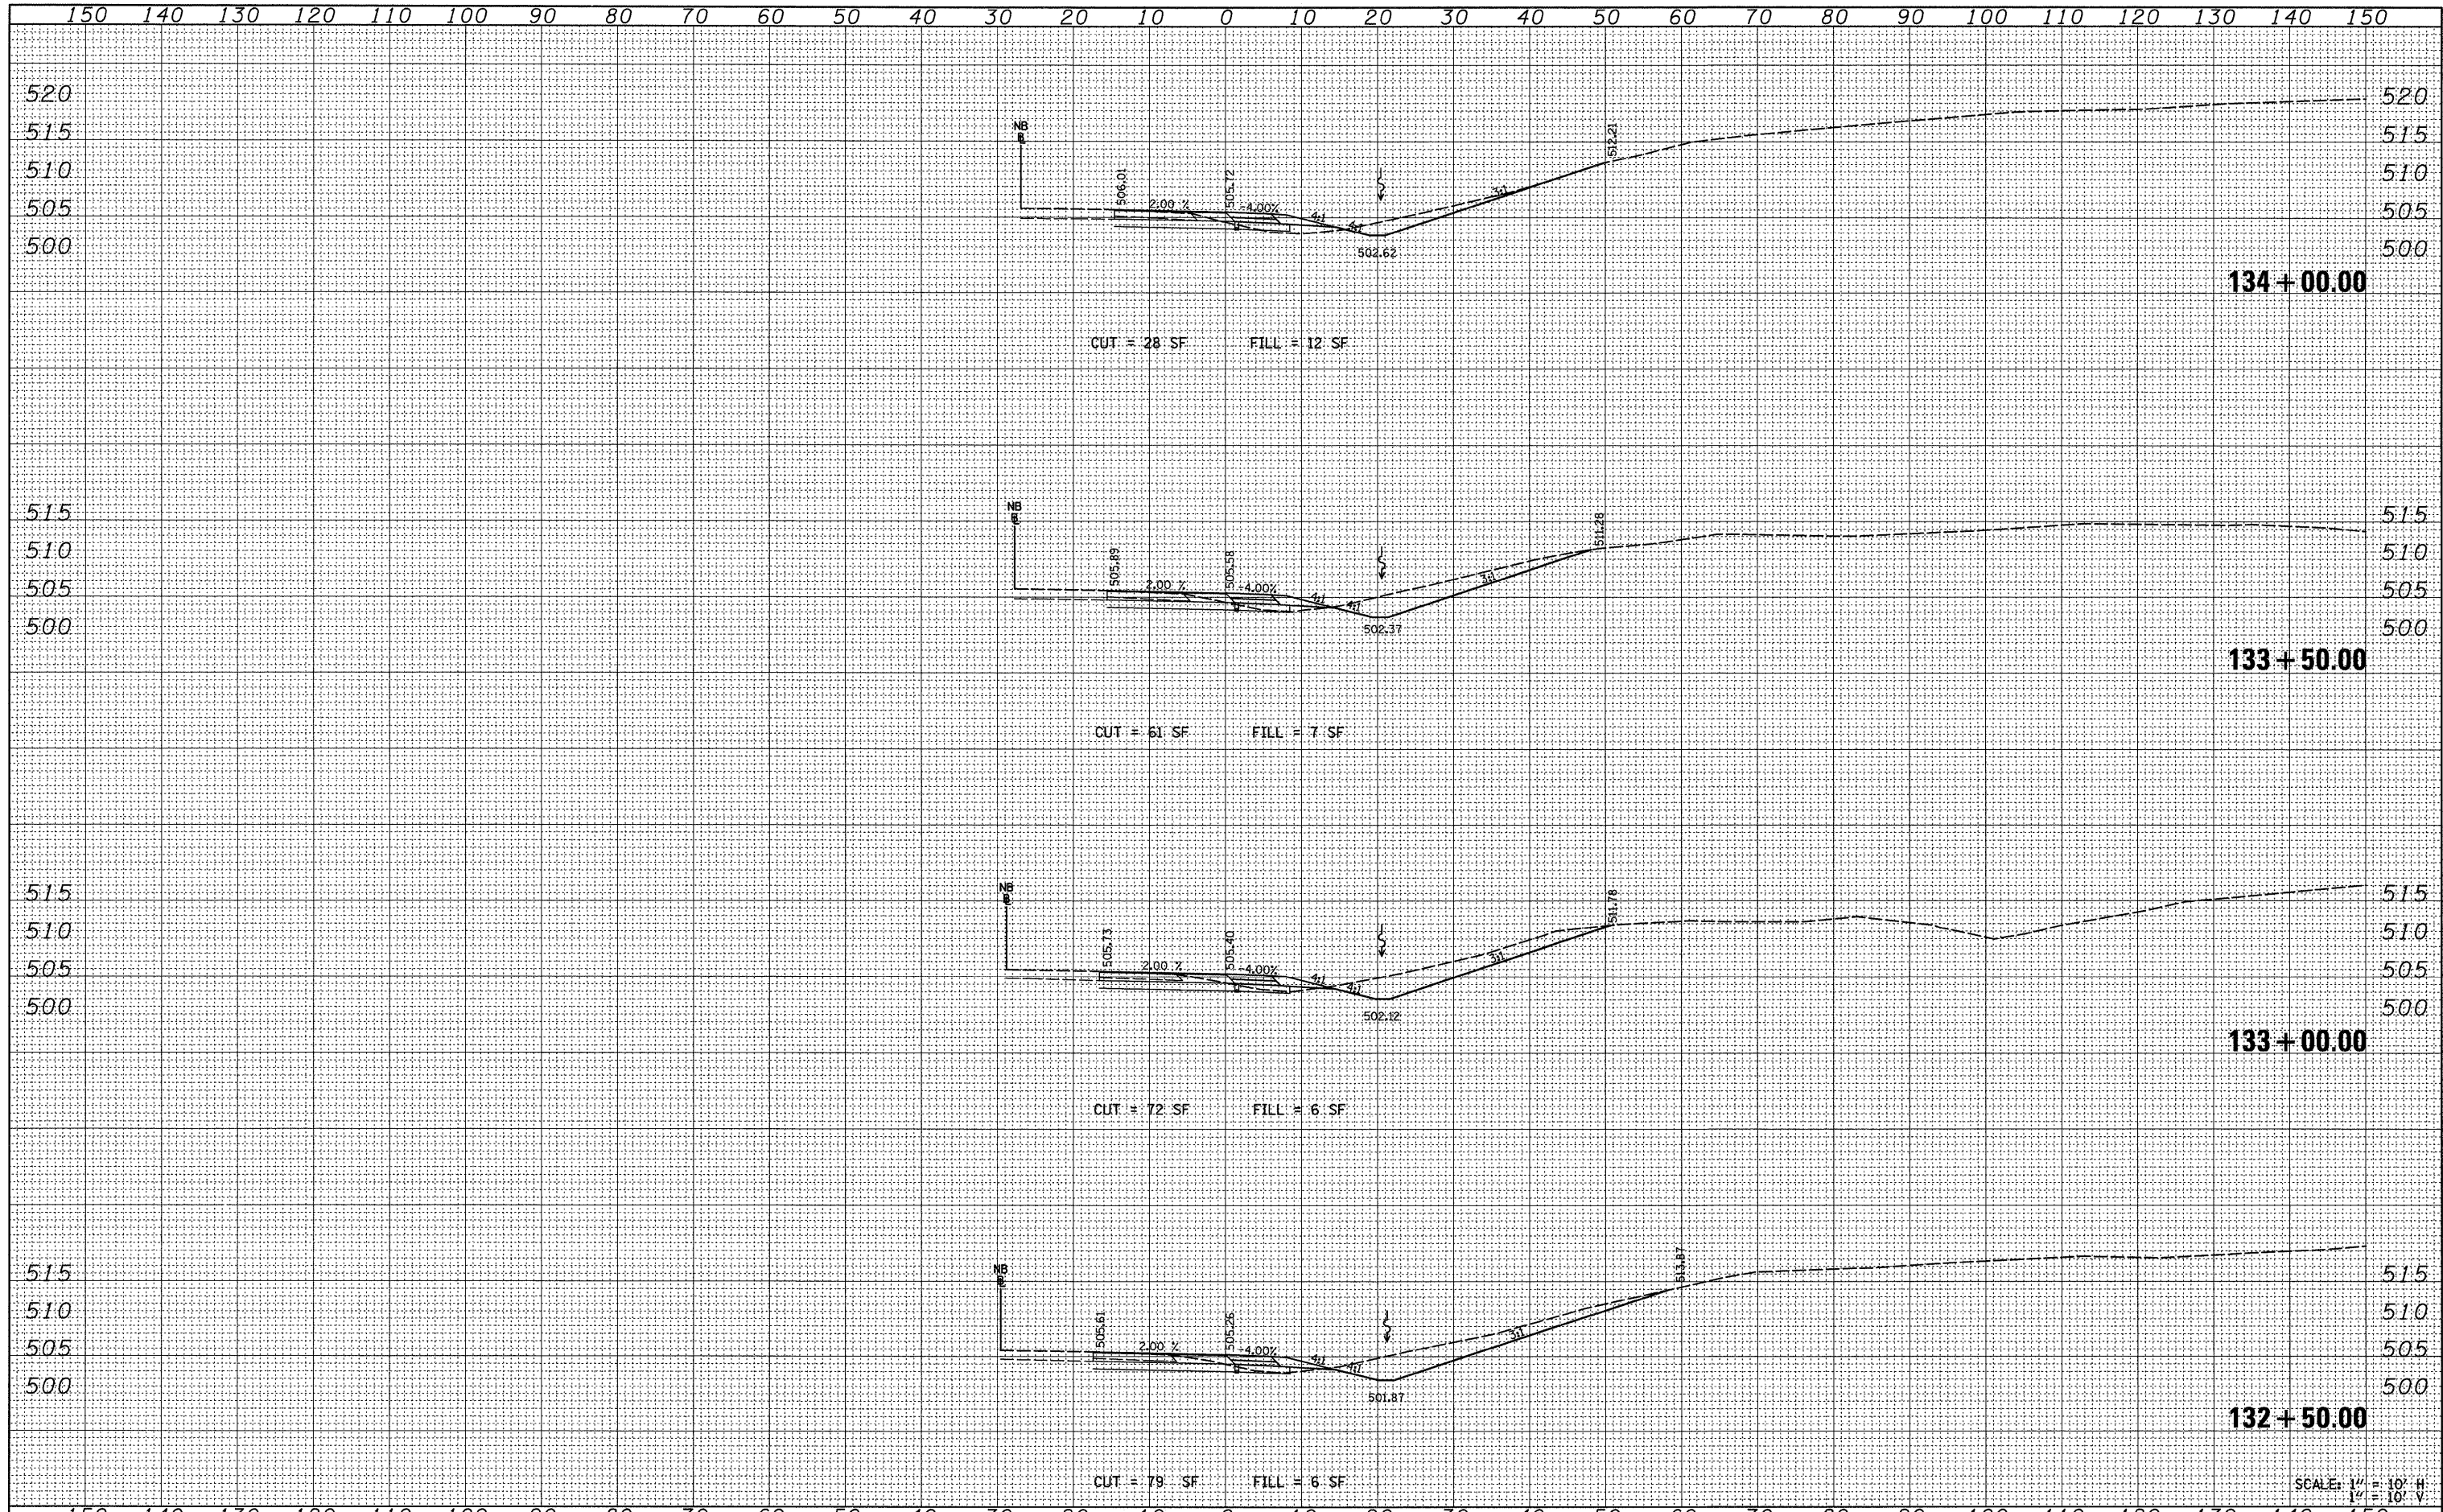

FILE NAME =
#FILE#

USER NAME = #USER#
DESIGNED -
DRAWN -
CHECKED -
DATE -

REVISED -
REVISED -
REVISED -
REVISED -

STATE OF ILLINOIS
DEPARTMENT OF TRANSPORTATION

RAMP G CROSS SECTIONS

SCALE: 1" = 10'
SHEET NO. 14 OF 26 SHEETS
STA. 132+50.00 TO STA. 134+00.00

F.A. RTE.	SECTION	COUNTY	TOTAL SHEETS	SHEET NO.
*	(X1-6-2)K-1(1X-1)R-4	WILLIAMSON	194	181
* I-57/IL 13 (FAI 57/FAP 331) CONTRACT NO. 78194				
FED. ROAD DIST. NO. [ILLINOIS] FED. AID PROJECT				

SCALE: 1" = 10' H
1" = 10' V