


DATE	
BY	
SURVEYED	
PLOTTED	
TEMPLATE	
NOTE BOOK	
AREAS CHECKED	

DATE	
BY	
SURVEYED	
PLOTTED	
TEMPLATE	
NOTE BOOK	
AREAS CHECKED	

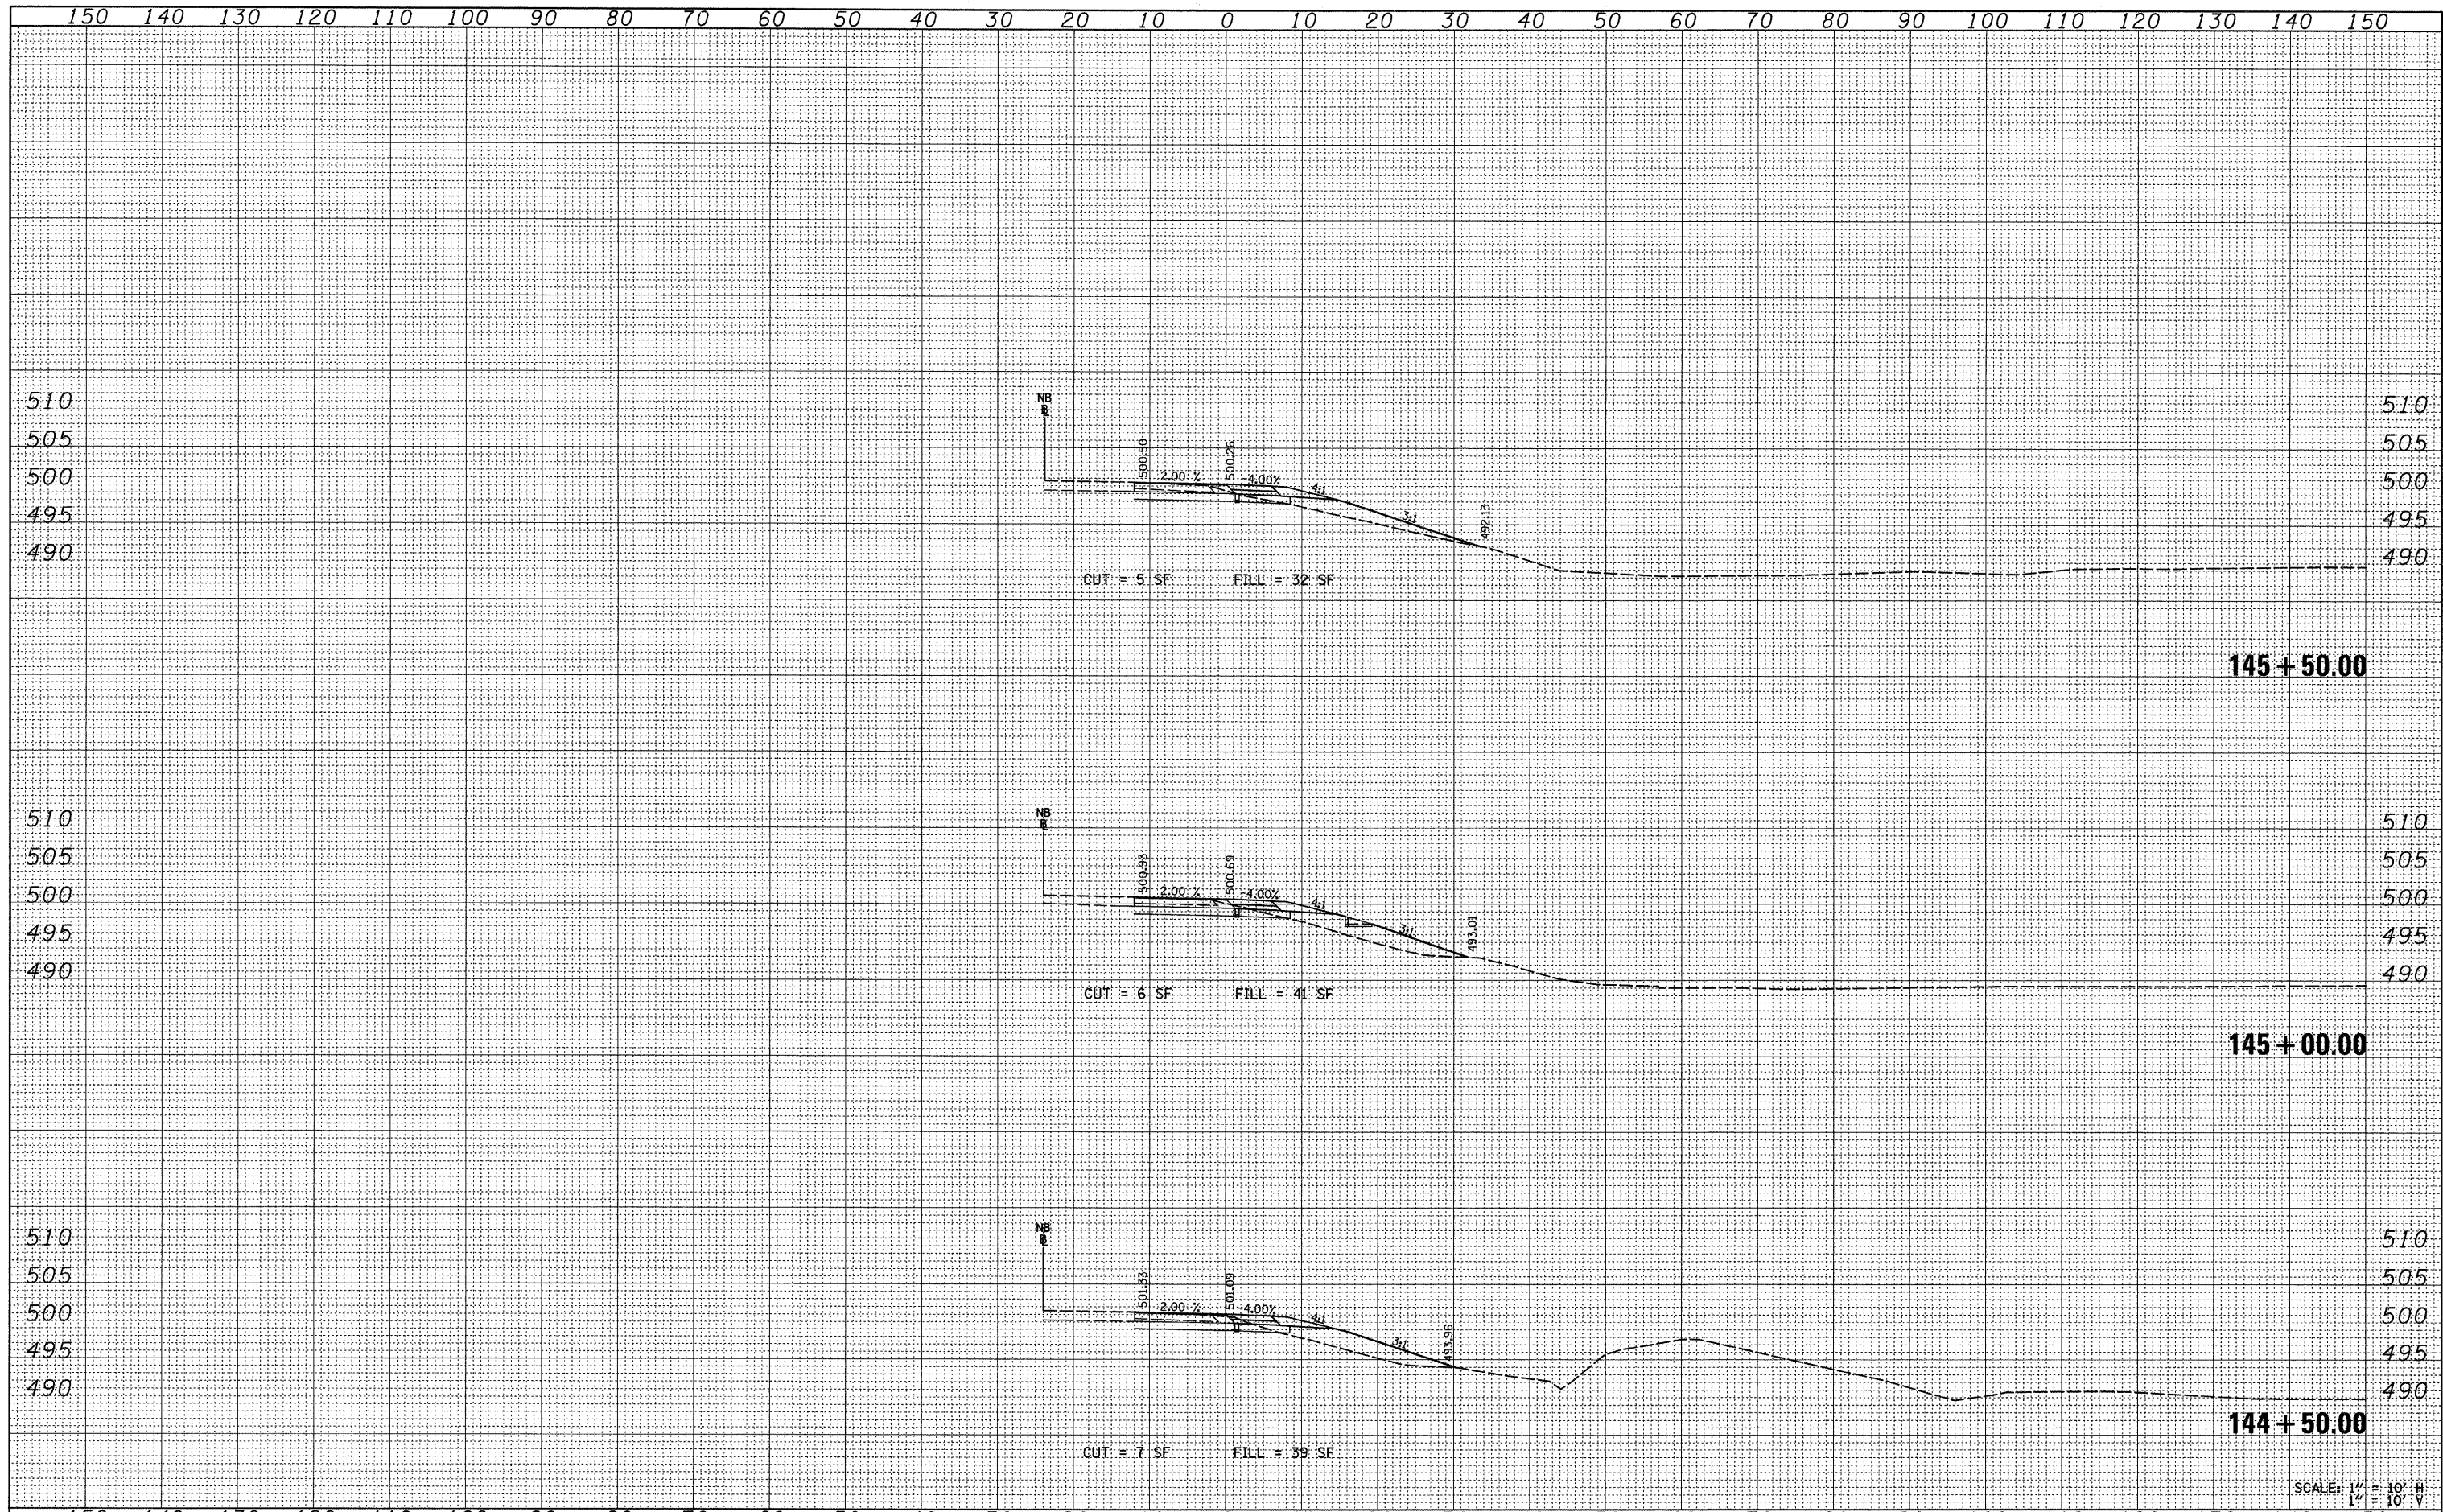

SCALE: 1" = 10' H
1" = 10' V

FILE NAME =
#FILE#

USER NAME = #USER#
DESIGNED -
DRAWN -
CHECKED -
DATE -

REVISED -
REVISED -
REVISED -
REVISED -

STATE OF ILLINOIS
DEPARTMENT OF TRANSPORTATION

RAMP G CROSS SECTIONS

SCALE: 1" = 10' SHEET NO. 20 OF 26 SHEETS STA. 144+50.00 TO STA. 145+50.00

F.A. RTE.	SECTION	COUNTY	TOTAL SHEETS	SHEET NO.
*	(X1-6-2)(X-1)(X-1)R-4	WILLIAMSON	194	187
* I-57/IL 13 (FAI 57/FAF 331)			CONTRACT NO. 78194	
FED. ROAD DIST. NO.			[ILLINOIS] FED. AID PROJECT	