


DATE	
BY	
PLAN	SUBMITTED
	PLOTTED
	GRADES CHECKED
	NOTE BOOK
	STRUCTURE
	NOTATIONS
	CHKD

DATE	
BY	
PROFILE	SUBMITTED
	PLOTTED
	GRADES CHECKED
	NOTE BOOK
	STRUCTURE
	NOTATIONS
	CHKD

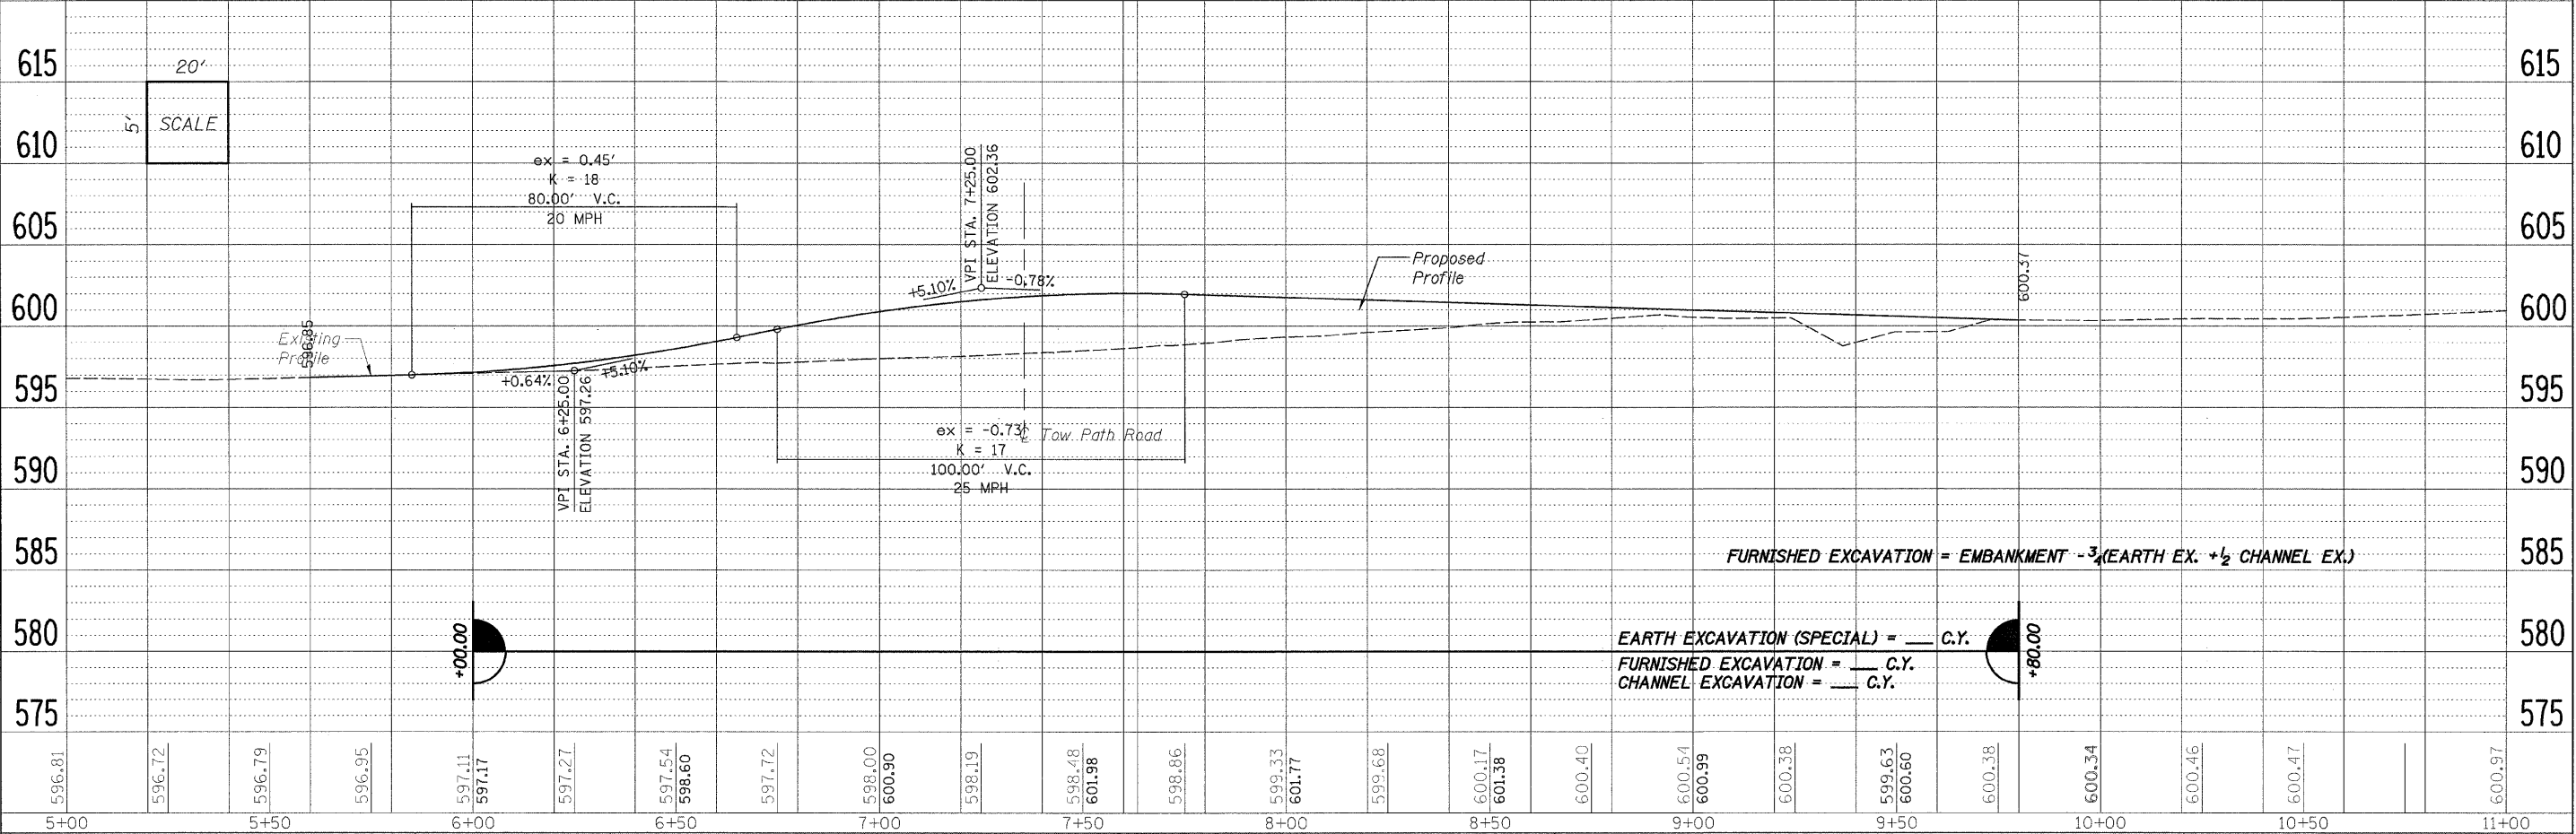

5+00	5+50	6+00	6+50	7+00	7+50	8+00	8+50	9+00	9+50	10+00	10+50	11+00																			
596.81	596.72	596.79	596.95	597.11	597.17	597.27	597.54	598.60	597.72	598.00	600.90	598.19	598.48	601.98	598.86	599.33	601.77	599.68	600.17	601.38	600.40	600.54	600.99	600.38	599.63	600.60	600.38	600.34	600.46	600.47	600.97

WILLET, HOFMANN & ASSOCIATES, INC.
 CONSULTING ENGINEERS
 809 East Second Street Dixon, IL 61021
 Phone 815.284.3381 Fax 815.284.3385
 Design Firm # 184-00918
 www.willett-hofmann.com

USER NAME =	DESIGNED =	REVISED =
PLOT SCALE =	DRAWN =	REVISED =
PLOT DATE =	CHECKED =	REVISED =
	DATE =	REVISED =

BUREAU COUNTY
 BRIDGE REPLACEMENT
 FAS 188 (C.H. 8) OVER IAIS RAILROAD & THE HENNEPIN CANAL

SHARED USE PATH - PLAN & PROFILE

F.A.S.	SECTION	COUNTY	TOTAL SHEETS	SHEET NO.
188	05-00195-00-BR	BUREAU	127	33
STA. 5+00 TO STA. 11+00			CONTRACT NO. 87380	
FED. ROAD DIST. NO. 2 ILLINOIS FED. AID PROJECT BRS-0188111				