


FINAL SURVEY	BY	DATE
SURVEYED		
PLOTTED		
NOTE BOOK		
AREAS		
CHECKED		
NO.		

ORIGINAL SURVEY	BY	DATE
SURVEYED		
PLOTTED		
NOTE BOOK		
AREAS		
CHECKED		
NO.		

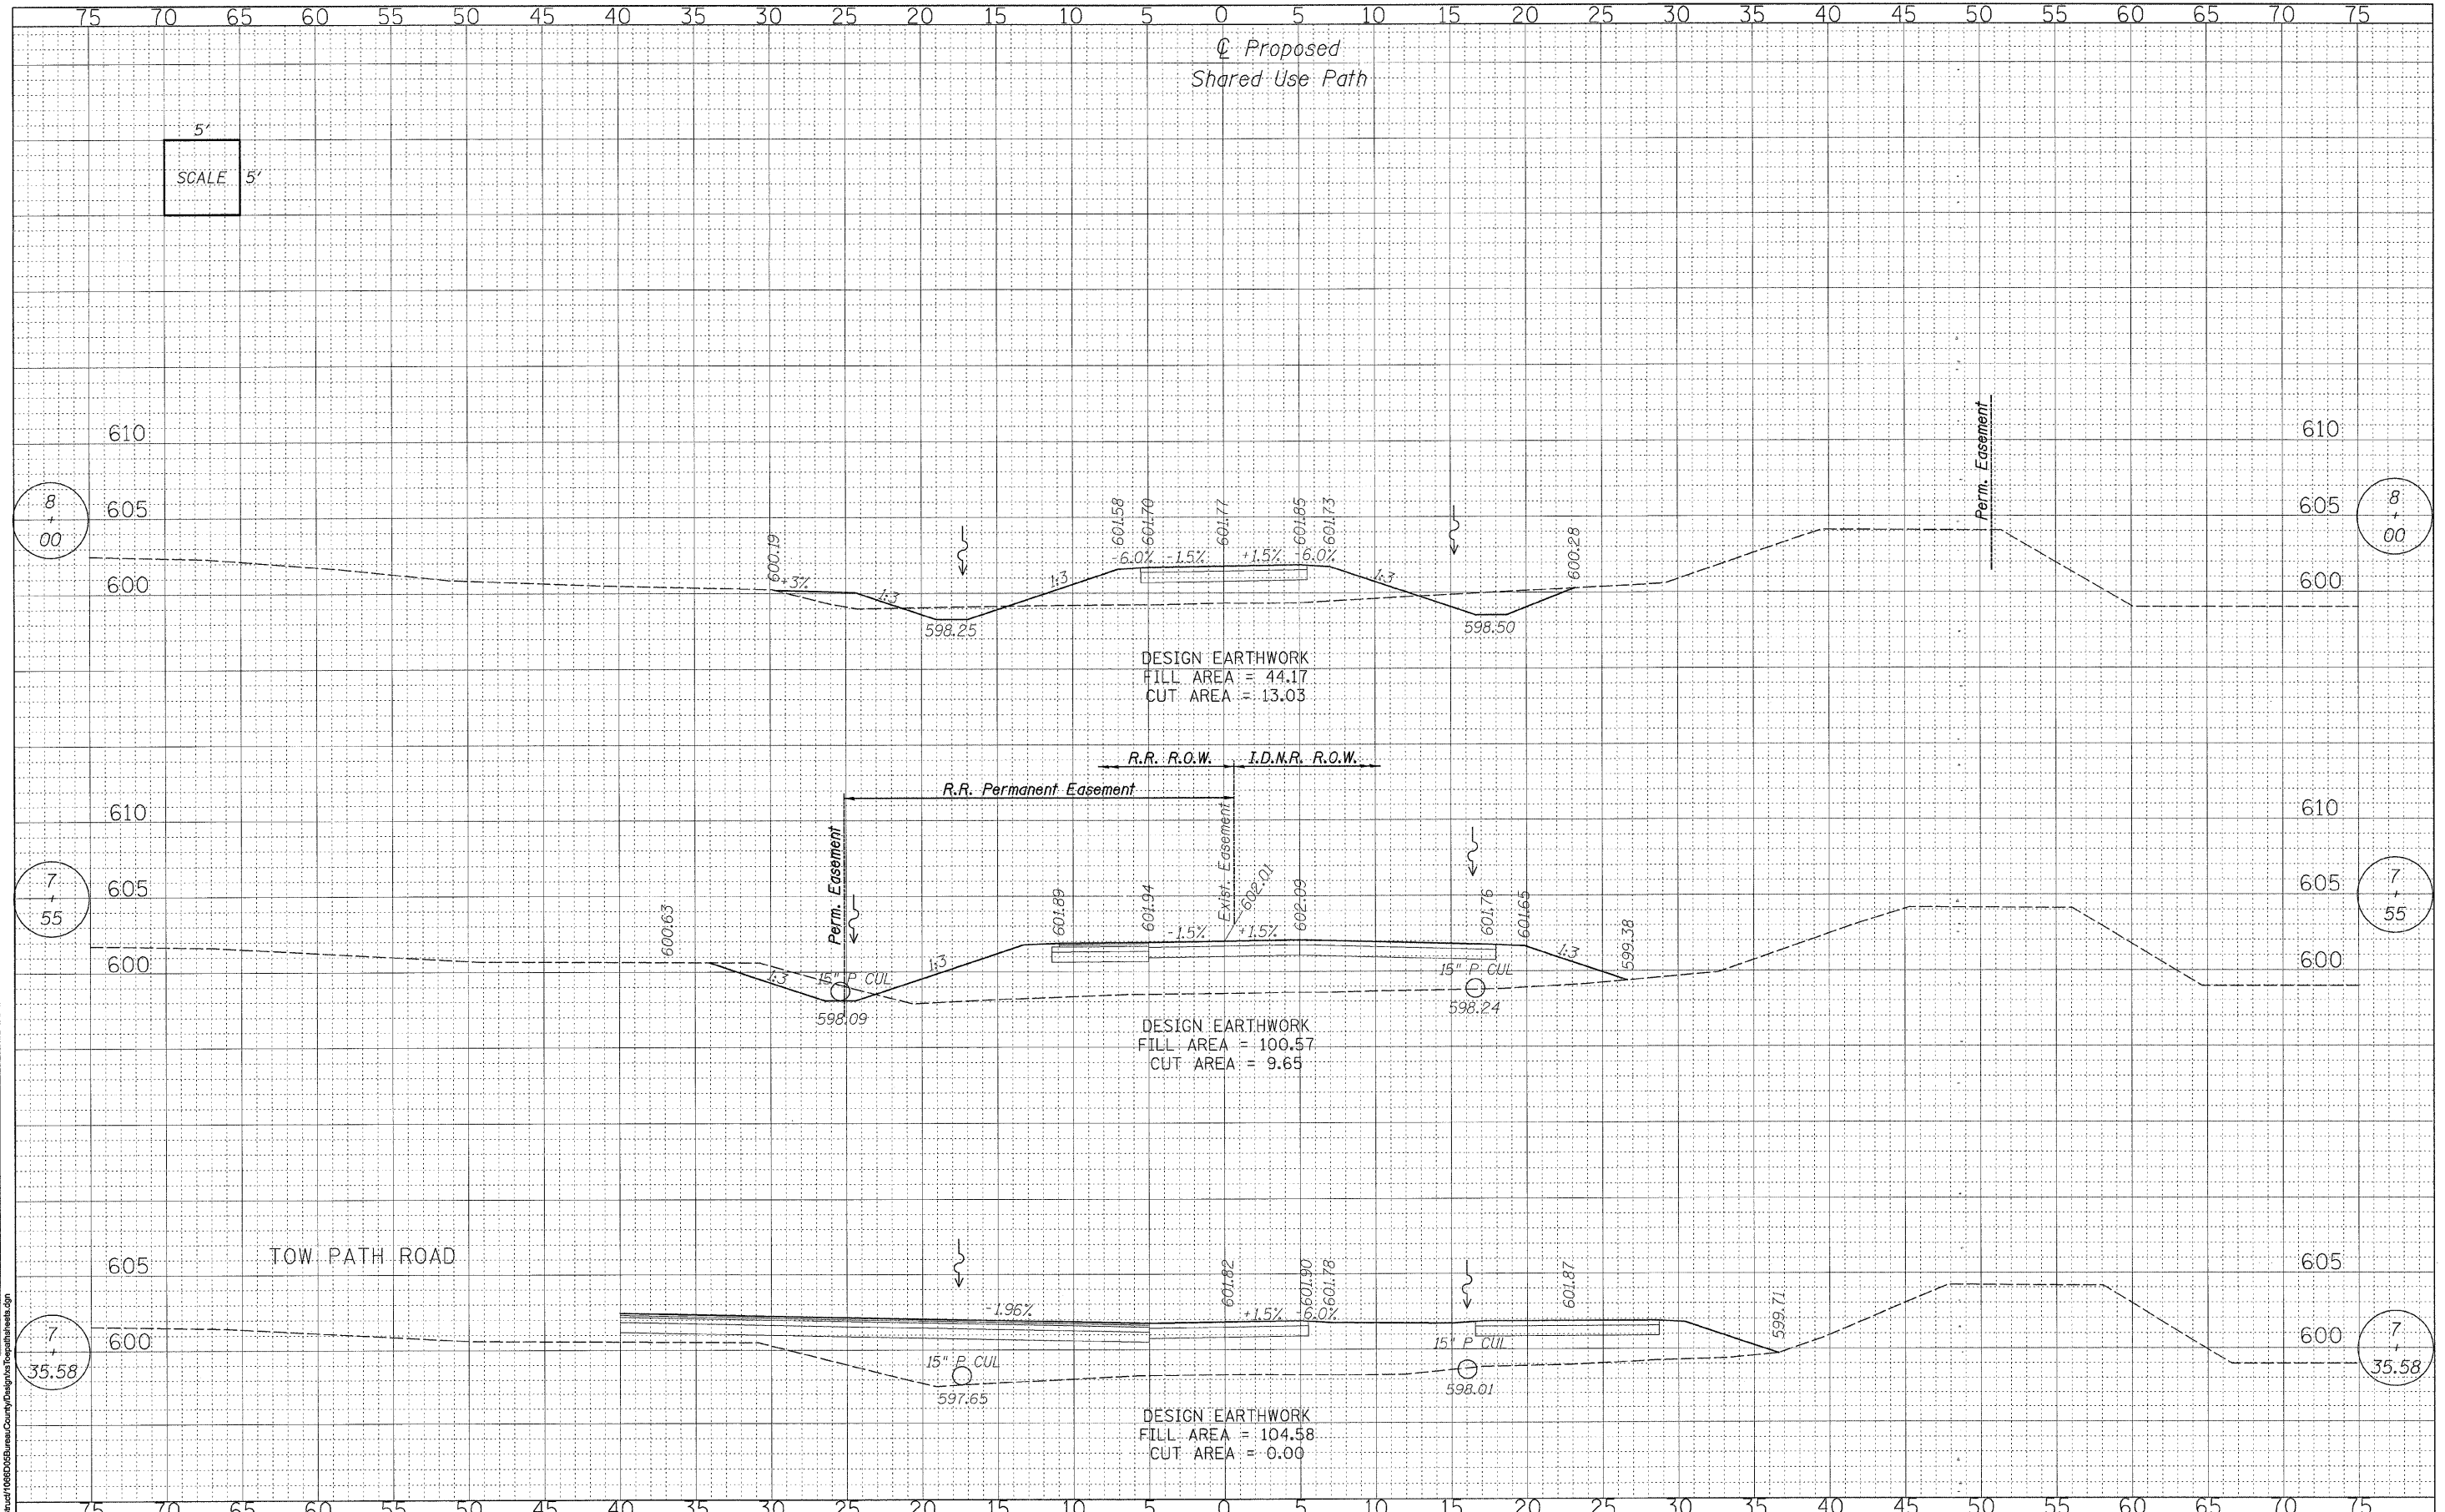

FILE NAME: S:\Struct\060805Bureau\County\Design\TowPath\sheet8.dgn

**WILLET, HOFMANN & ASSOCIATES, INC.**  
 CONSULTING ENGINEERS  
 808 East Second Street Dixon, IL 61021  
 Phone: 815.284.3381 Fax: 815.284.3385  
 Design Firm # 184-03818  
 www.willett-hofmann.com

USER NAME =	DESIGNED -	REVISED -
DRAWN -	REVISED -	REVISED -
CHECKED -	REVISED -	REVISED -
DATE -	DATE -	REVISED -

**BUREAU COUNTY**  
 BRIDGE REPLACEMENT  
 FAS 188 (C.H. 8) OVER IAIS RAILROAD & THE HENNEPIN CANAL

**SHARED USE PATH - CROSS SECTIONS**

F.A.S. RTE.	SECTION	COUNTY	TOTAL SHEETS	SHEET NO.
188	05-00195-00-BR	BUREAU	127	35
STA. 7+35.58 TO STA. 8+00.00		CONTRACT NO. 87380		
FED. ROAD DIST. NO. 7 ILLINOIS FED. AID PROJECT BRS-0188(118)				