


DATE	
BY	
REVISIONS	
PLOTTED	
TEMPLATE	
NOTE BOOK	
AREAS CHECKED	

DATE	
BY	
REVISIONS	
PLOTTED	
TEMPLATE	
NOTE BOOK	
AREAS CHECKED	

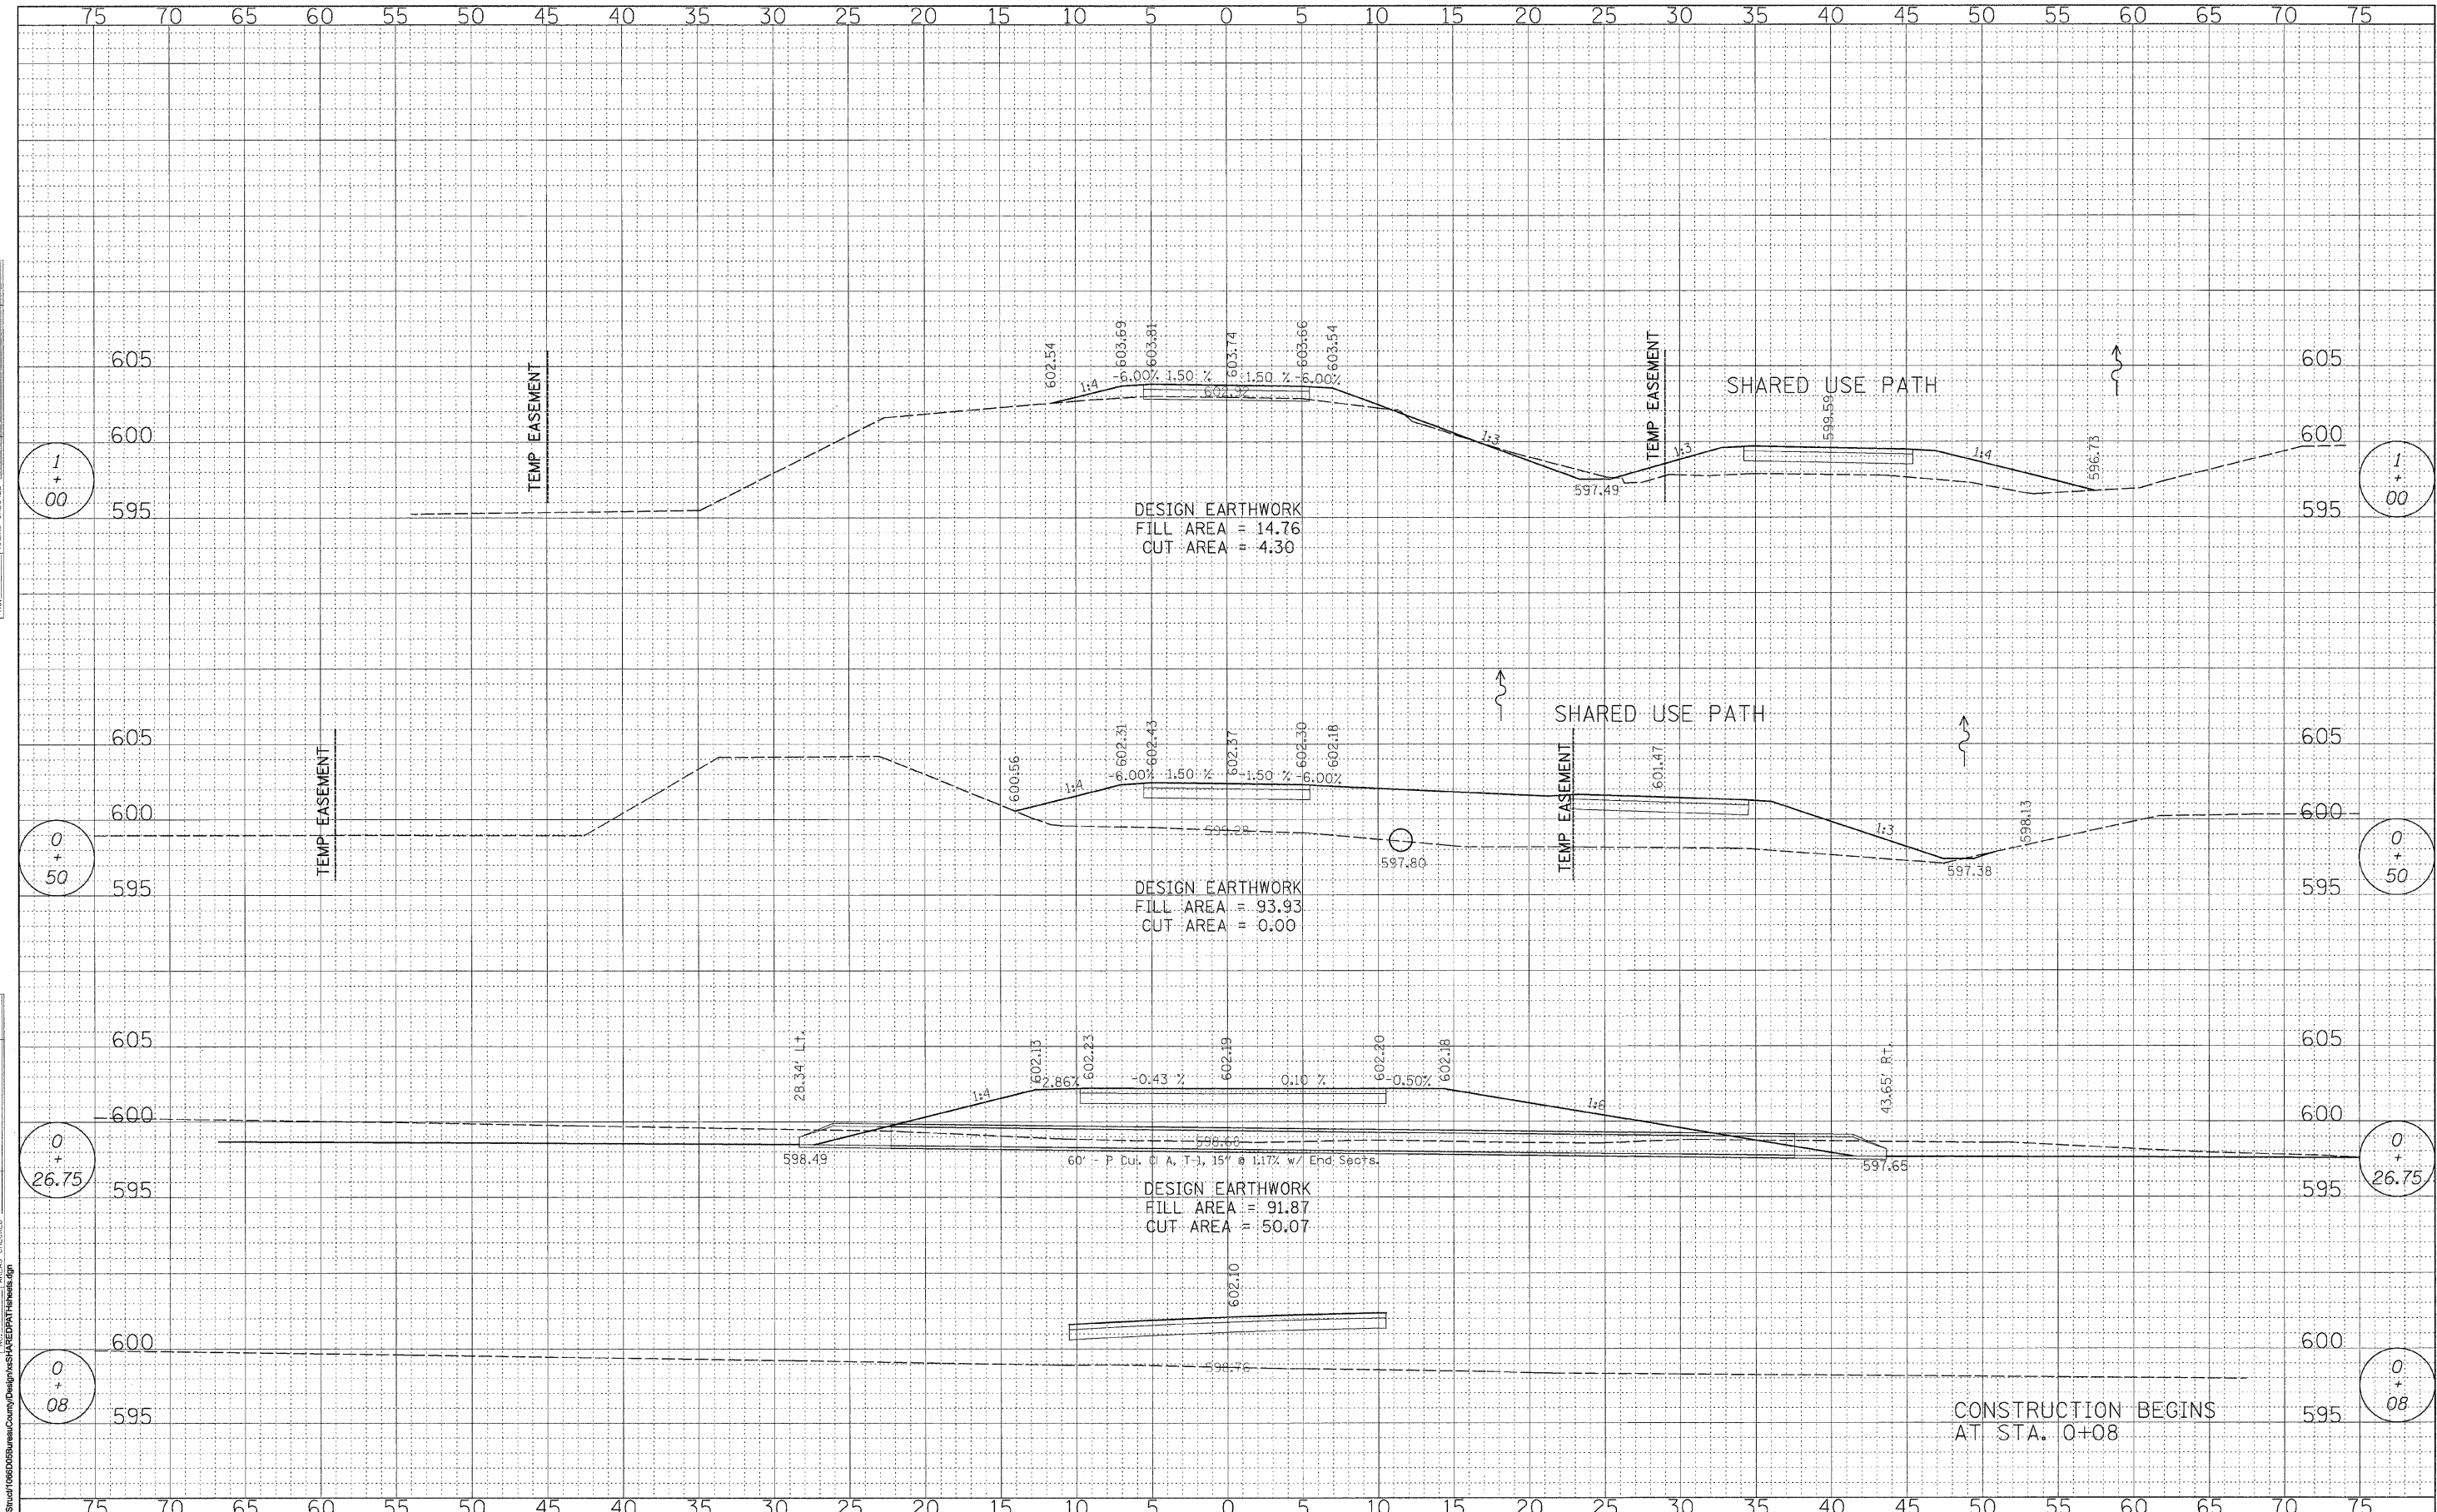

DESIGN EARTHWORK  
 FILL AREA = 14.76  
 CUT AREA = 4.30

DESIGN EARTHWORK  
 FILL AREA = 93.93  
 CUT AREA = 0.00

DESIGN EARTHWORK  
 FILL AREA = 91.87  
 CUT AREA = 50.07

CONSTRUCTION BEGINS  
 AT STA. 0+08

**WILLETT, HOFMANN & ASSOCIATES, INC.**  
**CONSULTING ENGINEERS**  
 809 East Second Street Dixon, IL 61021  
 Phone 815.284.3381 Fax 815.284.3386  
 Design Firm # 194-00918  
 www.willett-hofmann.com

USER NAME =	DESIGNED -	REVISED -
	DRAWN -	REVISED -
PLOT SCALE =	CHECKED -	REVISED -
PLOT DATE =	DATE -	REVISED -

**BUREAU COUNTY**  
**BRIDGE REPLACEMENT**  
**FAS 188 (C.H. 8) OVER IAIS RAILROAD & THE HENNEPIN CANAL**

**BIKE PATH**  
**CROSS SECTIONS**

F.A.S. R/L	SECTION	COUNTY	TOTAL SHEETS	SHEET NO.
188	07-00210-00-WR	BUREAU	127	36
STA. +08.00 . . TO STA. 1+00.00		CONTRACT NO. 87380		
FED. ROAD DIST. NO. 7 ILLINOIS FED. AID PROJECT BRS-0188(118)				