




SIGN PANELS-TYPE I SHALL BE "DIAMOND GRADE"-YELLOW FLUORESCENT SIGNS. TYPE AND COLOR SHALL BE REVIEWED BY ENGINEER PRIOR TO THE CONTRACTOR ORDERING.

IMPROVEMENT BEGINS STA 10+18.00


STA 10+00.00 AURORA ST.= STA 100+00.00 INDIANA AVE.

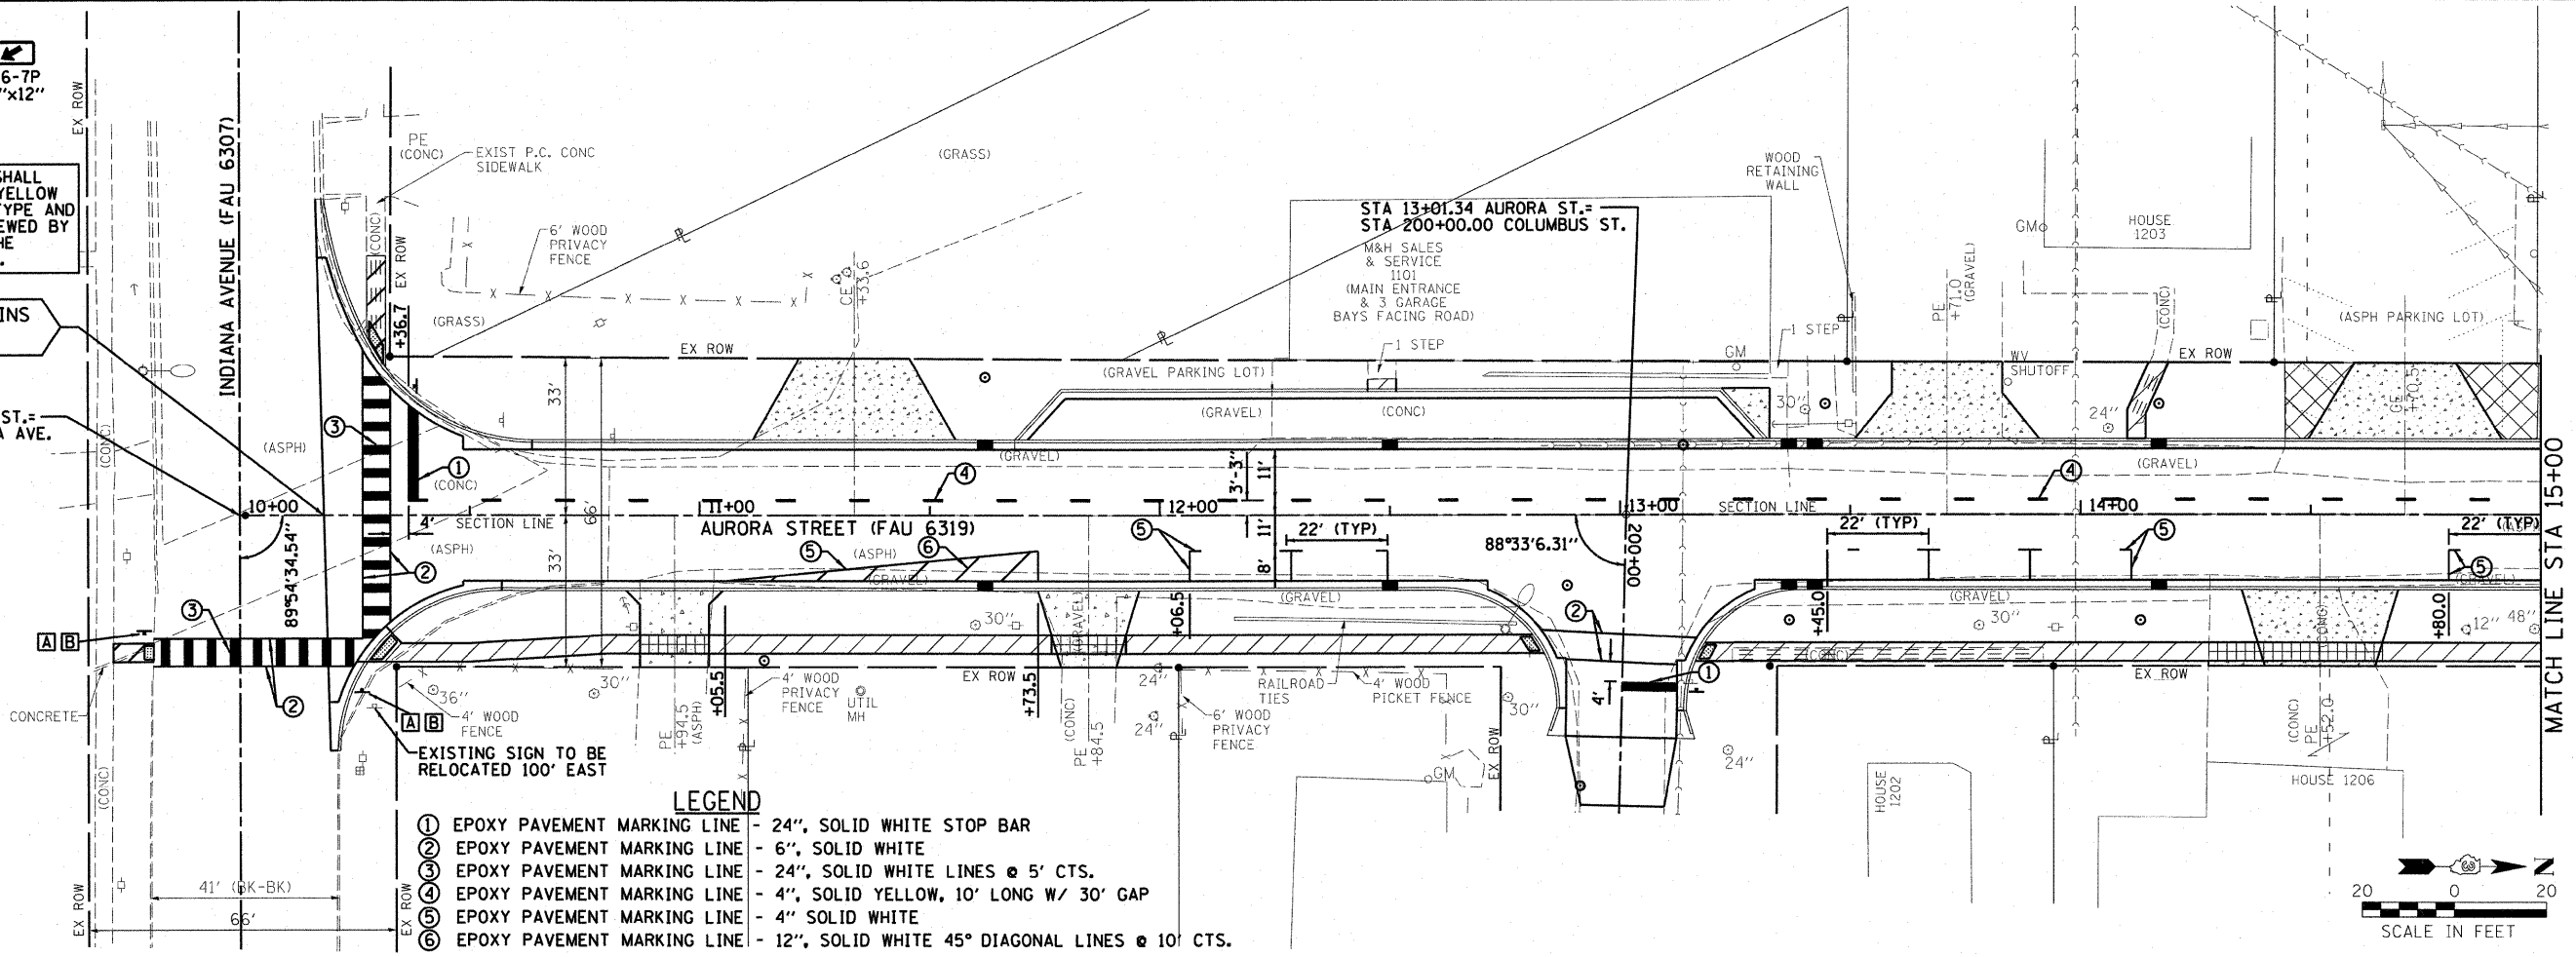

- LEGEND**
- ① EPOXY PAVEMENT MARKING LINE - 24", SOLID WHITE STOP BAR
 - ② EPOXY PAVEMENT MARKING LINE - 6", SOLID WHITE
 - ③ EPOXY PAVEMENT MARKING LINE - 24", SOLID WHITE LINES @ 5' CTS.
 - ④ EPOXY PAVEMENT MARKING LINE - 4", SOLID YELLOW, 10' LONG W/ 30' GAP
 - ⑤ EPOXY PAVEMENT MARKING LINE - 4" SOLID WHITE
 - ⑥ EPOXY PAVEMENT MARKING LINE - 12", SOLID WHITE 45° DIAGONAL LINES @ 10' CTS.

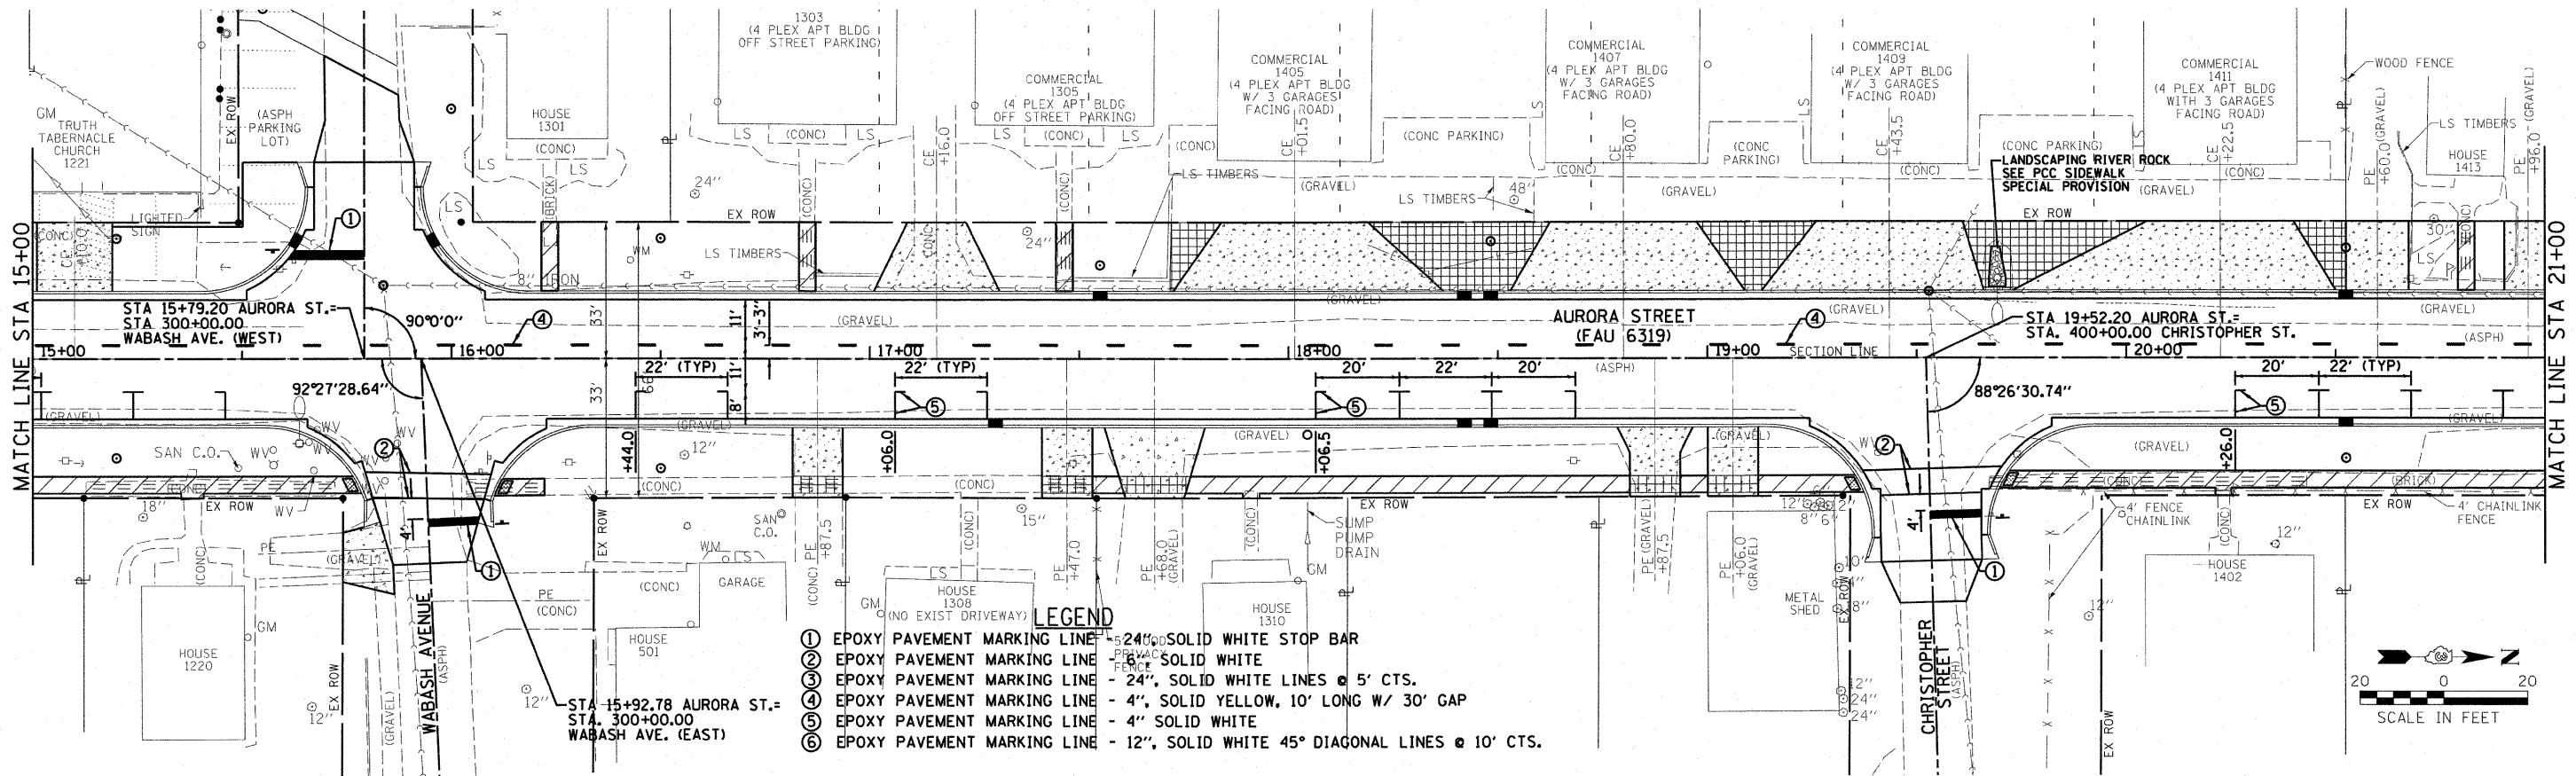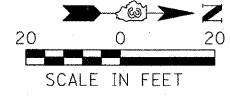

- LEGEND**
- ① EPOXY PAVEMENT MARKING LINE - 24", SOLID WHITE STOP BAR
 - ② EPOXY PAVEMENT MARKING LINE - 6", SOLID WHITE
 - ③ EPOXY PAVEMENT MARKING LINE - 24", SOLID WHITE LINES @ 5' CTS.
 - ④ EPOXY PAVEMENT MARKING LINE - 4", SOLID YELLOW, 10' LONG W/ 30' GAP
 - ⑤ EPOXY PAVEMENT MARKING LINE - 4" SOLID WHITE
 - ⑥ EPOXY PAVEMENT MARKING LINE - 12", SOLID WHITE 45° DIAGONAL LINES @ 10' CTS.

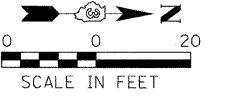

FILE NAME = 0880539_Pvm@mark.dgn

USER NAME = #USER#	DESIGNED - DWR/JDA	REVISED -
PLOT SCALE = #SCALE#	DRAWN - JTC	REVISED -
PLOT DATE = 3/25/2010	CHECKED - ERB	REVISED -
	DATE - 03/25/10	REVISED -

**STATE OF ILLINOIS
DEPARTMENT OF TRANSPORTATION**

**CITY OF PONTIAC - AURORA STREET (FAU 6319)
PAVEMENT MARKING AND SIGNAGE PLAN**

SCALE: 1" = 20' SHEET NO. OF SHEETS STA. 10+18 TO STA. 21+00

F.A.U. RTE.	SECTION	COUNTY	TOTAL SHEETS	SHEET NO.
6319	08-00091-00-RP	LIVINGSTON	31	17
				CONTRACT NO. 87404
FED. ROAD DIST. NO.		ILLINOIS FED. AID PROJECT		