


DATE _____
 BY _____
 SURVEYED _____
 SURVEY _____
 TEMPLATE _____
 NOTE BOOK _____
 AREAS CHECKED _____
 NO. _____

DATE _____
 BY _____
 SURVEYED _____
 SURVEY _____
 TEMPLATE _____
 NOTE BOOK _____
 AREAS CHECKED _____
 NO. _____

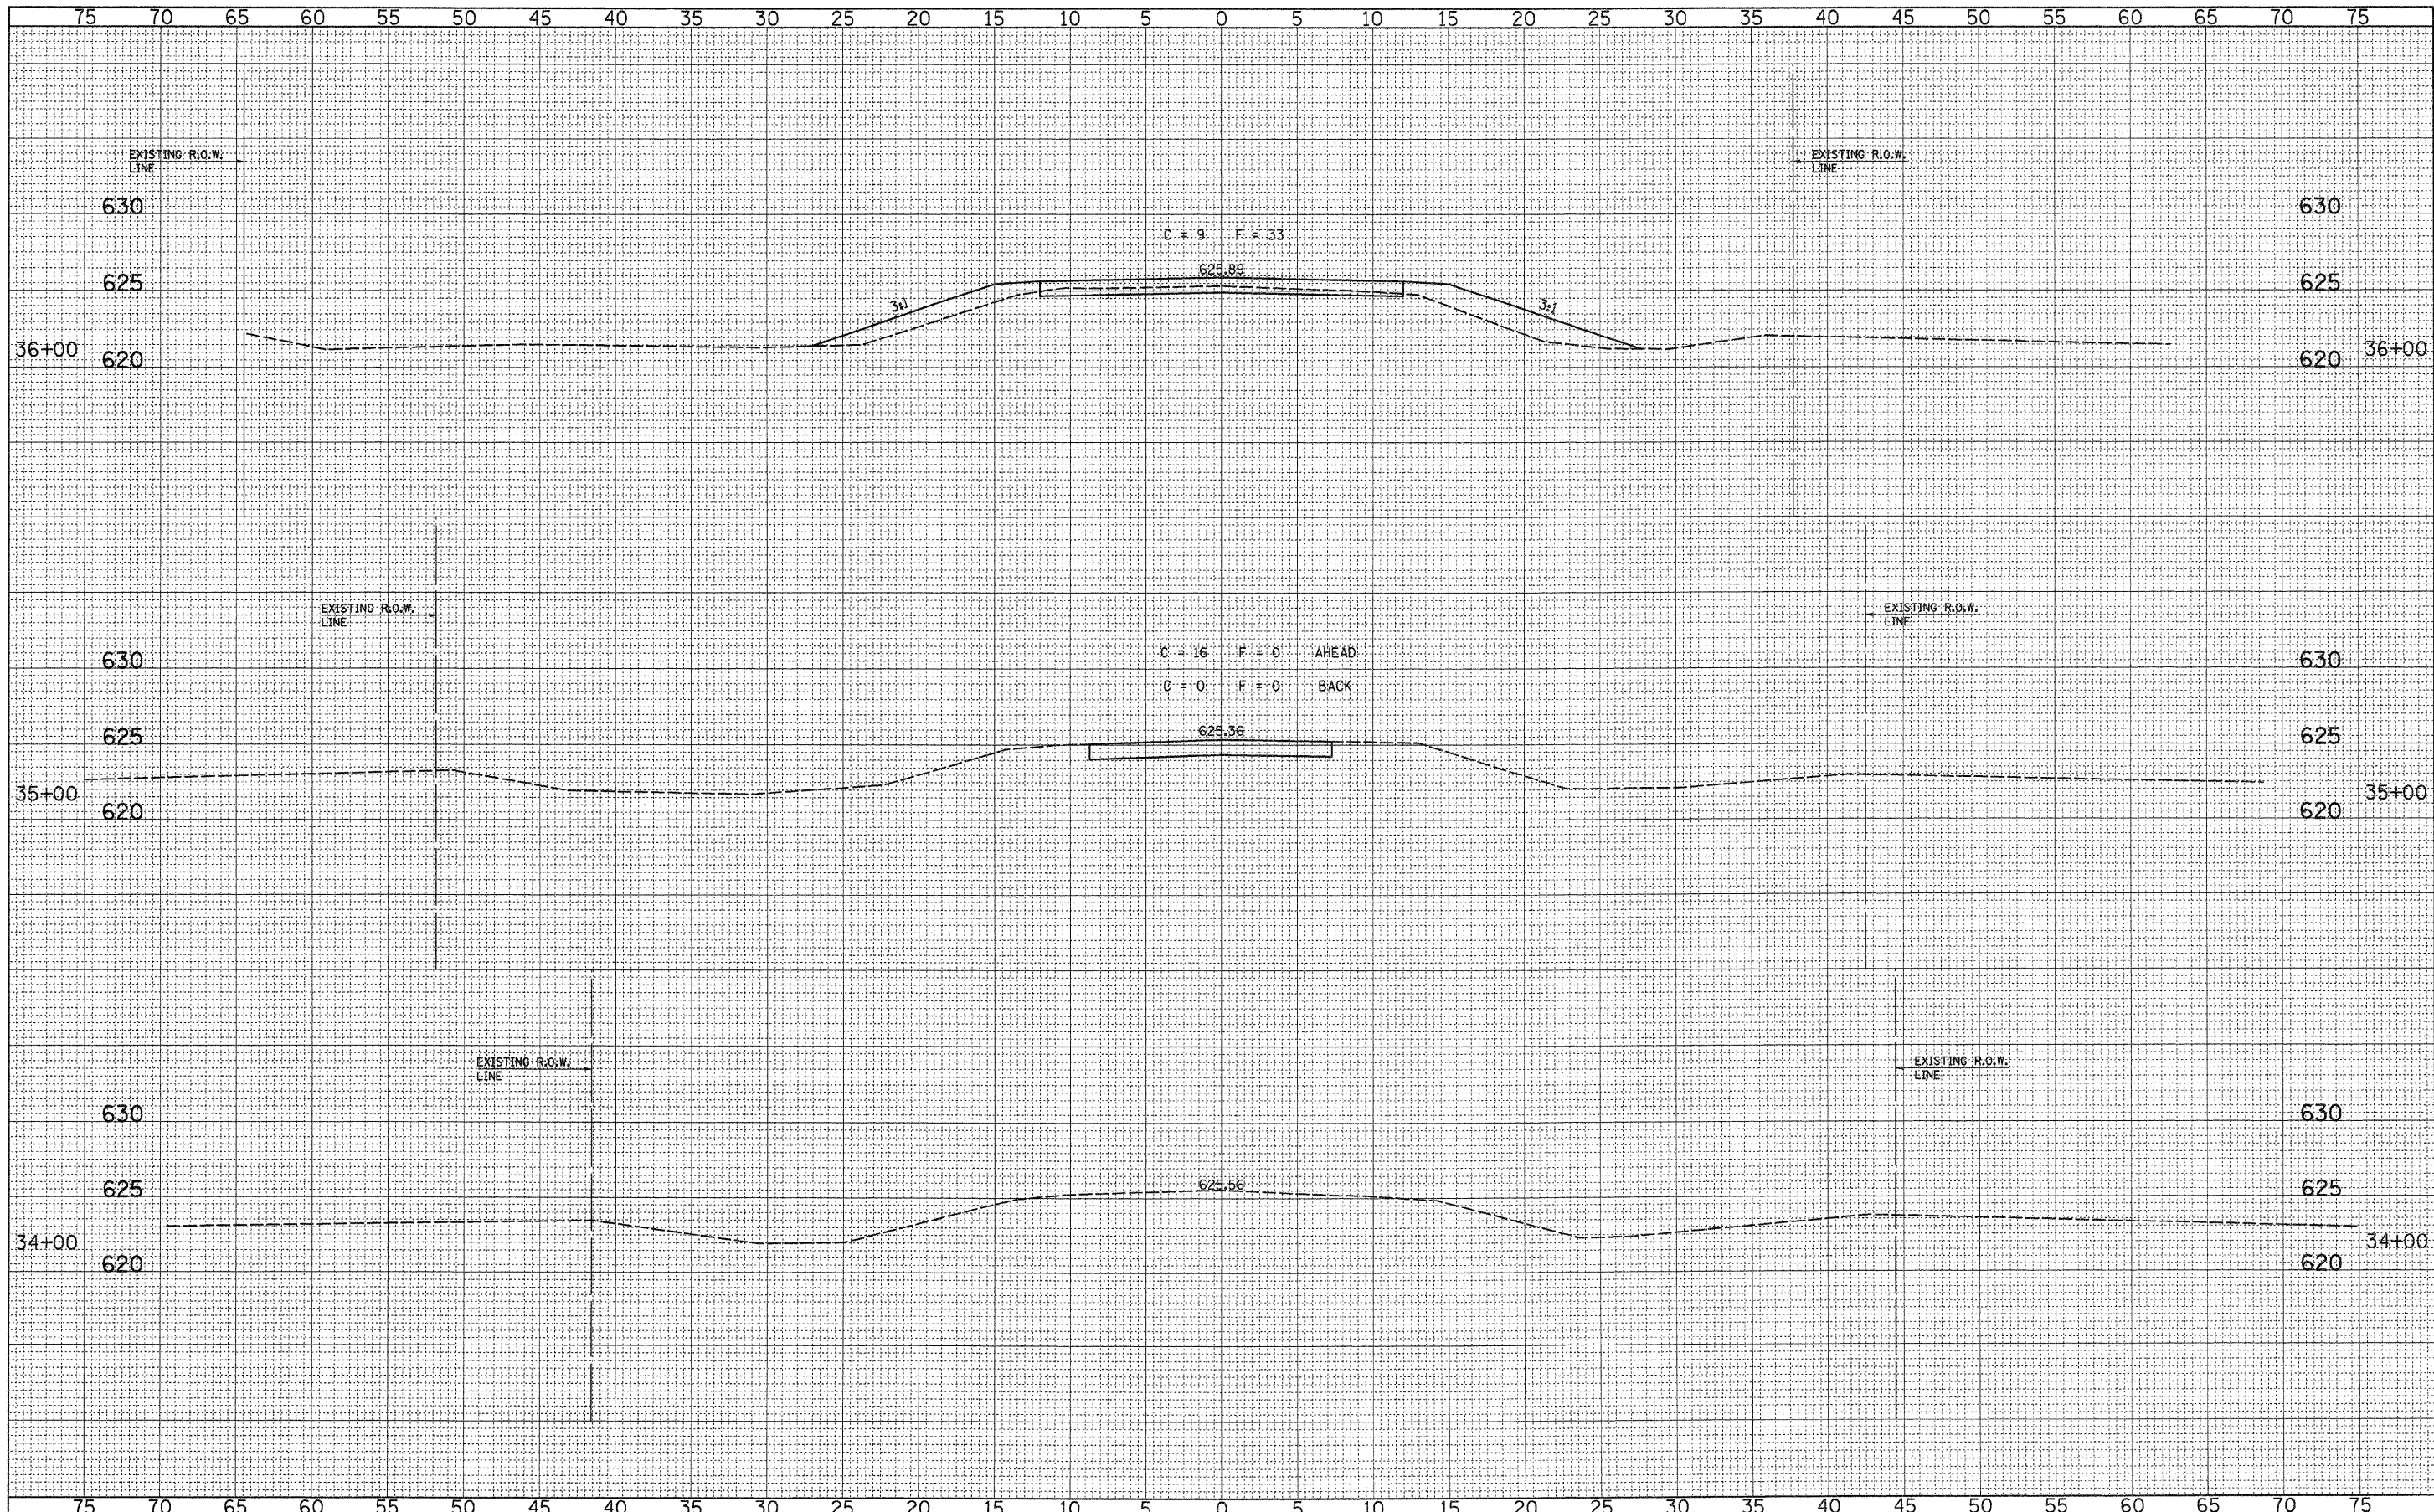

FILE NAME = 48341_XSECTION_SHEETS.DGN
 USER NAME = S.A.P.
 PLOT SCALE = 5
 PLOT DATE = 08/19/08

DESIGNED - G.J.C.	REVISED -
DRAWN - S.A.P.	REVISED -
CHECKED - R.J.C.	REVISED -
DATE - 8/20/08	REVISED -

FEHR-GRAHAM & ASSOCIATES, LLC
 ENGINEERING AND SCIENCE CONSULTANTS
 FREEPORT, IL ROCKFORD, IL ROCHELLE, IL MONROE, WI SPRINGFIELD, IL

ROADWAY CROSS SECTIONS - T.R. 244
 SCALE: 1" = 5'
 SHEET NO. 1 OF 5 SHEETS
 STA. 34+00.00 TO STA. 36+00.00

T.R.	SECTION	COUNTY	TOTAL SHEETS	SHEET NO.
244	04-16101-02-BR	IROQUOIS	24	20
ILLINOIS			CONTRACT NO. 87445	
			MARTINTON ROAD DISTRICT	