


DATE	
BY	
SURVEYED	
NOTED	
TEMPLATE	
AREAS	
CHECKED	
NO.	

DATE	
BY	
SURVEYED	
NOTED	
TEMPLATE	
AREAS	
CHECKED	
NO.	

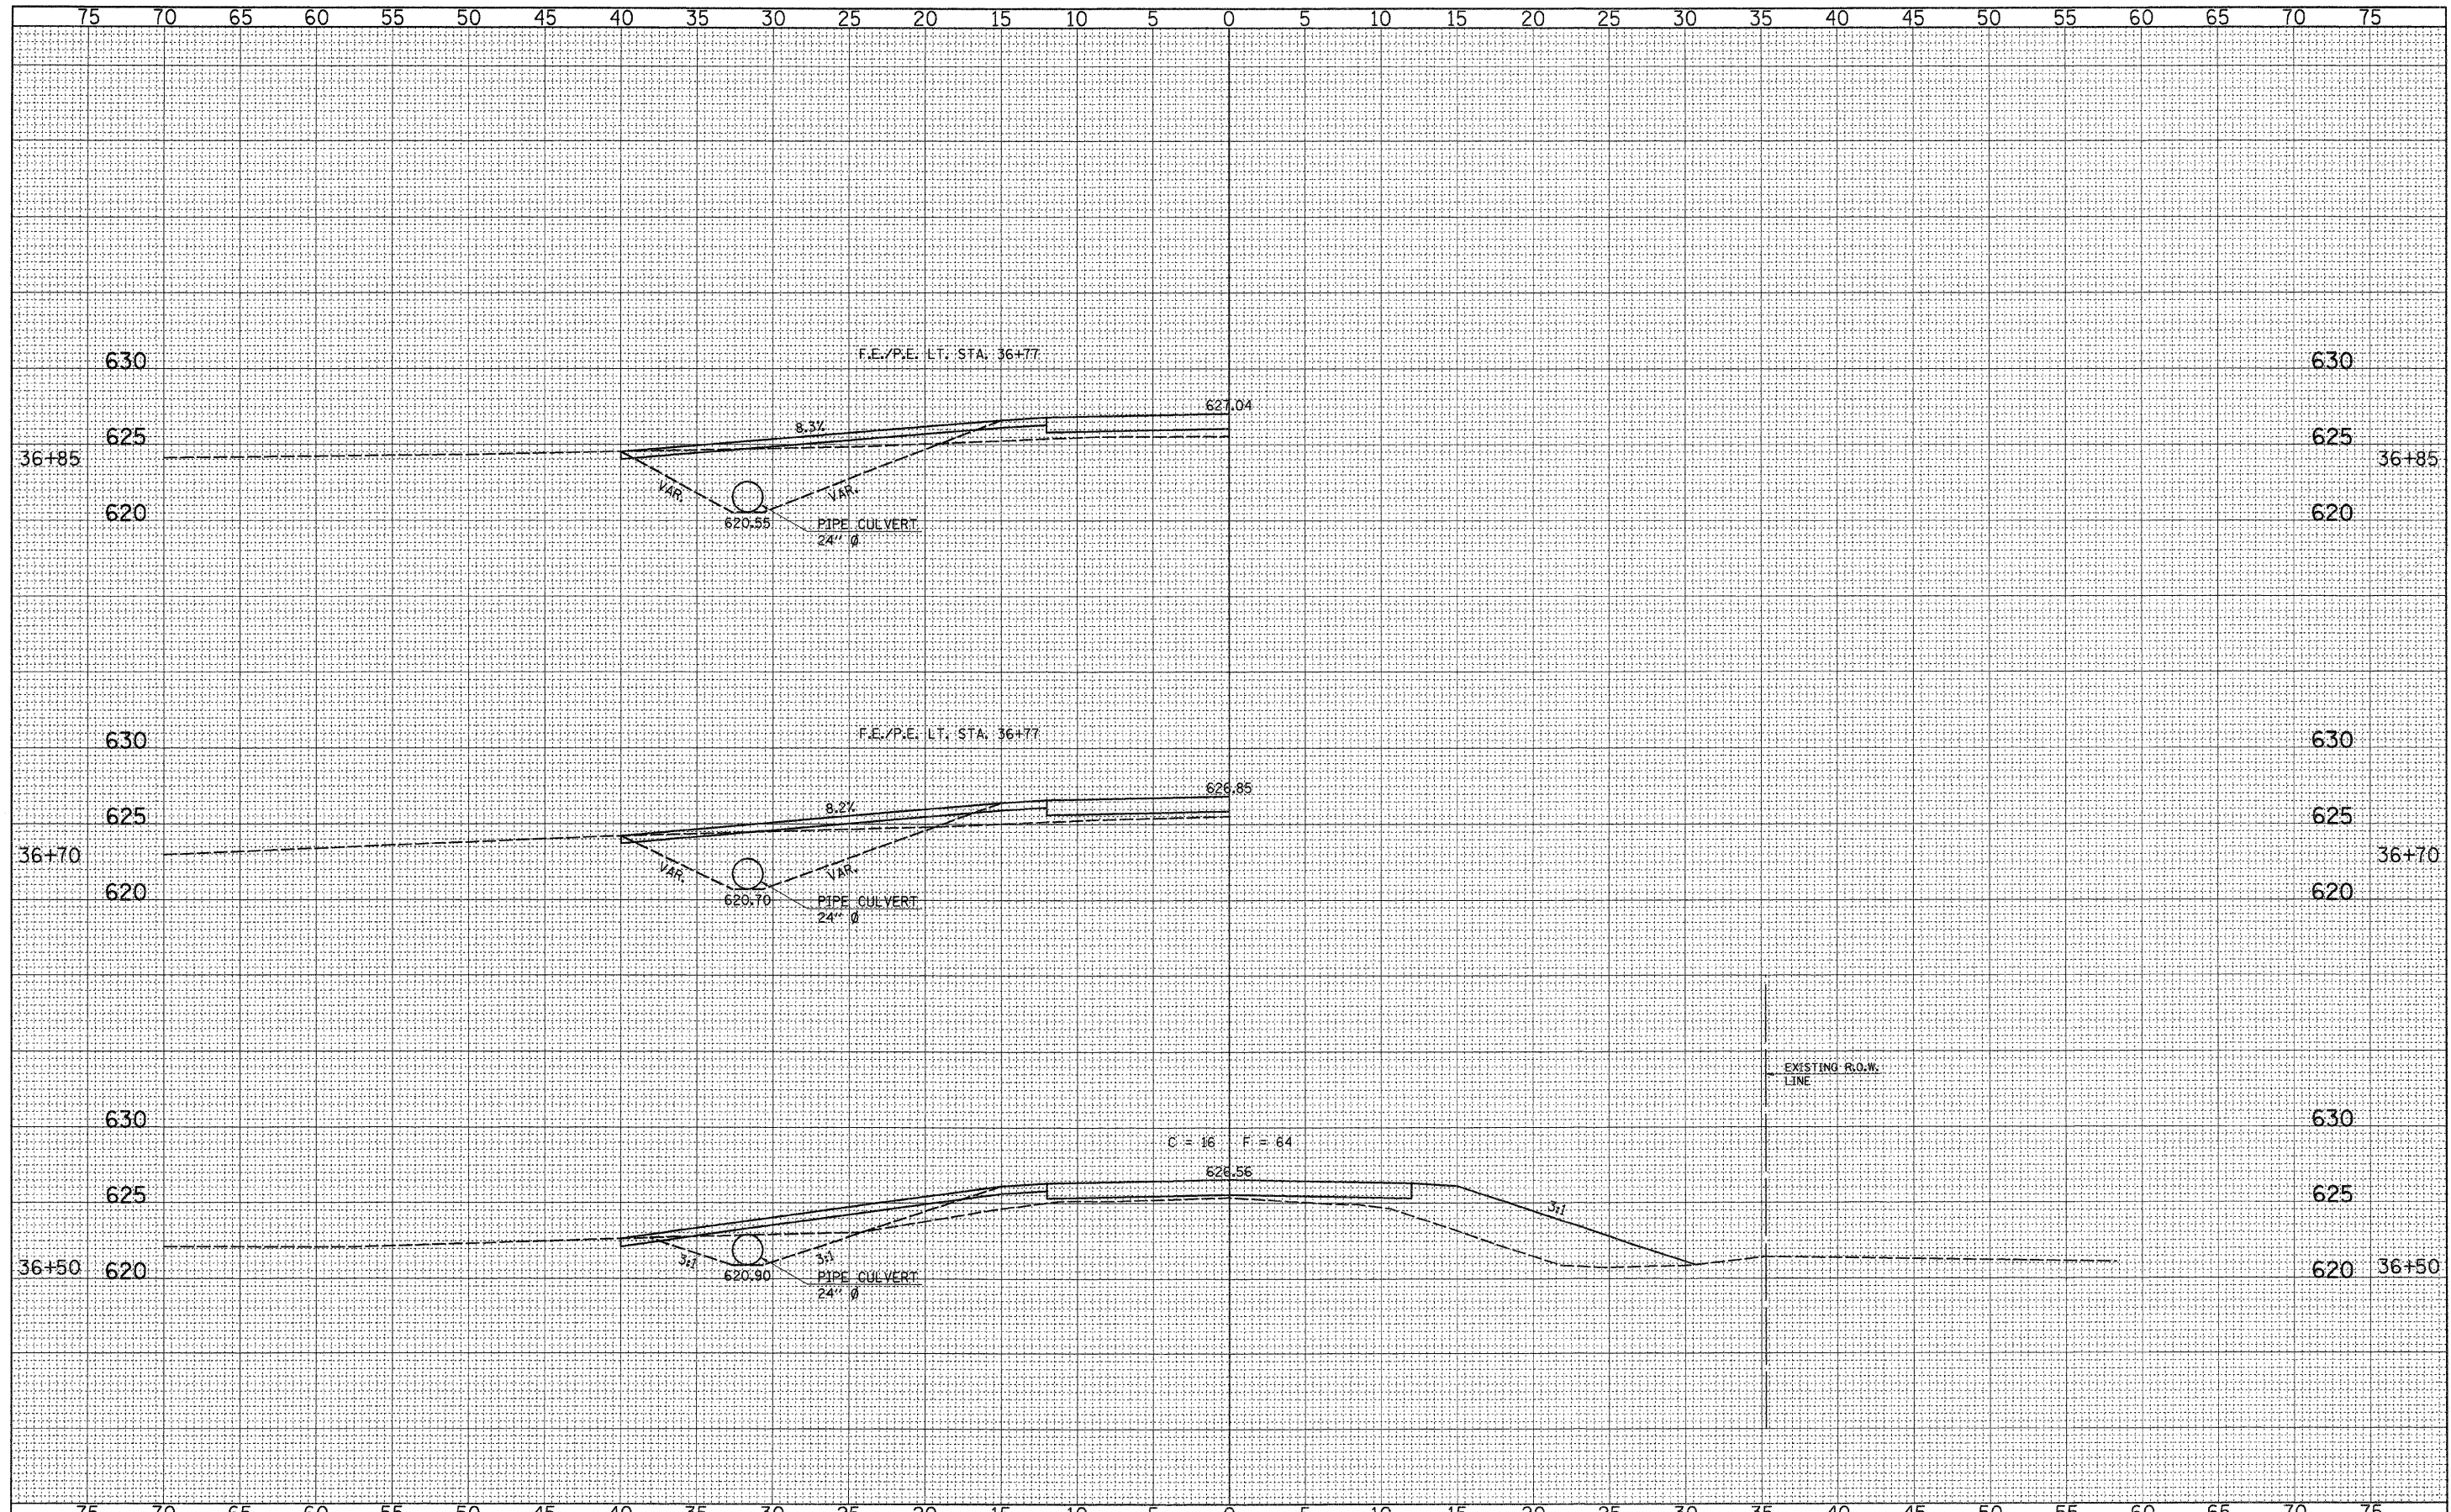

FILE NAME = 46341.XSECTION_SHEETS.DGN	USER NAME = S.A.P.	DESIGNED - G.J.C.	REVISED -	<b>FEHR-GRAHAM &amp; ASSOCIATES, LLC</b> ENGINEERING AND SCIENCE CONSULTANTS FREEPORT, IL ROCKFORD, IL ROCHELLE, IL MONROE, WI SPRINGFIELD, IL	ROADWAY CROSS SECTIONS - T.R. 244			T.R.	SECTION	COUNTY	TOTAL SHEETS	SHEET NO.
PLOT SCALE = 5		DRAWN - S.A.P.	REVISED -		244	04-16101-02-BR	IROQUOIS	24	21			
PLOT DATE = 08/19/08		CHECKED - R.J.C.	REVISED -		SCALE: 1" = 5'			SHEET NO. 2 OF 5 SHEETS		STA. 36+50.00 TO STA. 36+85.00	CONTRACT NO. 87445	
		DATE - 8/20/08	REVISED -					ILLINOIS		MARTINTON ROAD DISTRICT		*48341