


DATE	
BY	
SURVEYED	
PLANNED	
TEMPORARY	
NOTE BOOK	
AREAS CHECKED	
NO.	

DATE	
BY	
SURVEYED	
PLANNED	
TEMPORARY	
NOTE BOOK	
AREAS CHECKED	
NO.	

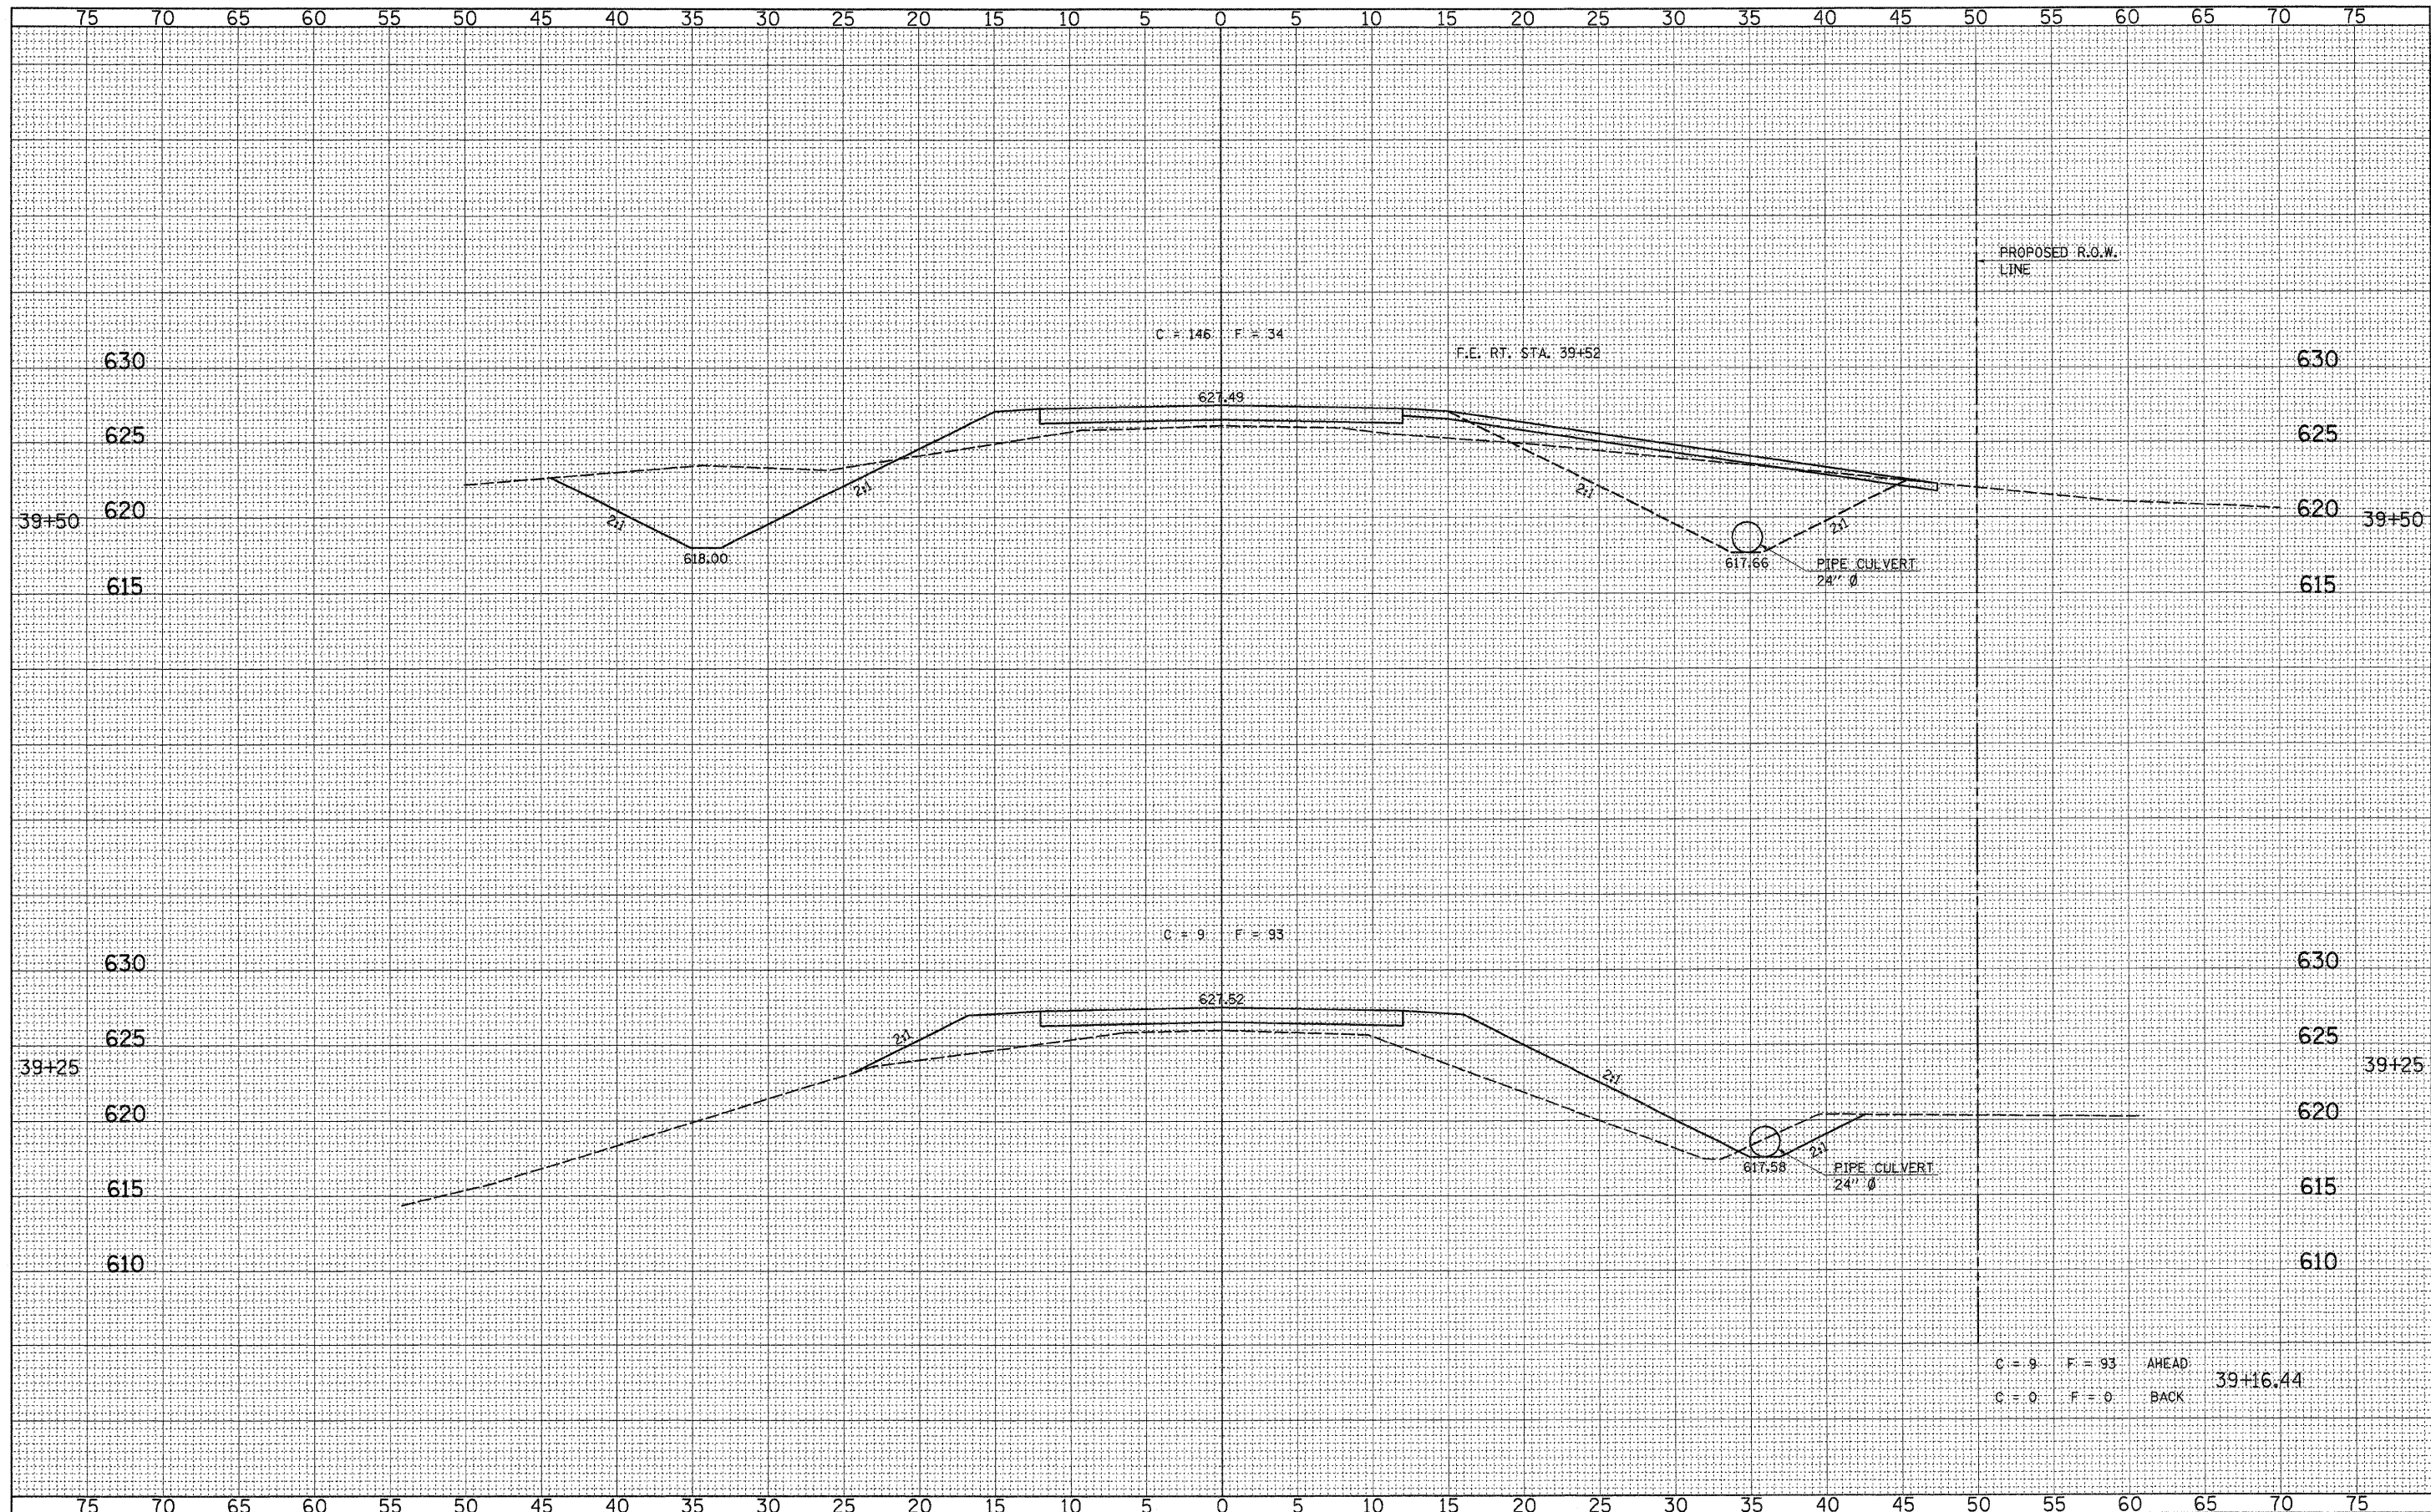

C = 9 F = 93 AHEAD 39+16.44  
 C = 0 F = 0 BACK

FILE NAME = 4834LXSECTION\_SHEETS.DGN

USER NAME = S.A.P.	DESIGNED - G.J.C.	REVISED -
PLOT SCALE = 5	DRAWN - S.A.P.	REVISED -
PLOT DATE = 08/19/08	CHECKED - R.J.C.	REVISED -
	DATE - 8/20/08	REVISED -

**FEHR-GRAHAM & ASSOCIATES, LLC**  
 ENGINEERING AND SCIENCE CONSULTANTS  
 FREEPORT, IL ROCKFORD, IL ROCHELLE, IL MONROE, WI SPRINGFIELD, IL

**ROADWAY CROSS SECTIONS - T.R. 244**  
 SCALE: 1" = 5' SHEET NO. 4 OF 5 SHEETS STA. 39+10.00 TO STA. 39+16.44

T.R.	SECTION	COUNTY	TOTAL SHEETS	SHEET NO.
244	04-16101-02-BR	IROQUOIS	24	23
		ILLINOIS	MARTINTON ROAD DISTRICT	