


DATE	
BY	
FINAL SURVEY	
NOTE BOOK	
NO.	
REVISIONS	
DATE	
BY	
DESCRIPTION	

DATE	
BY	
ORIGINAL SURVEY	
NOTE BOOK	
NO.	
REVISIONS	
DATE	
BY	
DESCRIPTION	

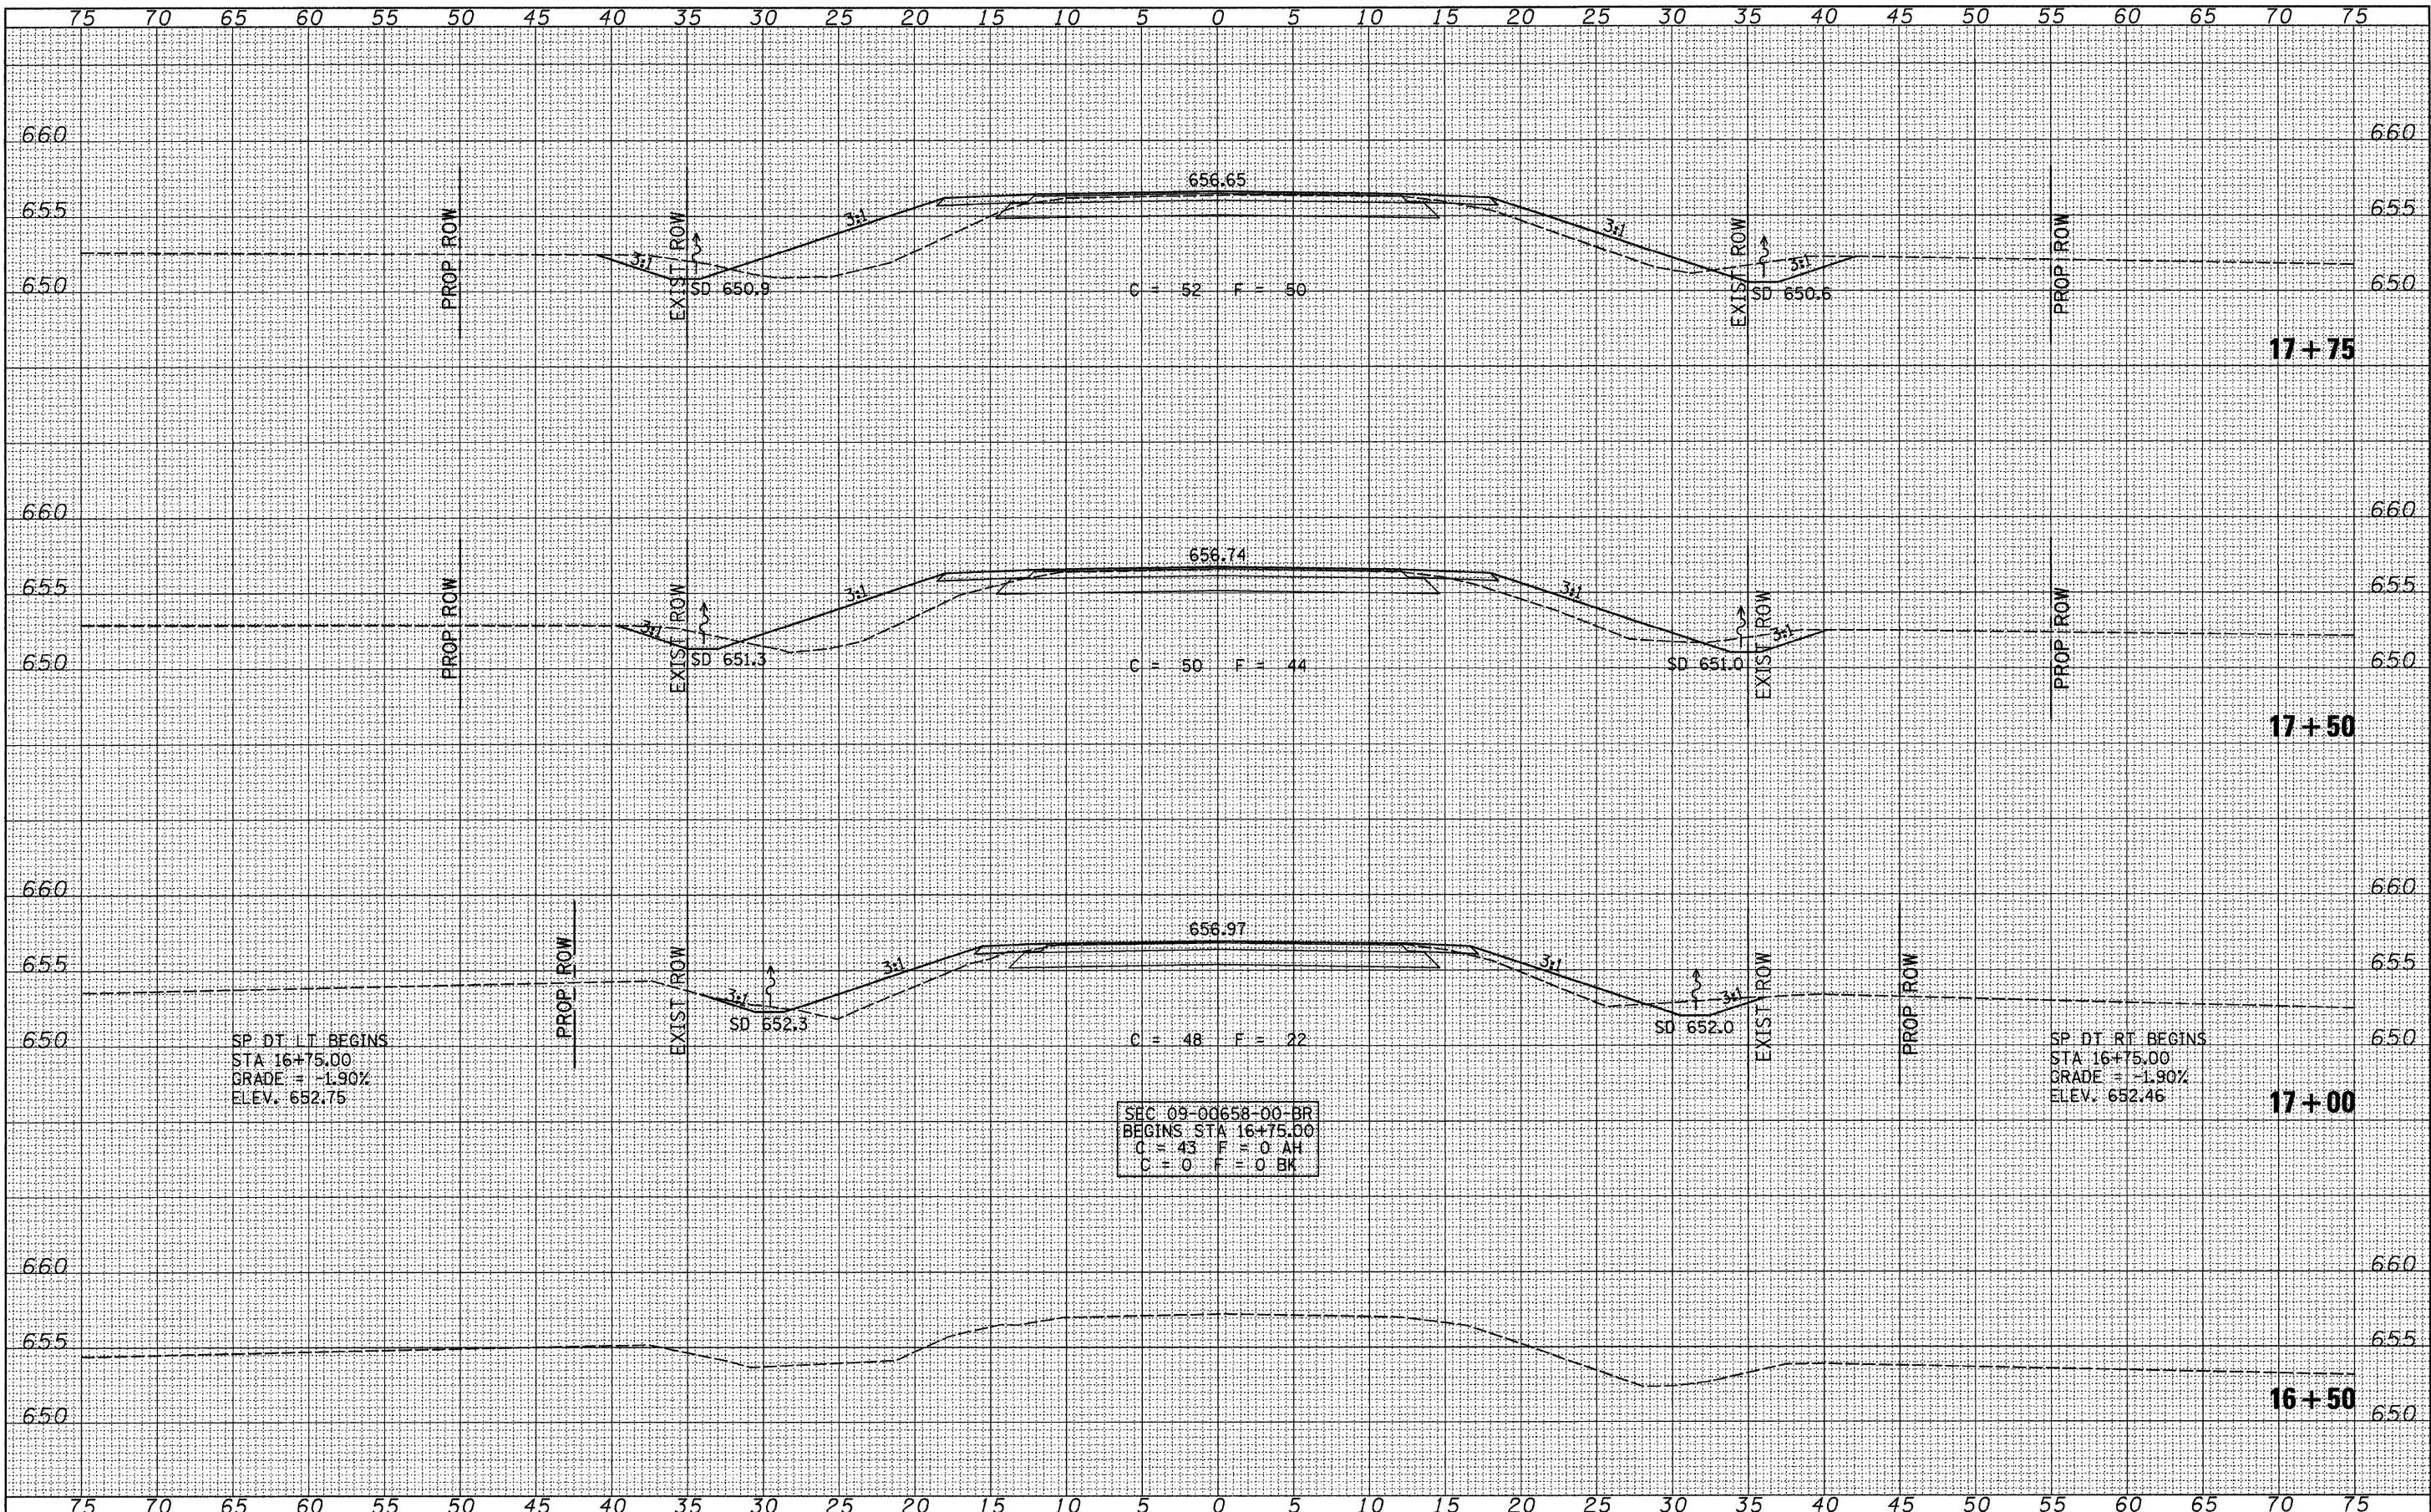

FILE NAME = V:\Bridg\2655-LaSalle\2655xshs.dgn	USER NAME = othomas	DESIGNED -	REVISED -	LASALLE COUNTY COUNTY HIGHWAY 25 OVER BRANCH OF NETTLE CREEK	CROSS SECTIONS			F.A.S. RTE. 271	SECTION 09-00658-00-BR	COUNTY LASALLE	TOTAL SHEETS 39	SHEET NO. 32
PLOT SCALE = 5.0000' / IN.	CHECKED -	REVISED -	REVISED -		SCALE: 1" = 5'-0"	SHEET NO. 1 OF 8 SHEETS	STA. 16+50.00 TO STA. 17+75.00	FED. ROAD DIST. NO. 7 ILLINOIS FED. AID PROJECT BRS-0271(103)				
PLOT DATE = 3/17/2010	DATE -	REVISED -	REVISED -									