


DATE	
BY	
FINAL SURVEY	SURVEYED
NOTE BOOK NO.	PLOTTED
	TEMPLATE
	AREAS CHECKED

DATE	
BY	
ORIGINAL SURVEY	SURVEYED
NOTE BOOK NO.	PLOTTED
	TEMPLATE
	AREAS CHECKED

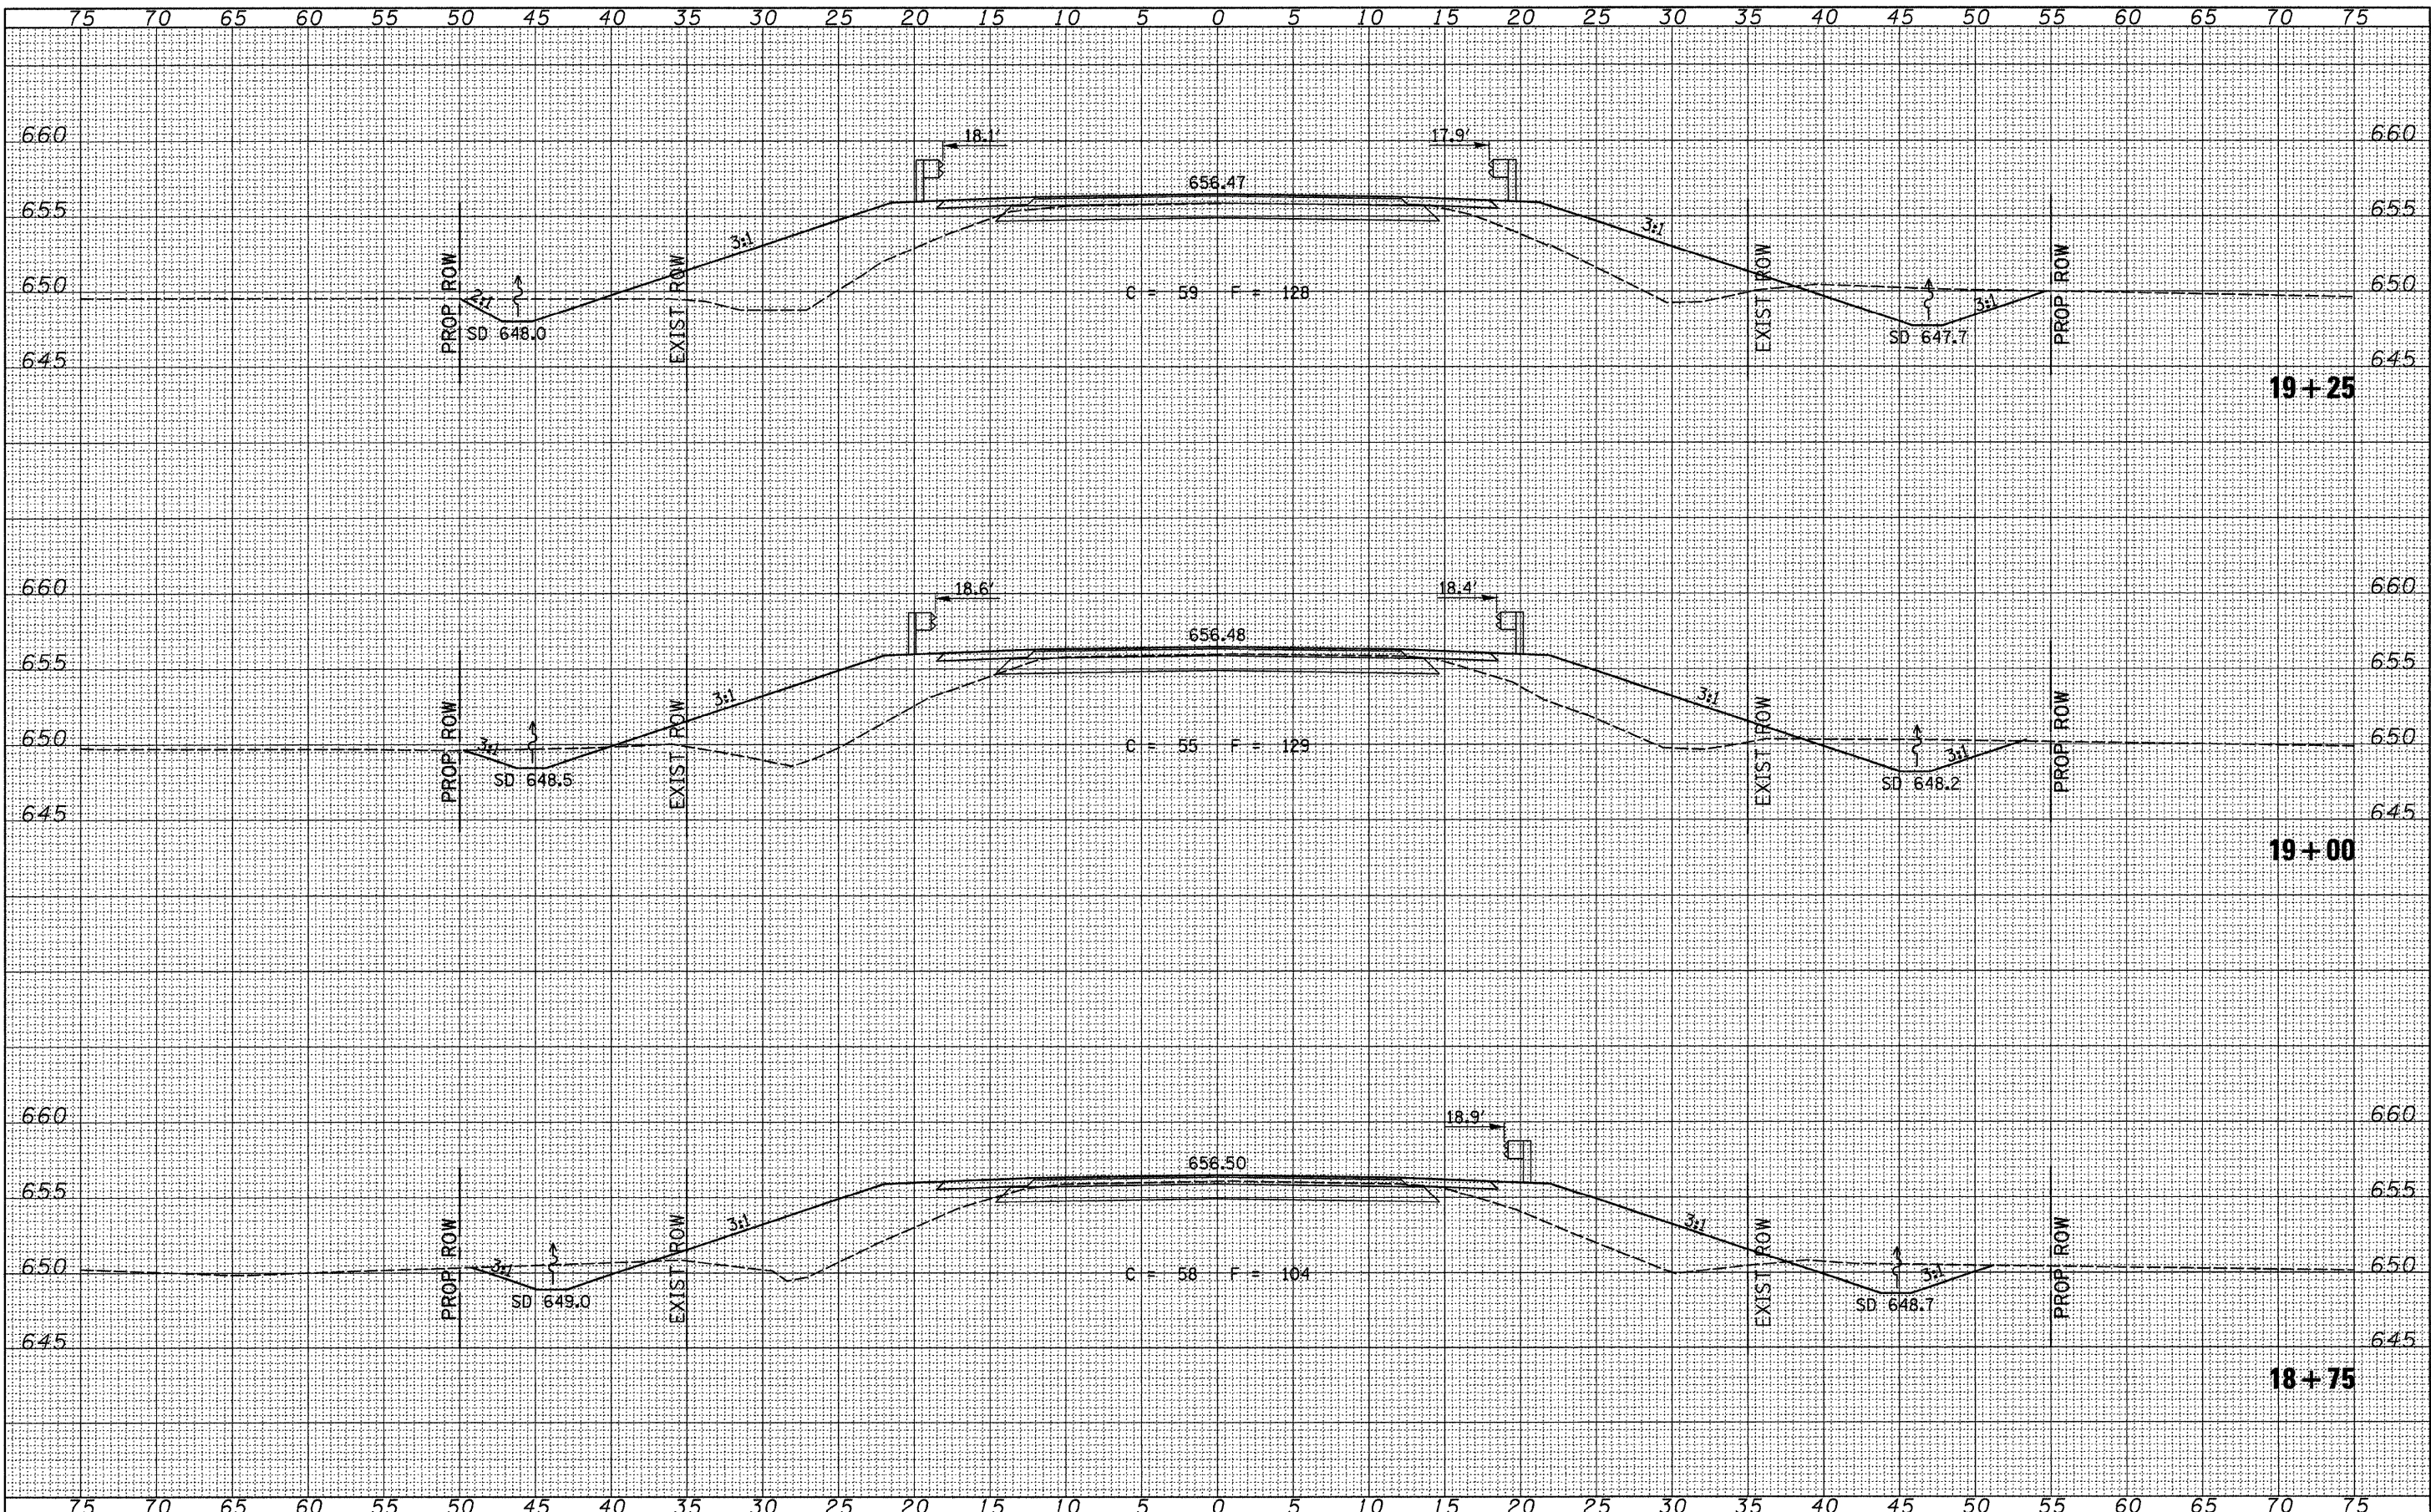

FILE NAME = V:\B-rs\2655-LeSalle\2655xshsta.dgn	USER NAME = othomas	DESIGNED -	REVISED -	LASALLE COUNTY COUNTY HIGHWAY 25 OVER BRANCH OF NETTLE CREEK	CROSS SECTIONS			F.A.S. RTE.	SECTION	COUNTY	TOTAL SHEETS	SHEET NO.	
	PLOT SCALE = 5.0000' / IN.	DRAWN -	REVISED -		SCALE: 1" = 5'-0"	SHEET NO. 3	OF 8 SHEETS	STA. 18+75.00	TO STA. 19+25.00	09-00658-00-BR	LASALLE	39	34
	PLOT DATE = 3/17/2018	CHECKED -	REVISED -		CONTRACT NO. 87451								
		DATE -	REVISED -		FED. ROAD DIST. NO. 7 [ILLINOIS] FED. AID PROJECT BR5-0271(103)								