


FINAL SURVEY NO.	SURVEYED	DATE
NOTE BOOK	PLOTTED	
	TEMPLATE	
	AS CHECKED	

ORIGINAL SURVEY NO.	SURVEYED	DATE
NOTE BOOK	PLOTTED	
	TEMPLATE	
	AS CHECKED	

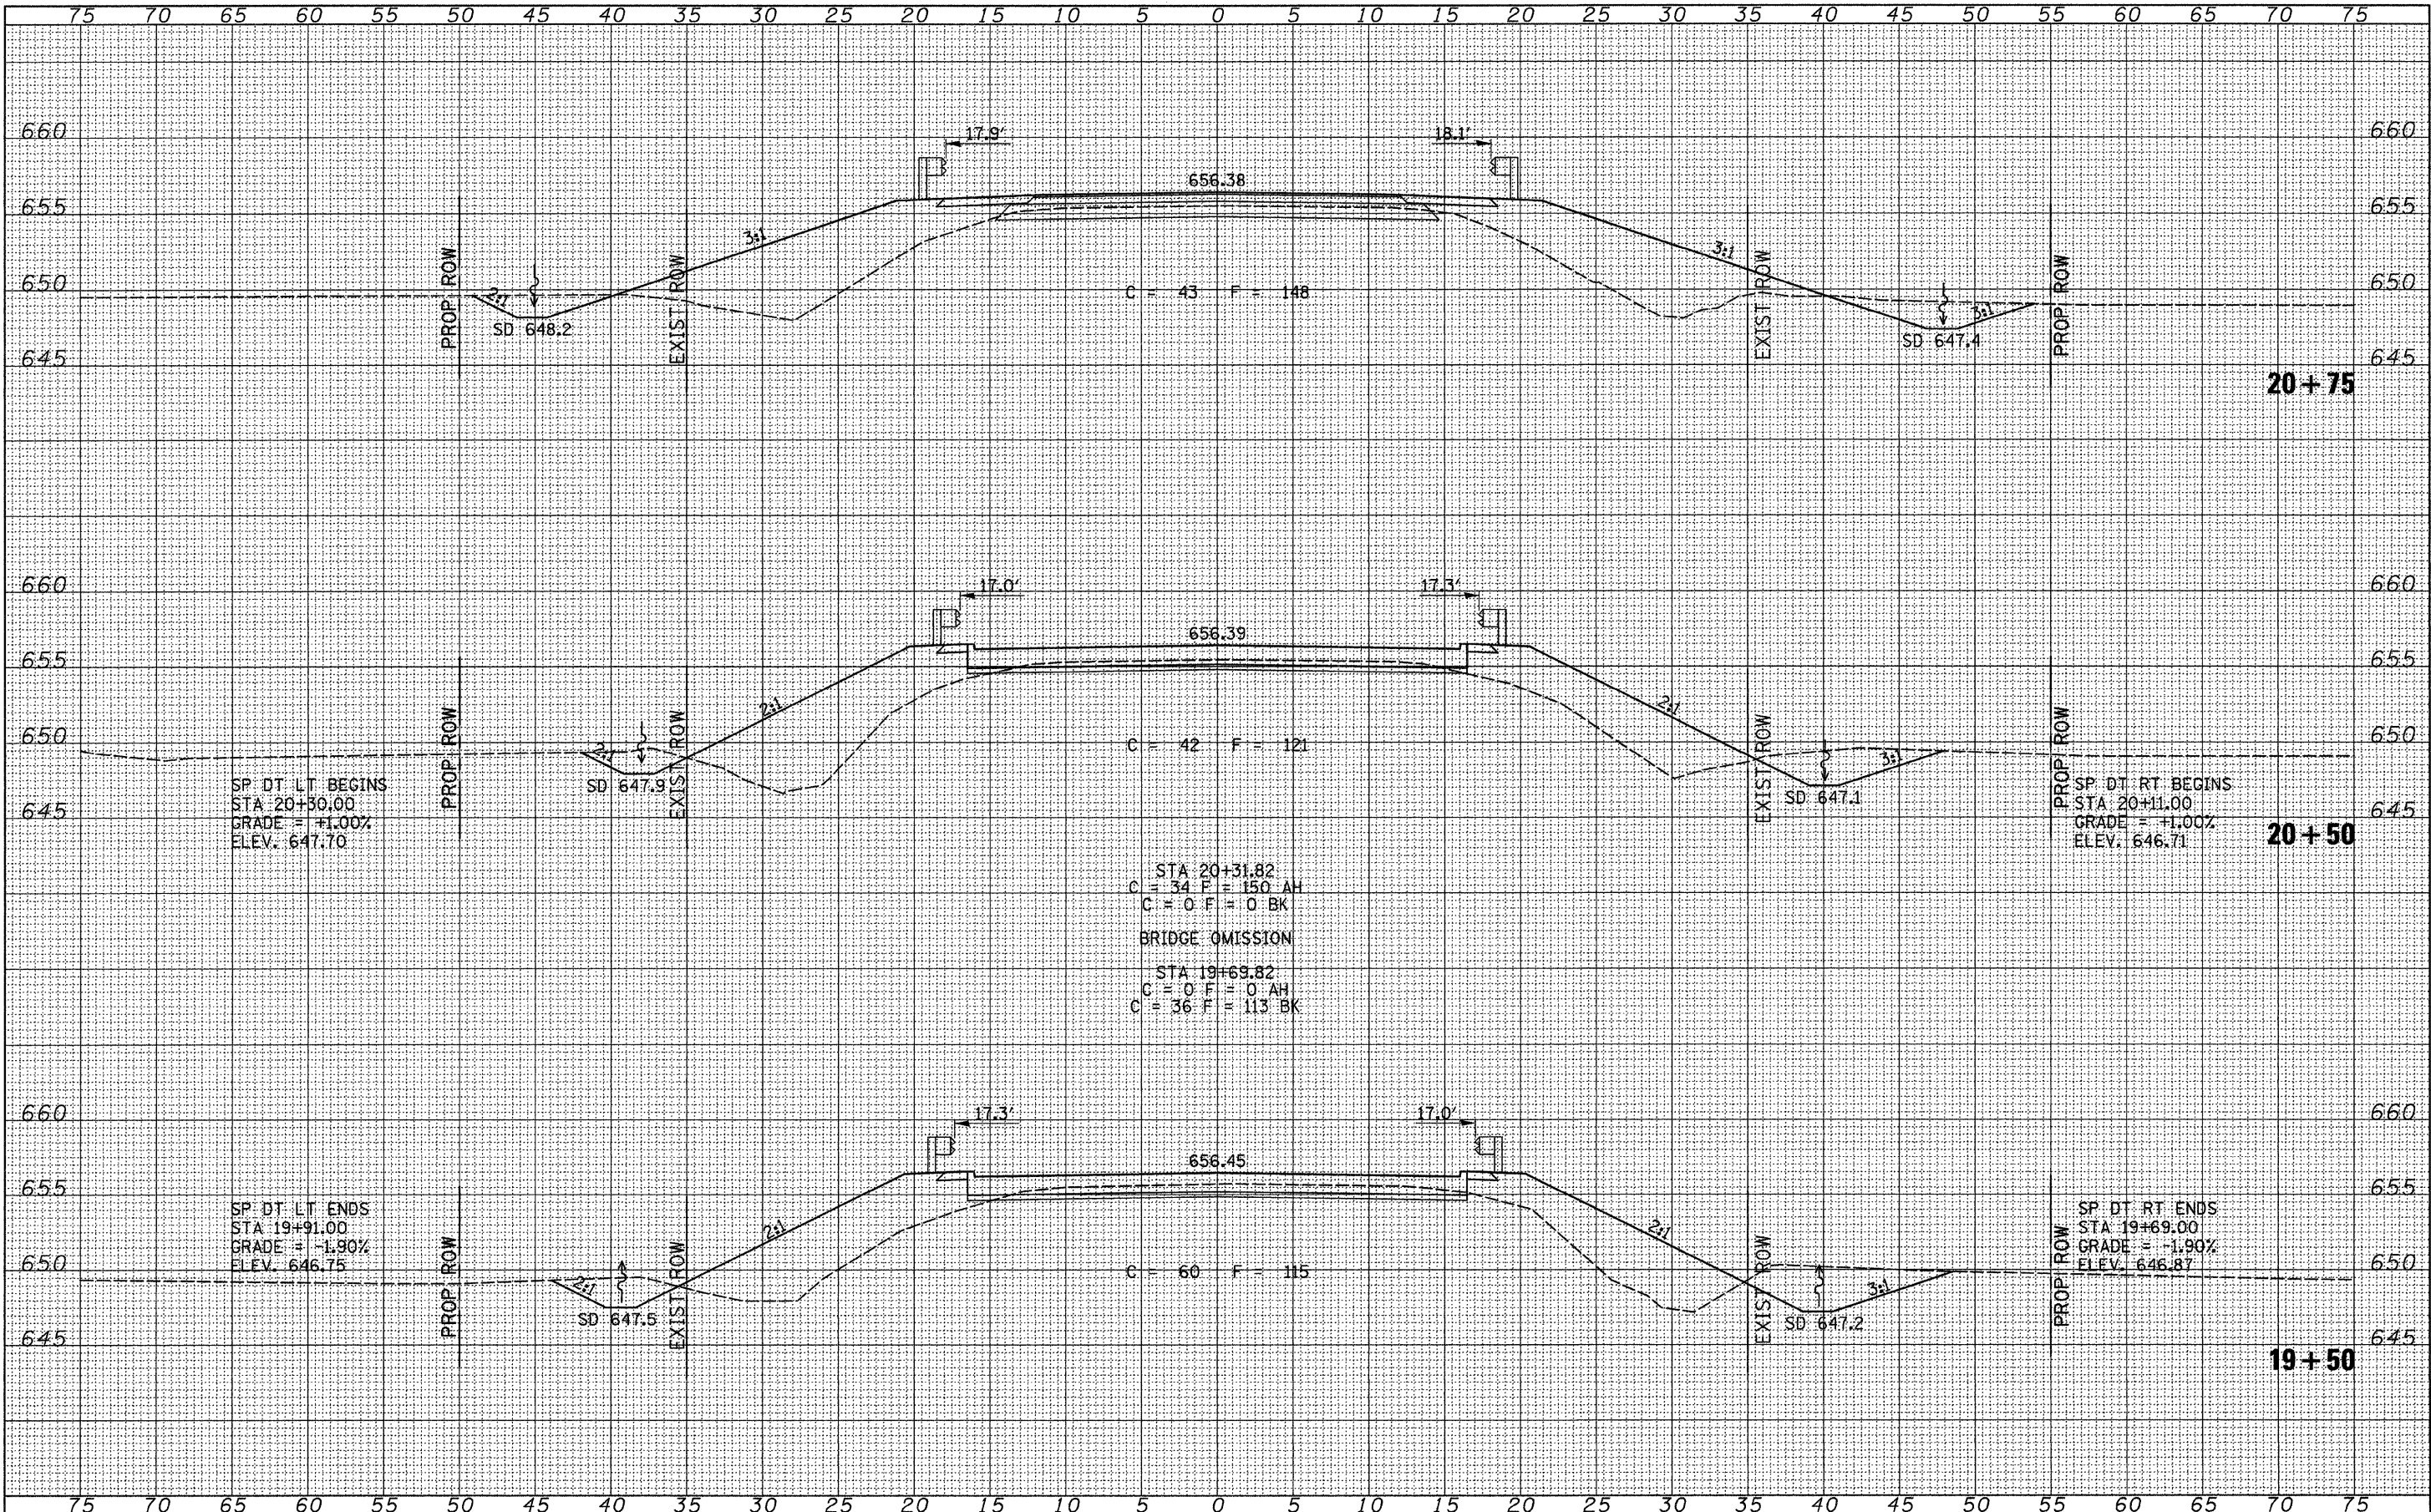

SP DT LT BEGINS
STA 20+30.00
GRADE = +1.00%
ELEV. 647.70

SP DT LT ENDS
STA 19+91.00
GRADE = -1.90%
ELEV. 646.75

SP DT RT BEGINS
STA 20+11.00
GRADE = +1.00%
ELEV. 646.71

SP DT RT ENDS
STA 19+69.00
GRADE = -1.90%
ELEV. 646.87

STA 20+31.82
C = 34 F = 150 AH
C = 0 F = 0 BK
BRIDGE OMISSION
STA 19+69.82
C = 0 F = 0 AH
C = 36 F = 113 BK