


| | | |
|---------------|---------------|------|
| FINAL SURVEY | SURVEYED | DATE |
| NOTE BOOK NO. | PLOTTED | |
| | TEMPLATE | |
| | AREAS CHECKED | |

| | | |
|-----------------|---------------|------|
| ORIGINAL SURVEY | SURVEYED | DATE |
| NOTE BOOK NO. | PLOTTED | |
| | TEMPLATE | |
| | AREAS CHECKED | |

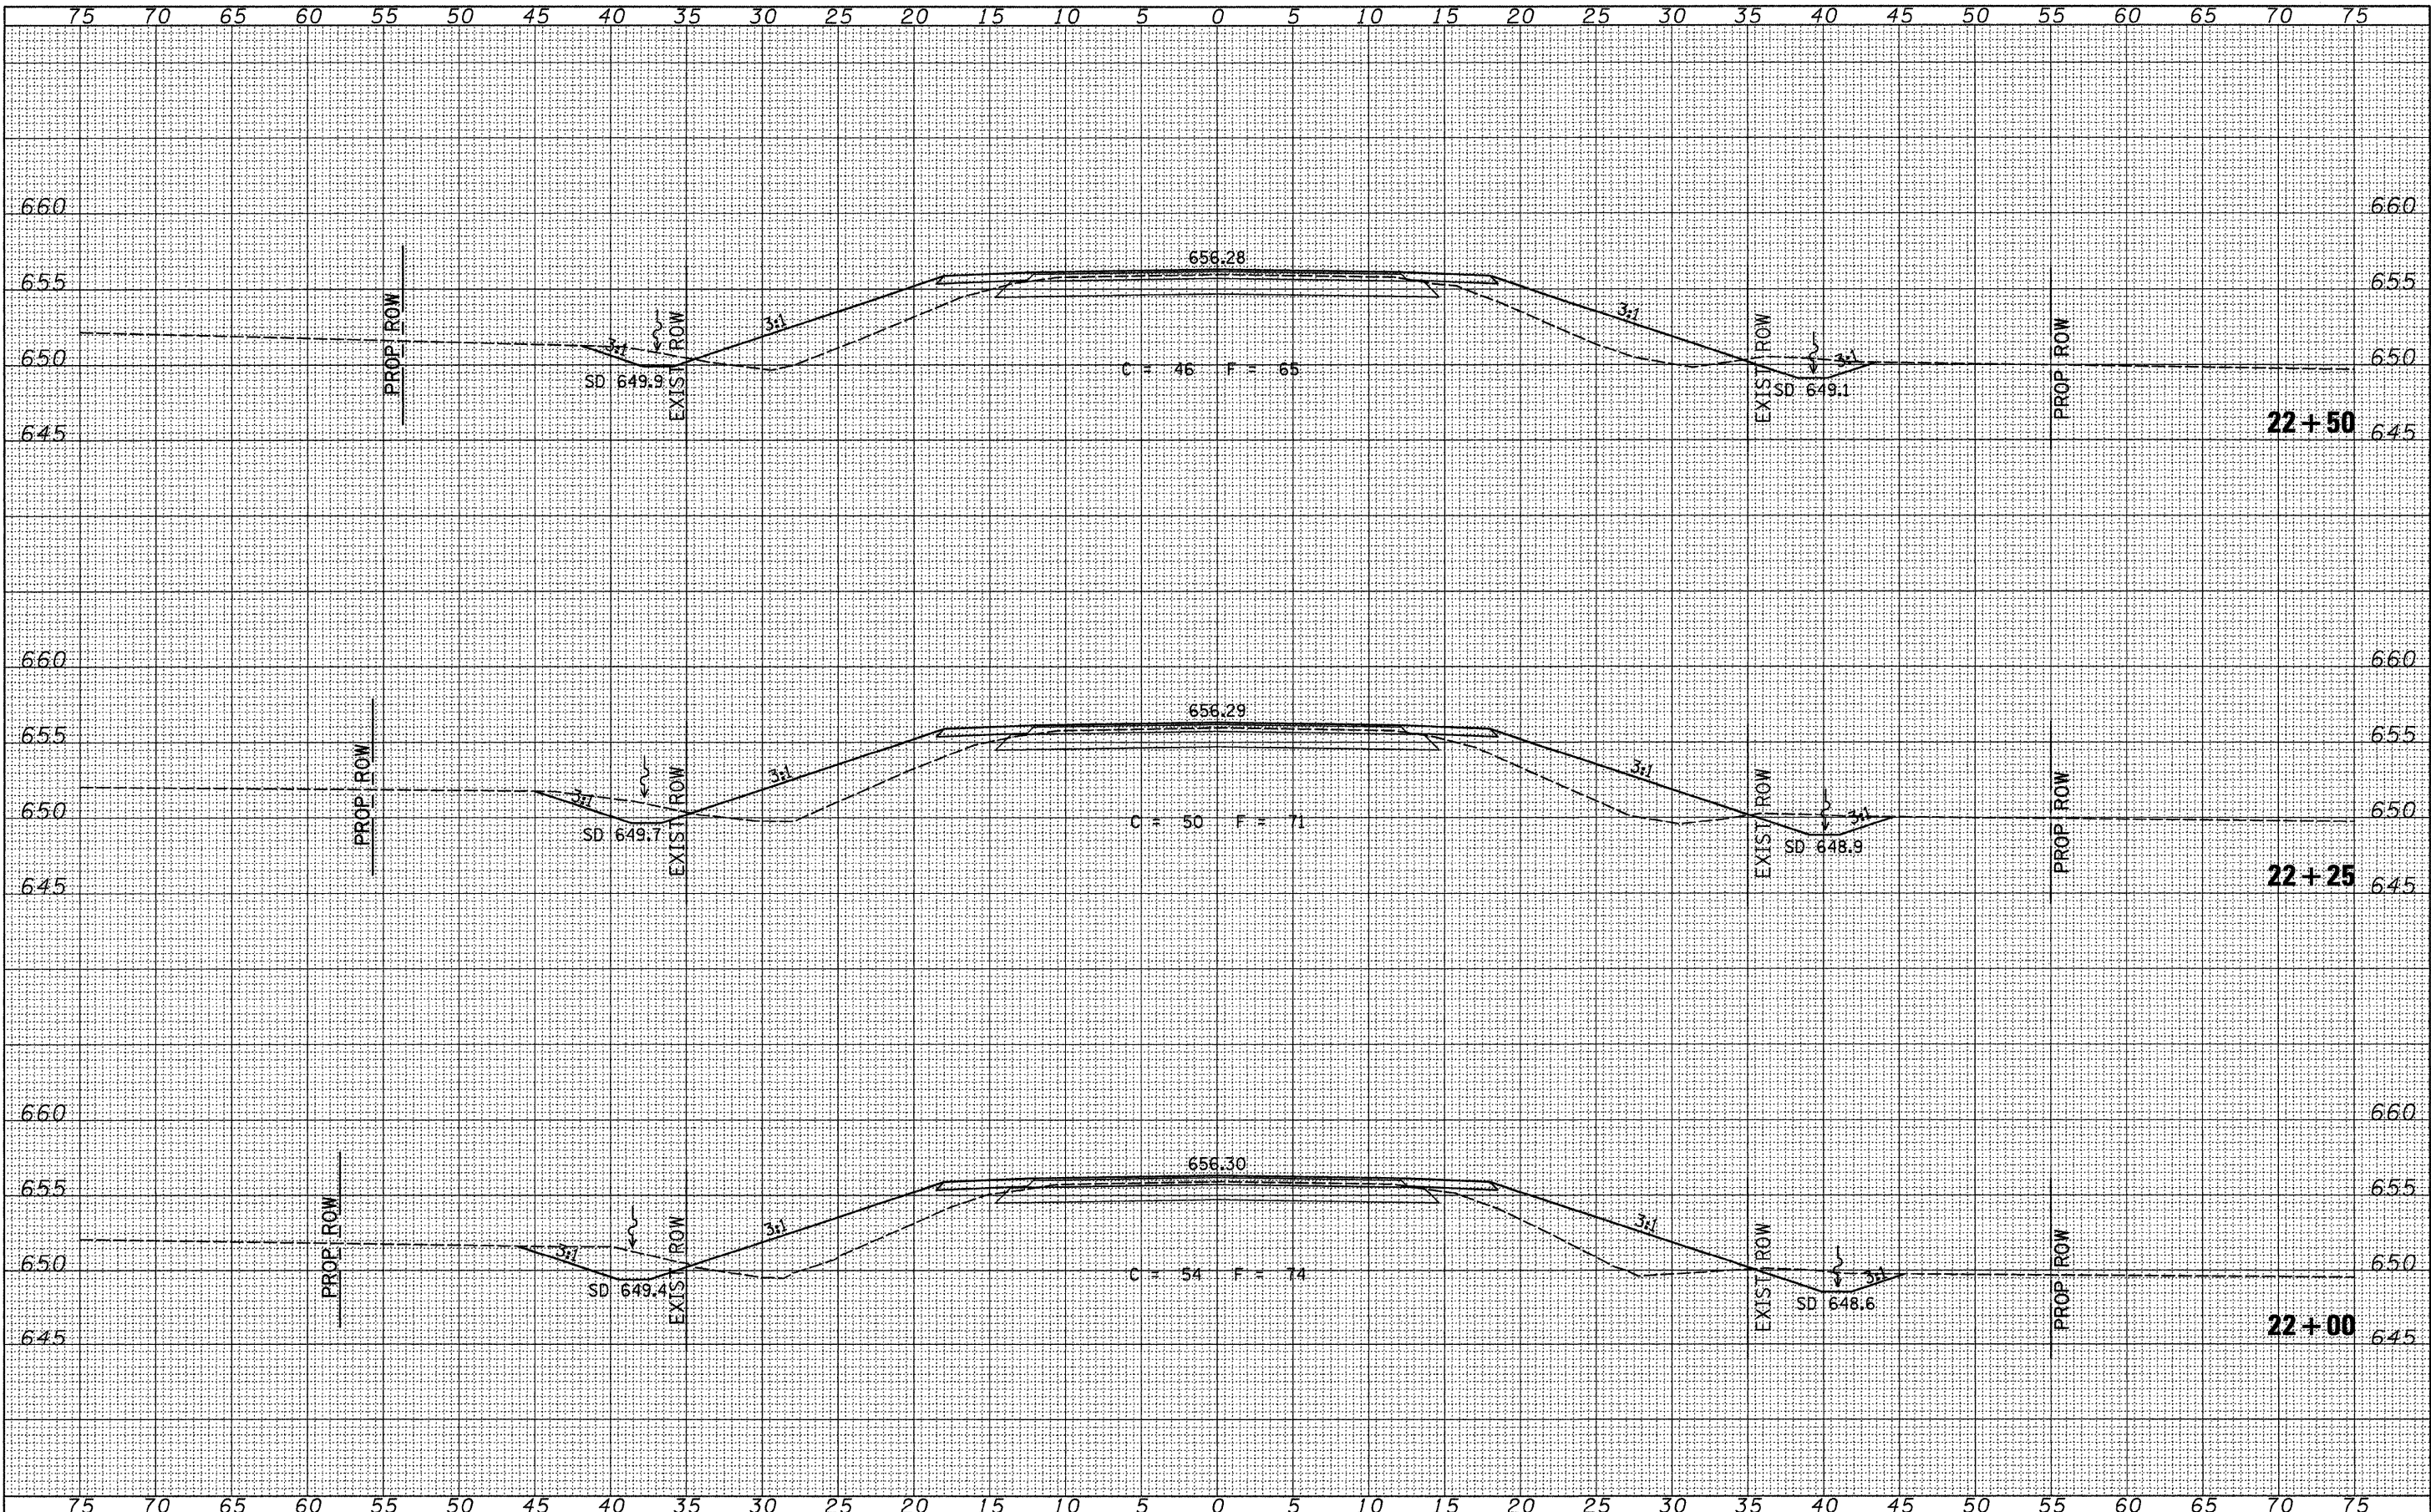

| | | | | | | | | | | | | |
|---|-----------------------------|------------|------------|---|---|-------------------------|--------------------------------|--------------------|---------------------------|-------------------|--------------------|-----------------|
| FILE NAME = V:\Bridges\2655-LaSalle\2655xshsta.dgn | USER NAME = ethomas | DESIGNED - | REVISIED - | LASALLE COUNTY COUNTY HIGHWAY 25 OVER BRANCH OF NETTLE CREEK | CROSS SECTIONS | | | F.A.S. RTE. 271 | SECTION 09-00658-00-BR | COUNTY LASALLE | TOTAL SHEETS 39 | SHEET NO. 38 |
| | PLLOT SCALE = 5,0000' / IN. | DRAWN - | REVISIED - | | SCALE: 1" = 5'-0" | SHEET NO. 7 OF 8 SHEETS | STA. 22+00.00 TO STA. 22+50.00 | CONTRACT NO. 87451 | | | | |
| | PLLOT DATE = 3/17/2010 | CHECKED - | REVISIED - | | FED. ROAD DIST. NO. 7 [ILLINOIS] FED. AID PROJECT BRS-0271103 | | | | | | | |
| | | DATE - | REVISIED - | | | | | | | | | |