


PLAN	SURVEYED	DATE
	PLOTTED	
	CHECKED	
	BY	
	NO.	

PROFILE	SURVEYED	DATE
	PLOTTED	
	CHECKED	
	BY	
	NO.	

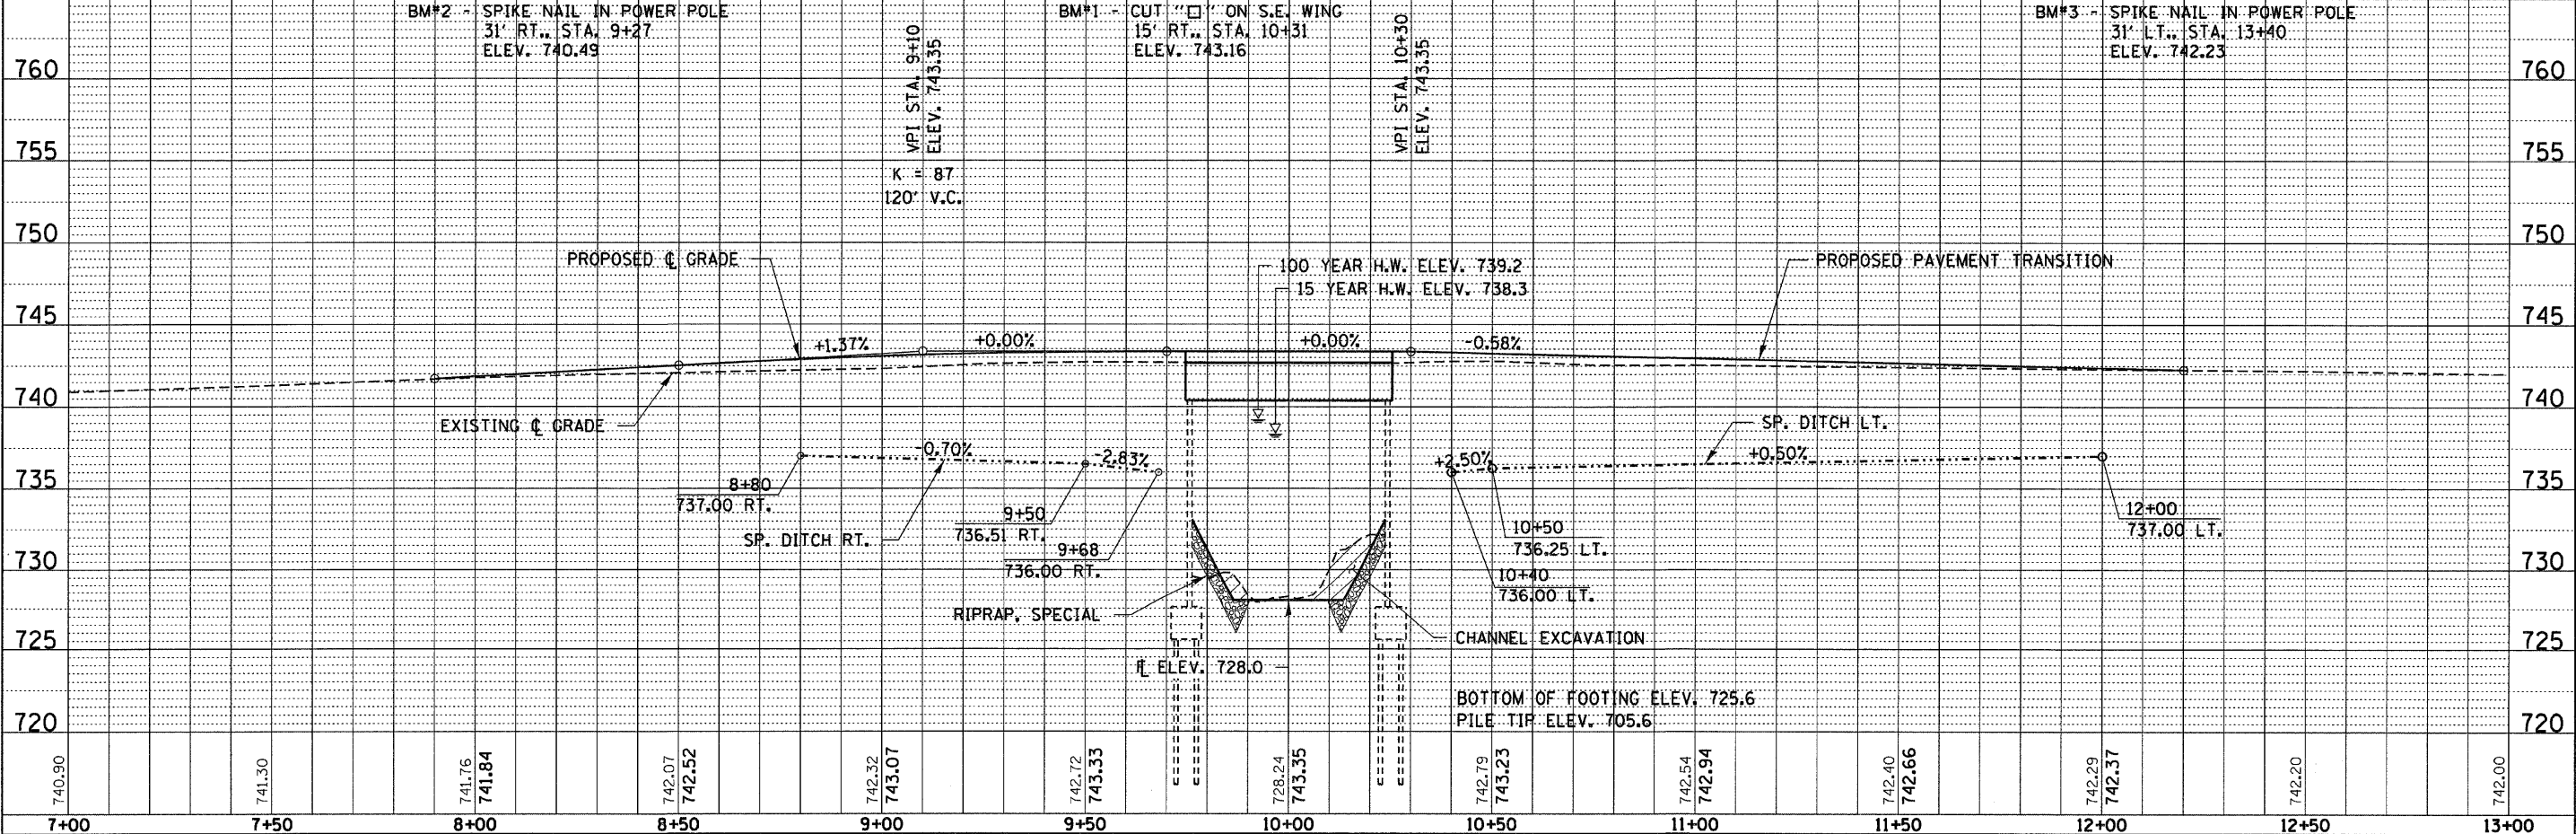

FILE NAME = 090125-sh1-pp1.dgn	USER NAME =	DESIGNED - J.W.F.	REVISED -	<b>STATE OF ILLINOIS</b> <b>LIVINGSTON COUNTY HIGHWAY DEPARTMENT</b>		<b>PLAN &amp; PROFILE</b> <b>F.A.S. 473 / C.H. 22</b>	F.A.S. 473	SECTION 08-00161-00-BR	COUNTY LIVINGSTON	TOTAL SHEETS 23	SHEET NO. 5
PLOT SCALE =	CHECKED - S.W.M.	REVISED -	CONTRACT NO. 87452								
PLOT DATE = 3/26/2018	DATE = 09/14/09	REVISED -	FED. ROAD DIST. NO. ILLINOIS FED. AID PROJECT BRS-0473(08)								
SCALE: 20H:5V			SHEET NO. 1 OF 1 SHEETS				STA. 7+00.00 TO STA. 13+00.00				