


DATE	BY
SURVEYED	PLOTTED
NOTE BOOK	DATE
NO.	AREAS CHECKED

DATE	BY
SURVEYED	PLOTTED
NOTE BOOK	DATE
NO.	AREAS CHECKED

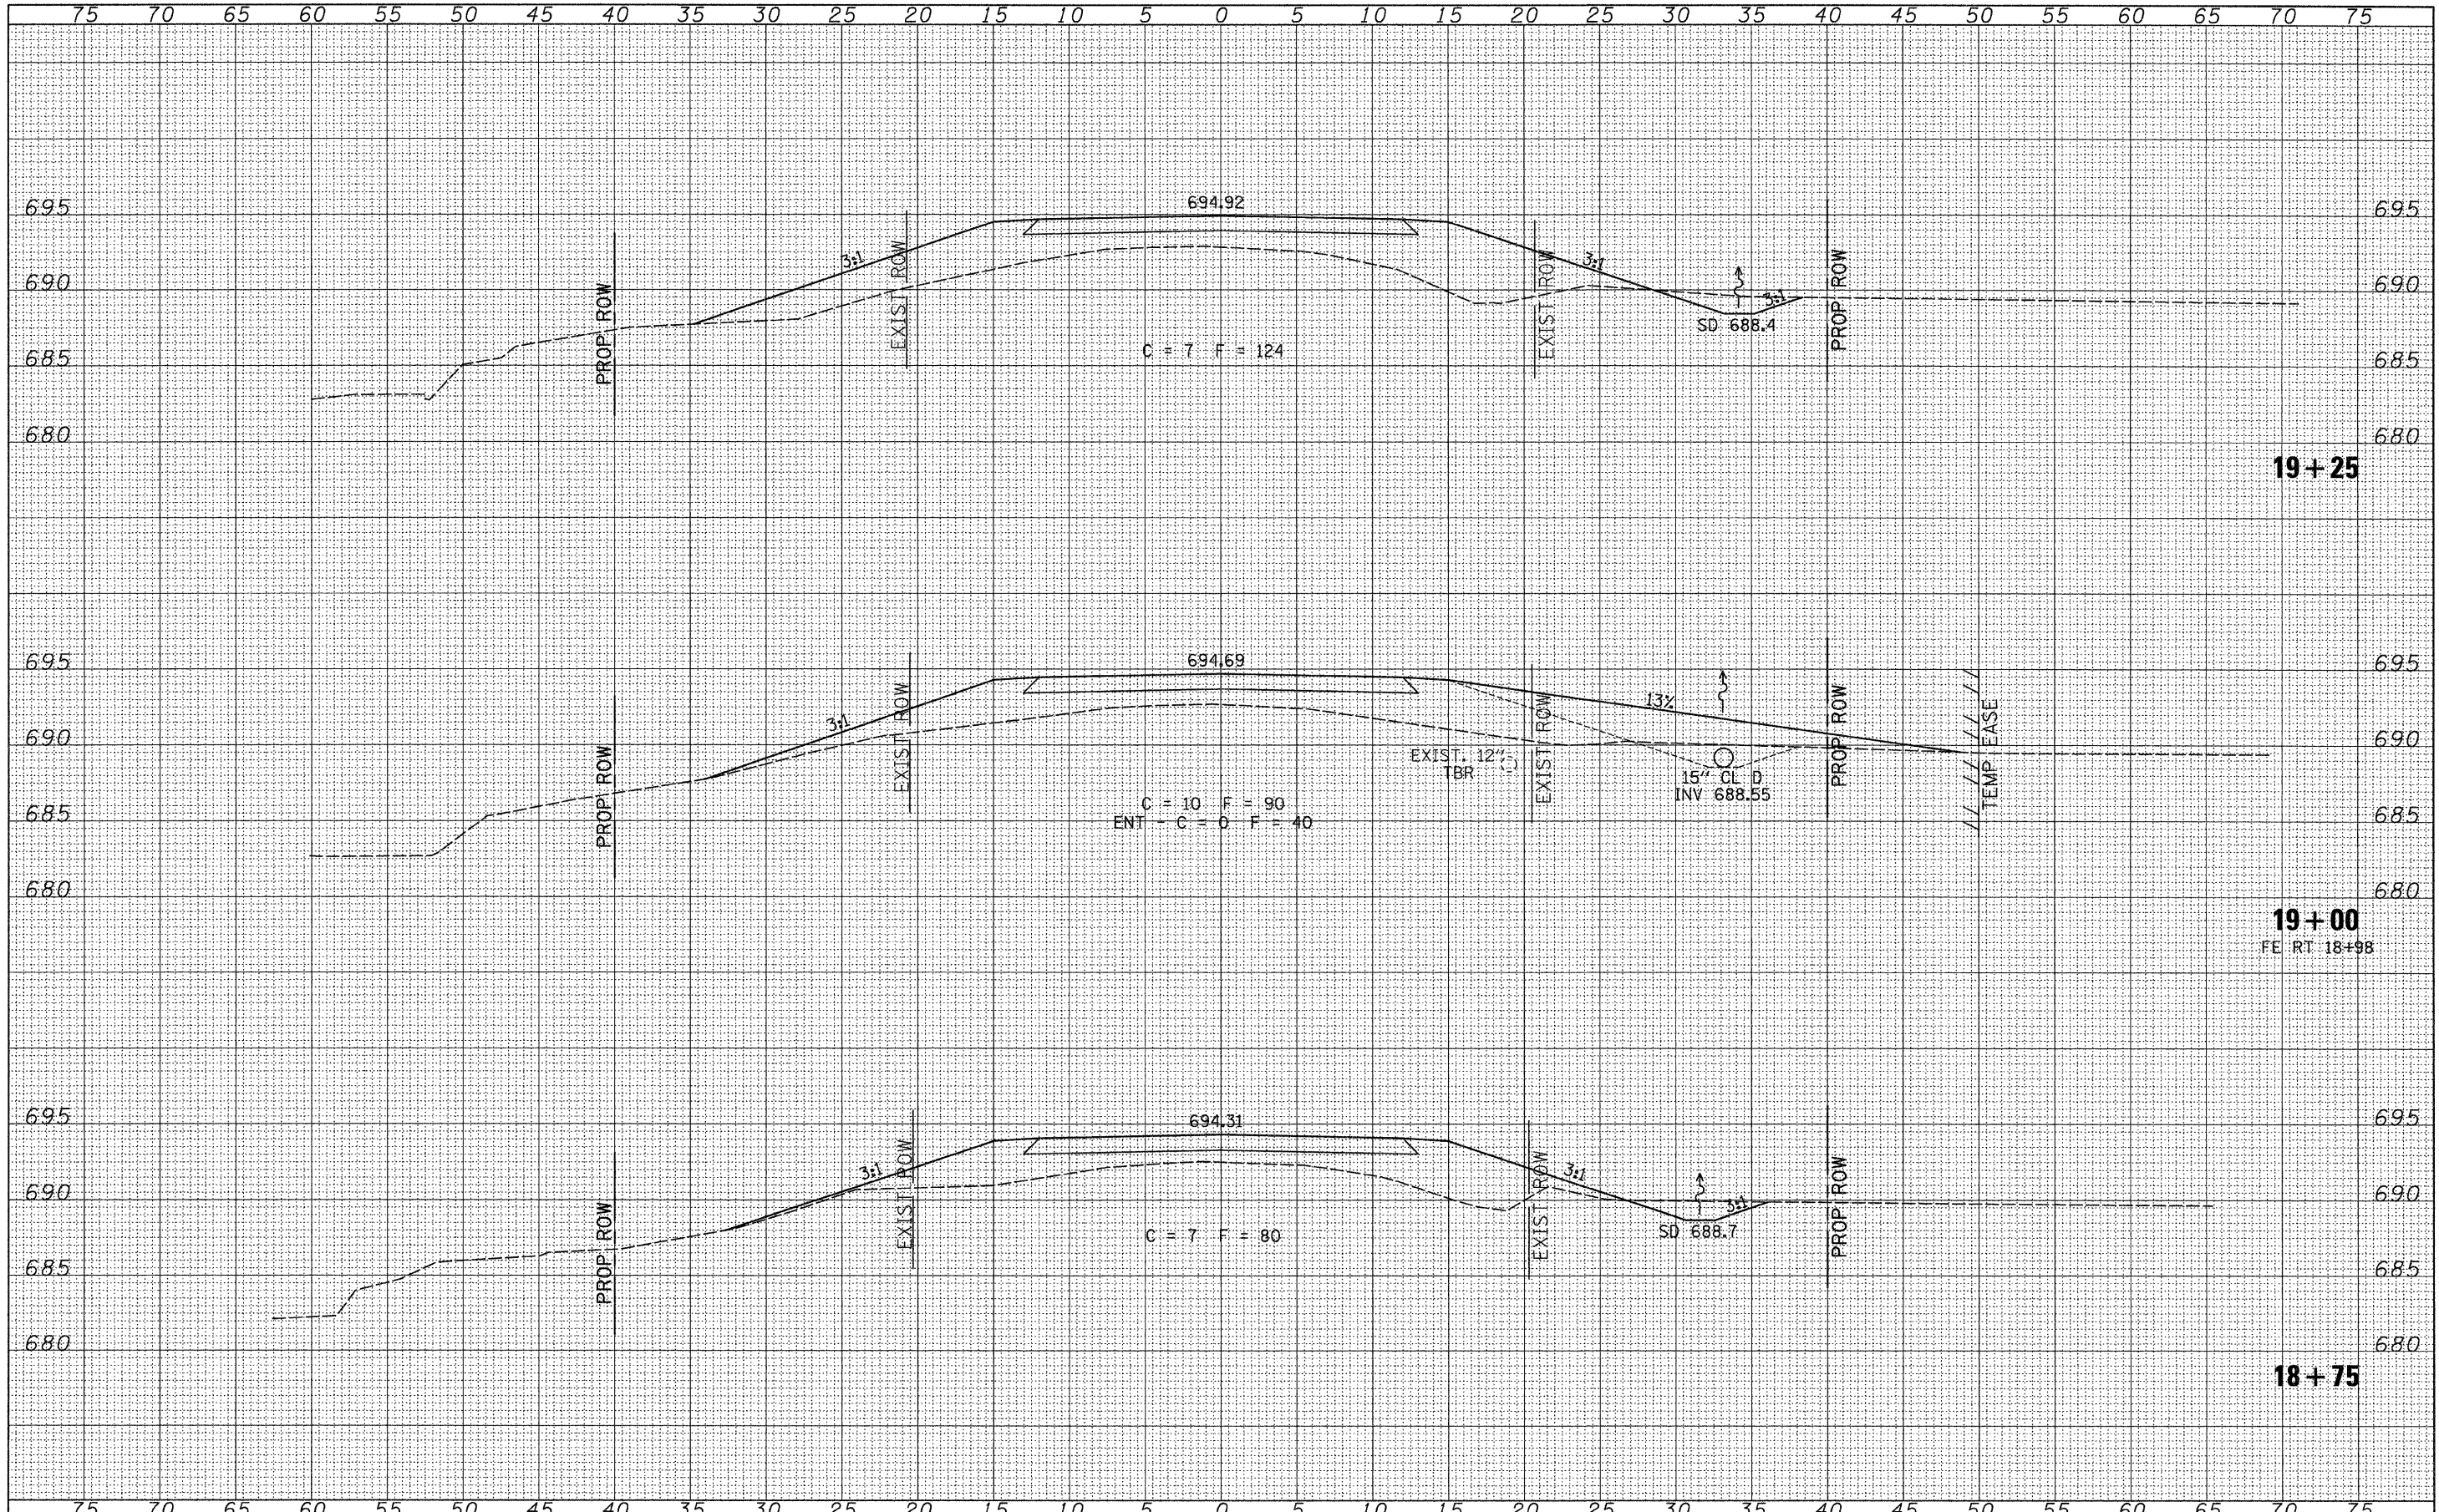

FILE NAME = V:\Bridges\2782-Iroquois\2782xshsta.dgn	USER NAME = jhutchison	DESIGNED -	REVISED -	IROQUOIS COUNTY TOWNSHIP ROAD 14A OVER LOUIS CREEK	CROSS SECTIONS		RTE.	SECTION	COUNTY	TOTAL SHEETS	SHEET NO.
		DRAWN -	REVISED -		TR 14A	02-01122-00-BR	IROQUOIS	22	18	CONTRACT NO. 87460	
PLOT SCALE = 5,0000' / IN.		CHECKED -	REVISED -		SCALE: 1"=5'	SHEET NO. 3 OF 7 SHEETS	STA. 18+75.00 TO STA. 19+25.00	FED. ROAD, DIST. NO. 7 ILLINOIS FED. AID PROJECT NO. BROS-0075(138)			
PLOT DATE = 3/11/2010		DATE -	REVISED -								