


DATE	
BY	
FINAL SURVEY	
SURVEYED	
PLOTTED	
NOTE BOOK	
NO.	
AREAS CHECKED	

DATE	
BY	
ORIGINAL SURVEY	
SURVEYED	
PLOTTED	
NOTE BOOK	
NO.	
AREAS CHECKED	

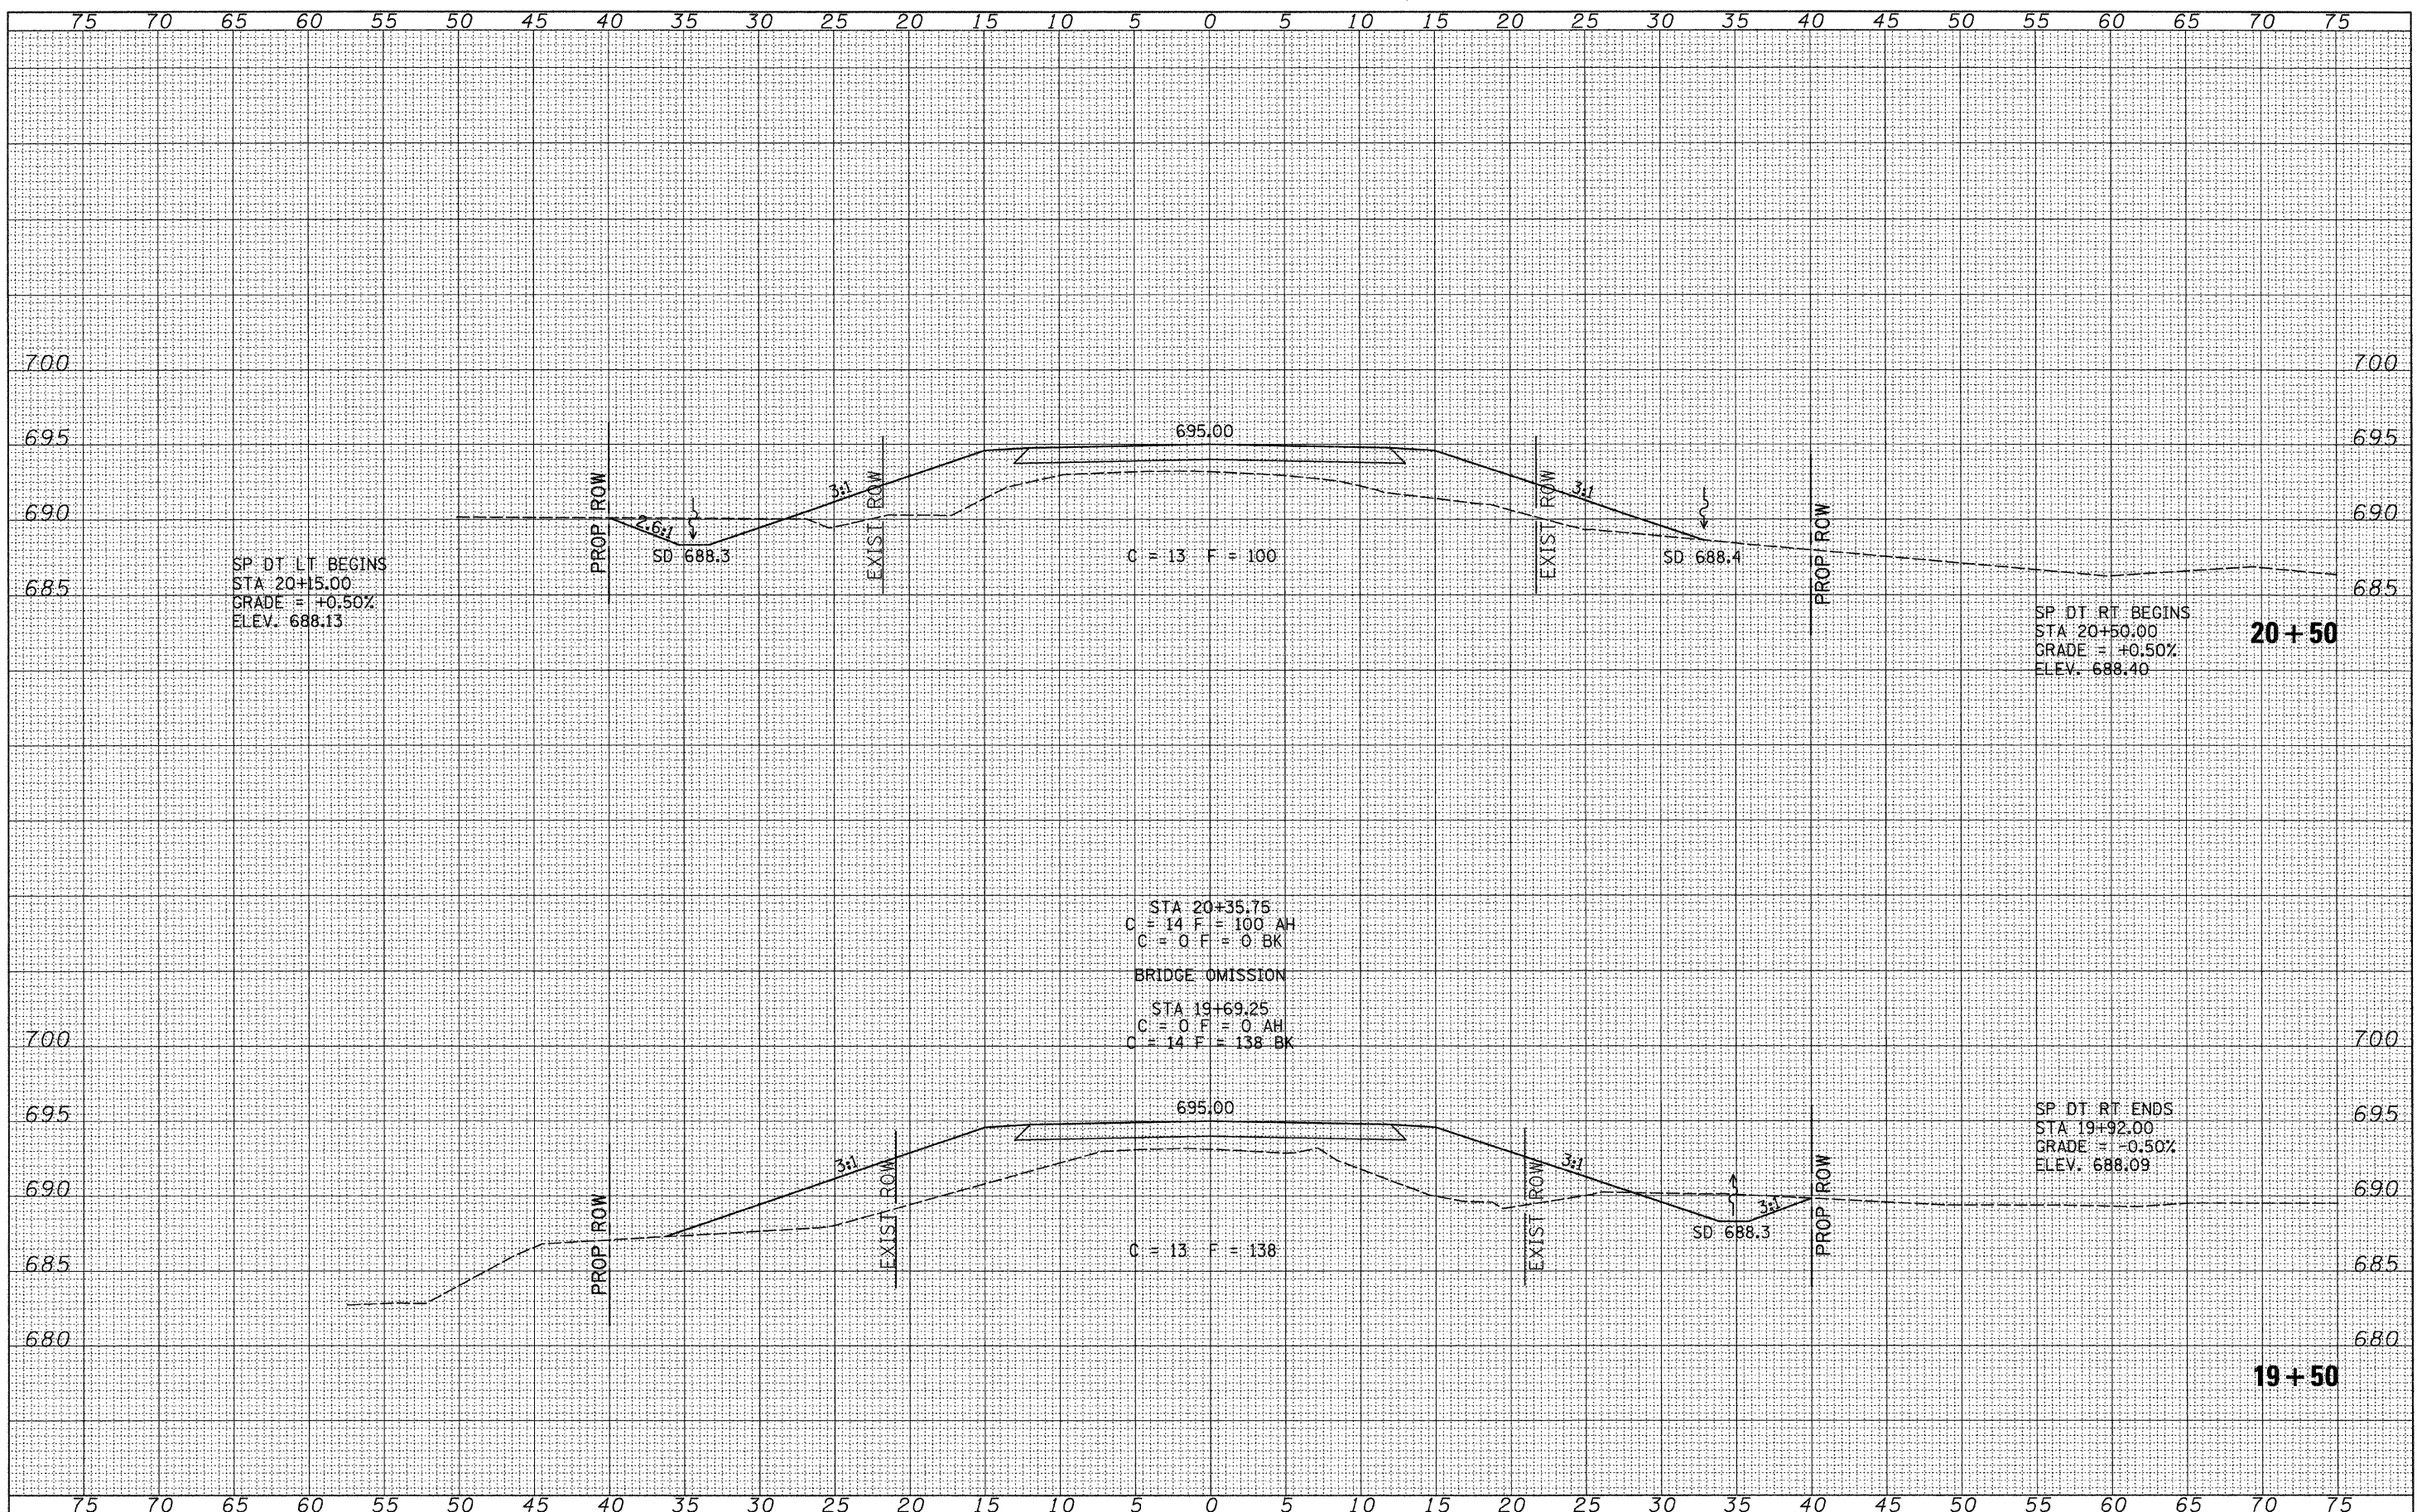

FILE NAME =	USER NAME = jhutchison	DESIGNED -	REVISED -	IROQUOIS COUNTY TOWNSHIP ROAD 14A OVER LOUIS CREEK	CROSS SECTIONS		SCALE: 1"=5'	SHEET NO. 4 OF 7 SHEETS	STA. 19+50.00 TO STA. 20+50.00	ROUTE	SECTION	COUNTY	TOTAL SHEETS	SHEET NO.
V:\Bridge\2782-Iroquois\2782xsh1a.dgn		DRAWN -	REVISED -		TR 14A	02-01122-00-BR	IROQUOIS	22	19					
		CHECKED -	REVISED -		CONTRACT NO. 87460									
		DATE -	REVISED -		FED. ROAD, DIST. NO. 7 ILLINOIS FED. AID PROJECT NO. BR05-0075(138)									