


DATE	
BY	
FINAL SURVEY	
NOTE BOOK NO.	
AREAS CHECKED	

DATE	
BY	
ORIGINAL SURVEY	
NOTE BOOK NO.	
AREAS CHECKED	

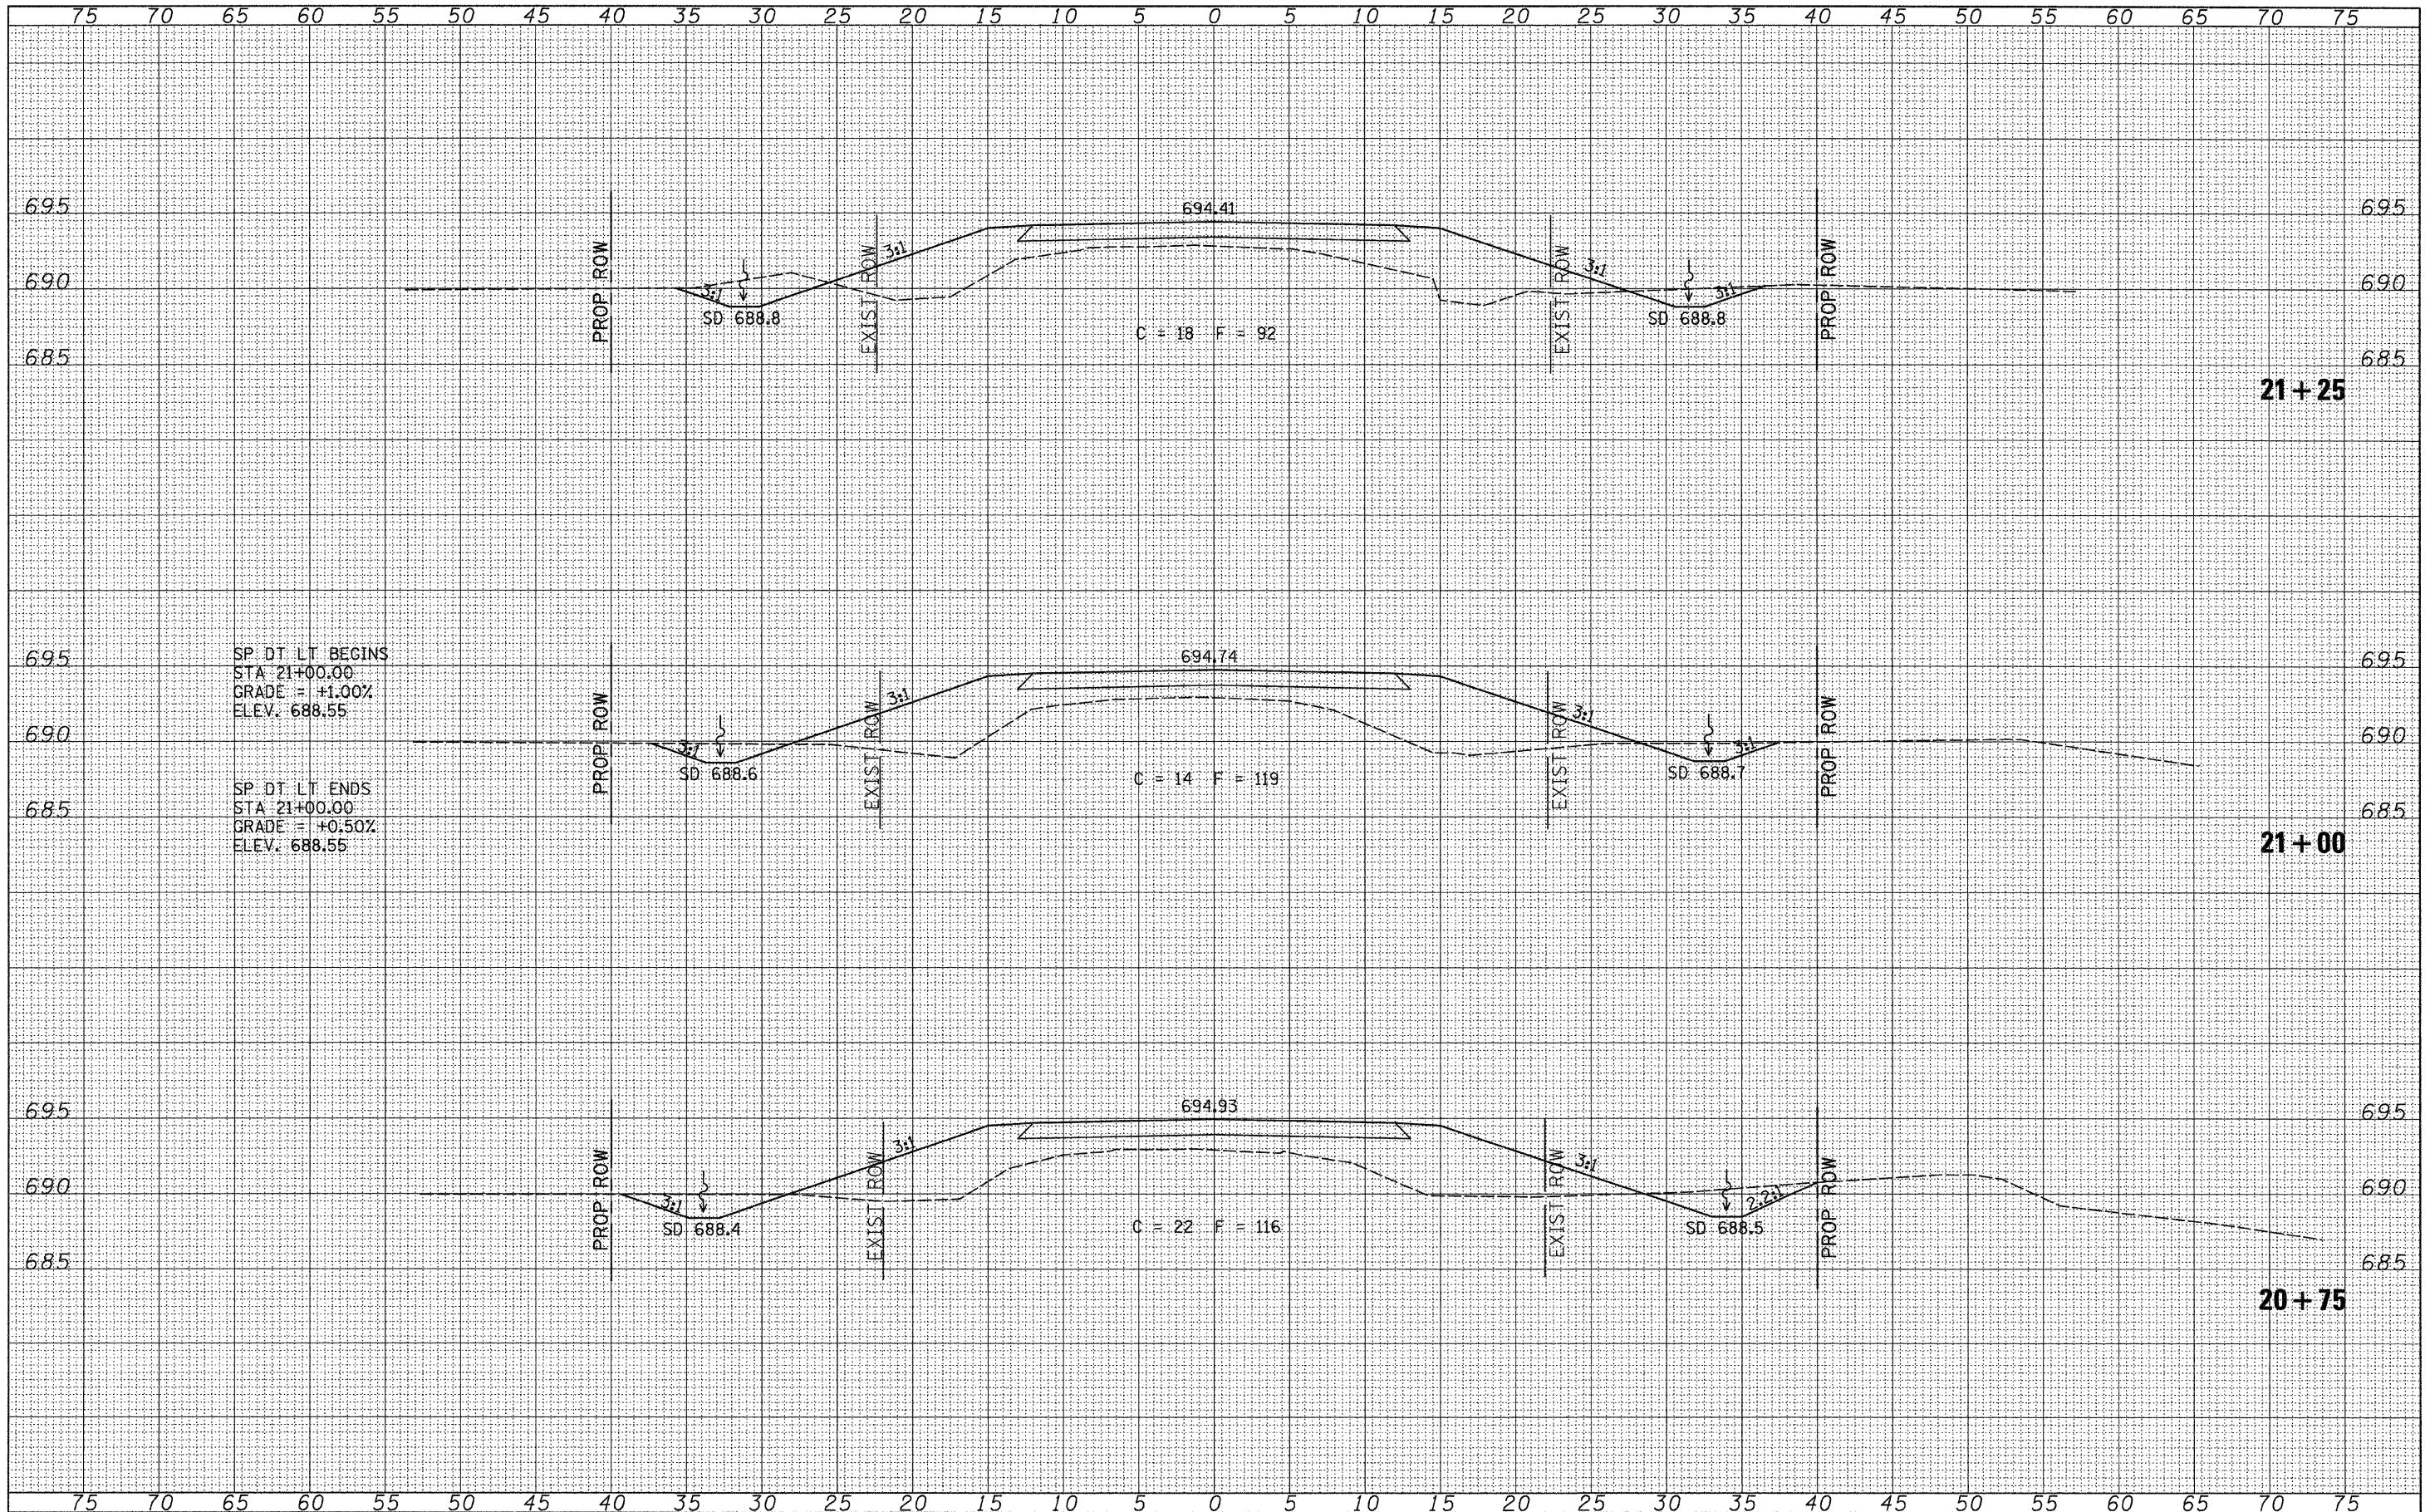

FILE NAME = V:\Bridges\2782-Iroquois\2782xshsta.dgn	USER NAME = jhutchison	DESIGNED -	REVISED -	<b>IROQUOIS COUNTY TOWNSHIP ROAD 14A OVER LOUIS CREEK</b>	<b>CROSS SECTIONS</b>		RTE.	SECTION	COUNTY	TOTAL SHEETS	SHEET NO.	
	PLOT SCALE = 5,000' / IN.	DRAWN -	REVISED -		TR 14A	02-01122-00-BR	IROQUOIS	22	20	CONTRACT NO. 87460		
	PLOT DATE = 3/11/2010	CHECKED -	REVISED -		SCALE: 1"=5'		SHEET NO. 5 OF 7 SHEETS		STA. 20+75.00 TO STA. 21+25.00		FED. ROAD. DIST. NO. 7 ILLINOIS FED. AID PROJECT NO. BR05-0075(138)	
		DATE -	REVISED -									