


DATE	
BY	
FINAL SURVEY	
SURVEYED	
PLOTTED	
NOTE BOOK	
NO.	
AREAS CHECKED	

DATE	
BY	
ORIGINAL SURVEY	
SURVEYED	
PLOTTED	
NOTE BOOK	
NO.	
AREAS CHECKED	

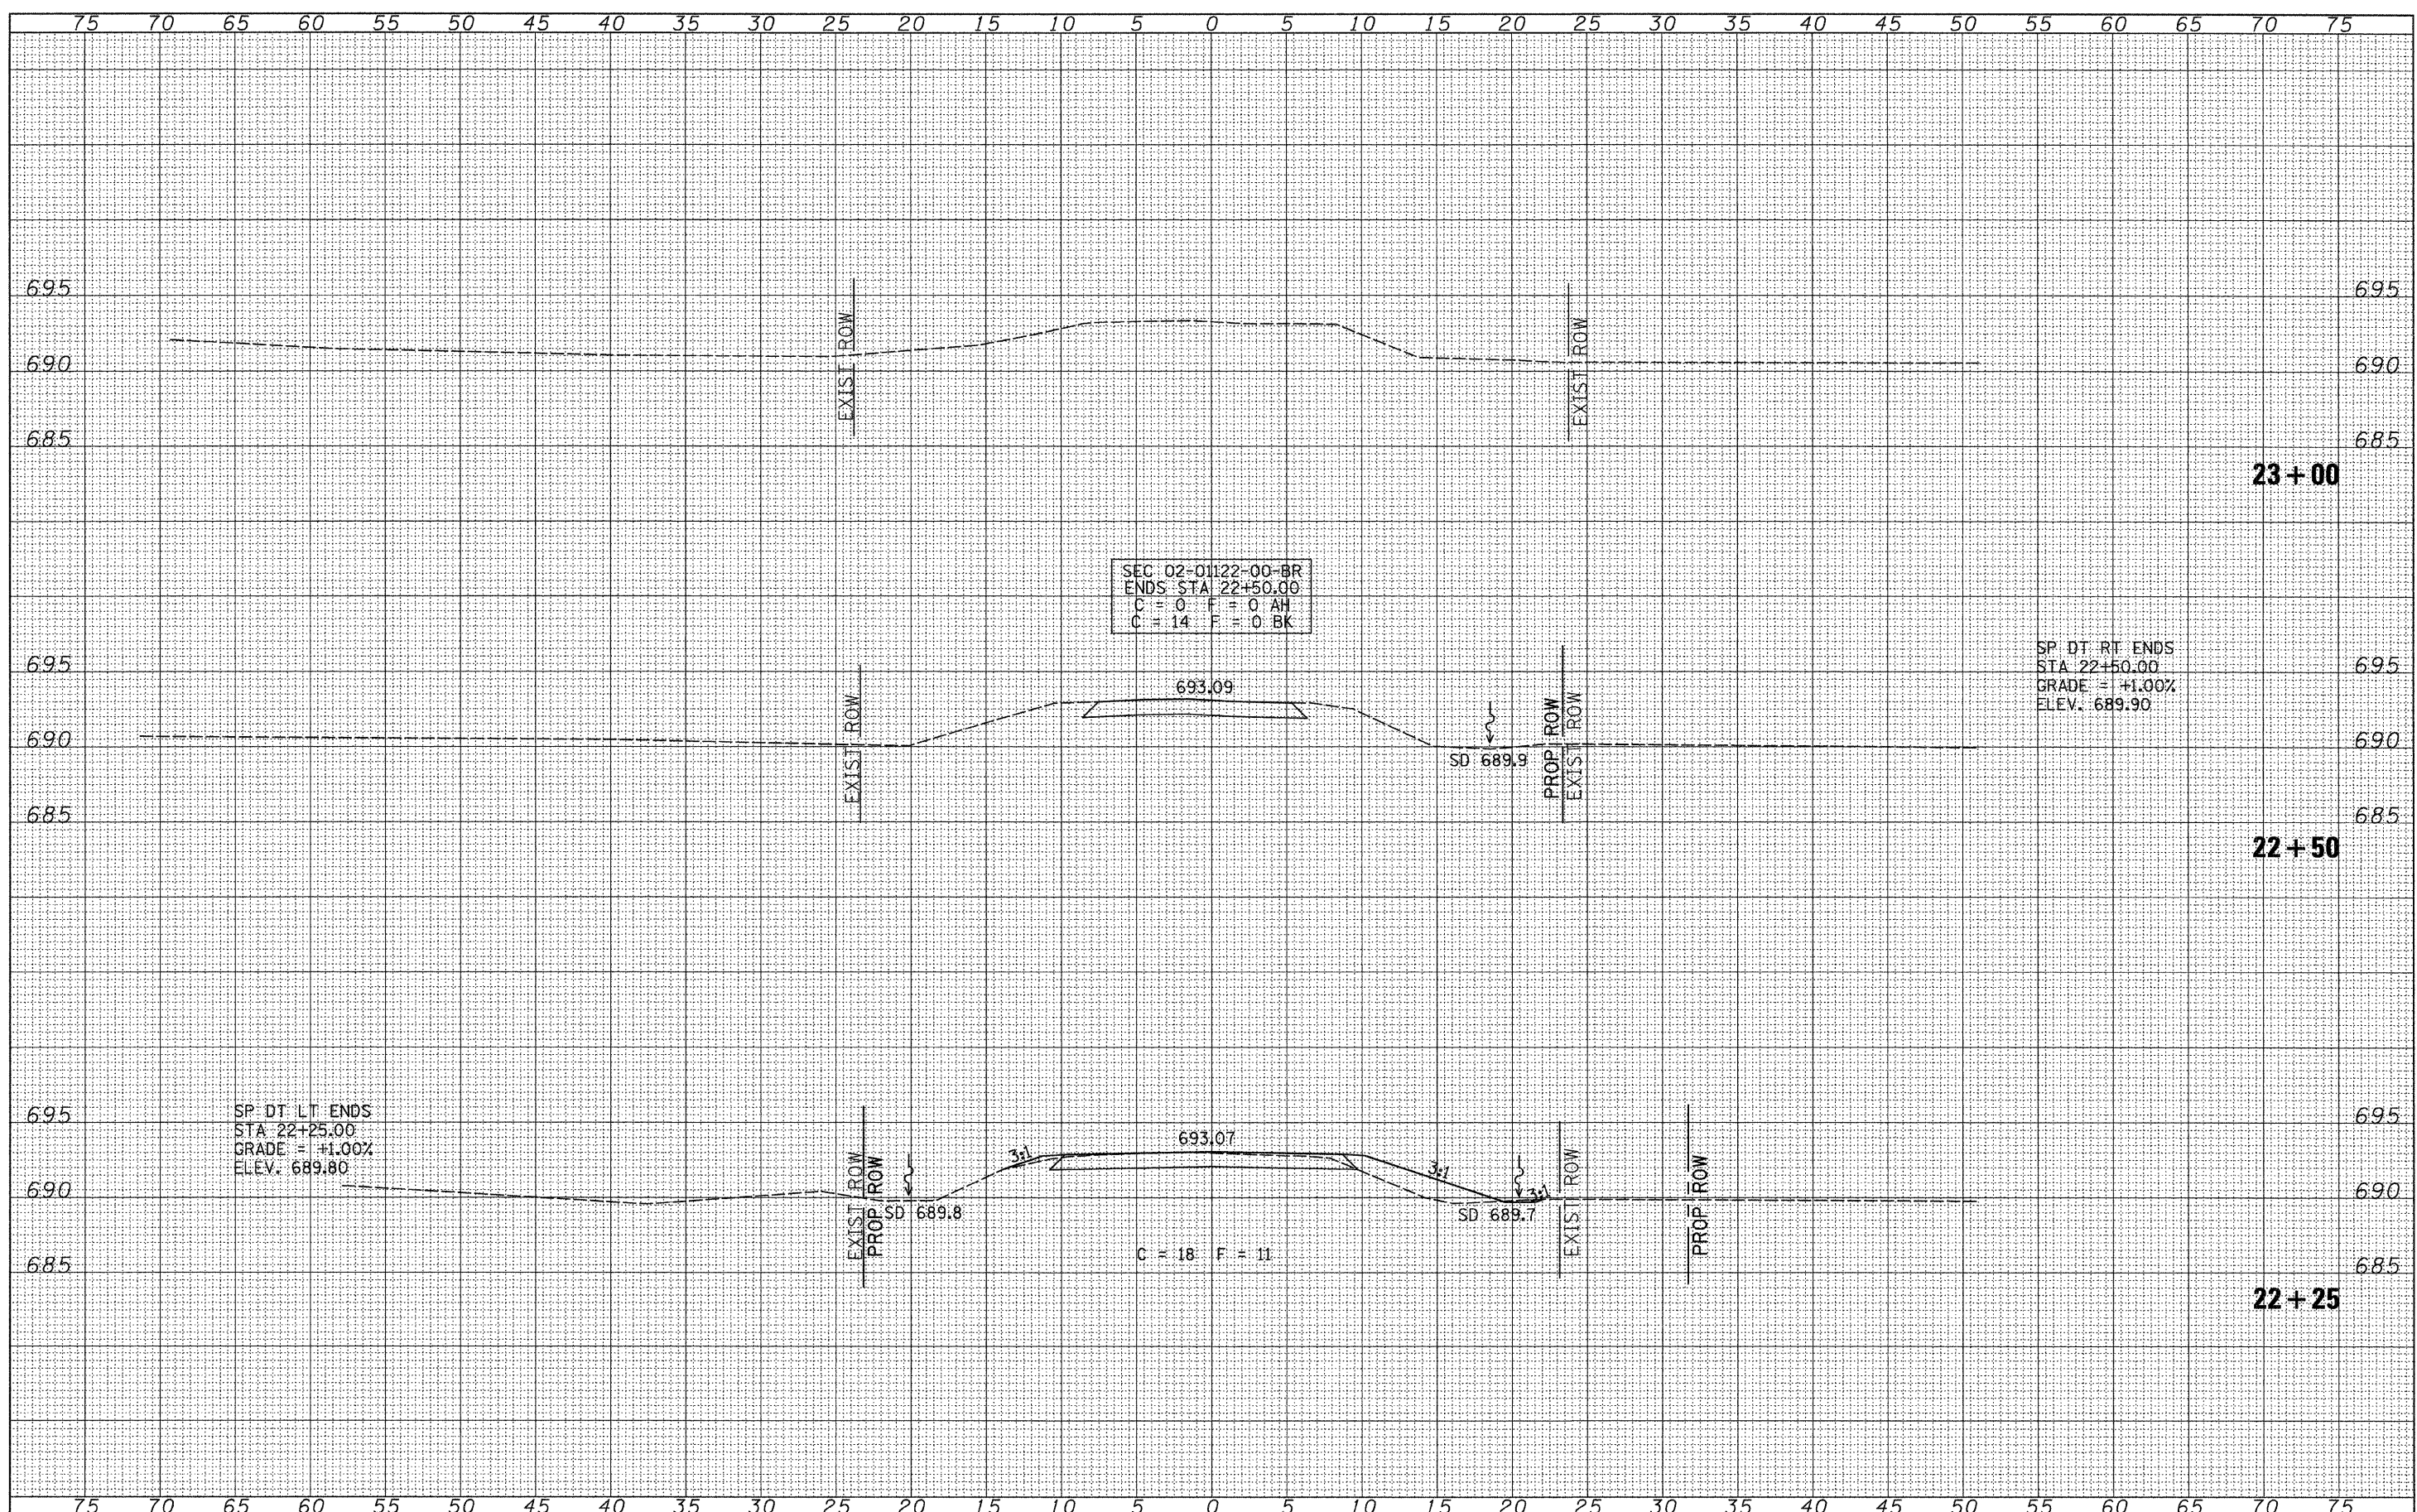

SEC 02-01122-00-BR
 ENDS STA 22+50.00
 C = 0 F = 0 AH
 C = 14 F = 0 BK

SP DT RT ENDS
 STA 22+50.00
 GRADE = +1.00%
 ELEV. 689.90

SP DT LT ENDS
 STA 22+25.00
 GRADE = +1.00%
 ELEV. 689.80

C = 18 F = 11

FILE NAME = V:\Bridge\2782-Iroquois\2782xhsts.dgn	USER NAME = jhutchison	DESIGNED -	REVISED -	IROQUOIS COUNTY TOWNSHIP ROAD 14A OVER LOUIS CREEK	CROSS SECTIONS			RTE.	SECTION	COUNTY	TOTAL SHEETS	SHEET NO.
	PLOT SCALE = 5.0000' / IN.	DRAWN -	REVISED -		TR 14A	02-01122-00-BR	IROQUOIS	22	22			
	PLOT DATE = 3/11/2010	CHECKED -	REVISED -		SCALE: 1"=5'			SHEET NO. 7 OF 7 SHEETS STA. 22+25.00 TO STA. 23+00.00			CONTRACT NO. 87460	
		DATE -	REVISED -		FED. ROAD, DIST. NO. 7 ILLINOIS FED. AID PROJECT NO. BR05-0075138							