



F.A.P. RTE.	SECTION	COUNTY	TOTAL SHEETS	SHEET NO.
399	36R-1,37R-2	TAZEWELL	449	35
STA 7+663.000		TO STA 10+097.000		
FED. ROAD DIST. NO. 4		ILLINOIS FED. AID PROJECT		

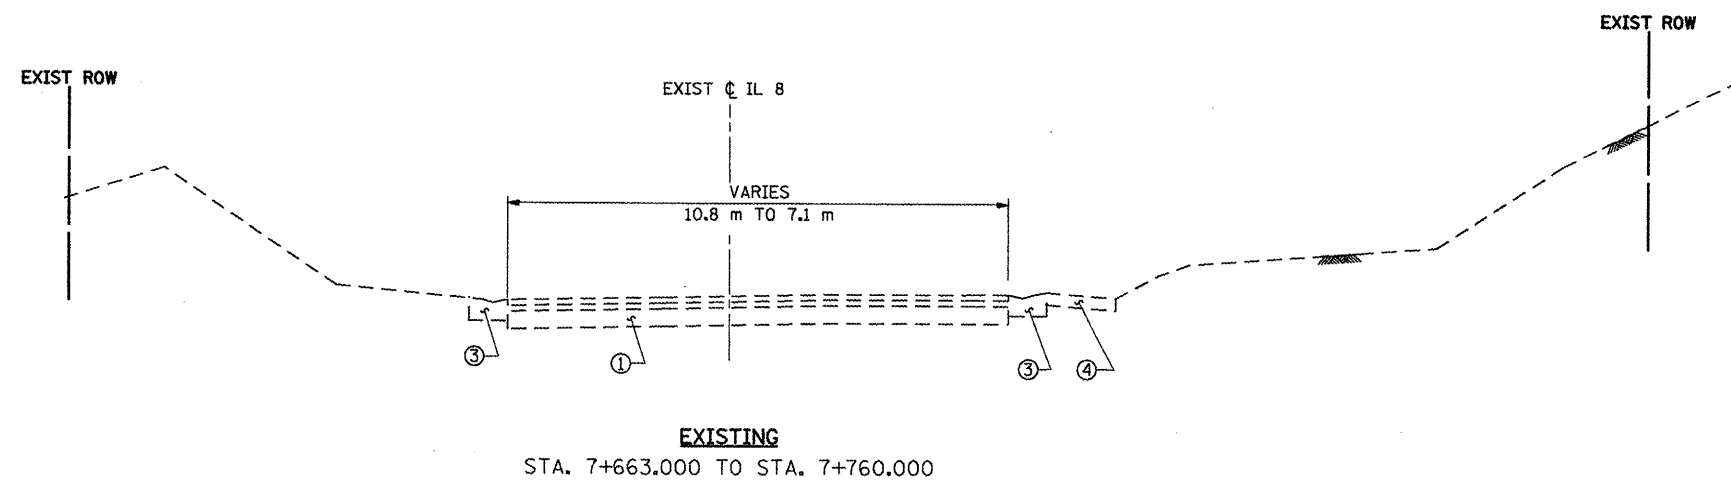

- LEGEND:**
- ① EXISTING CONCRETE PAVEMENT WITH BITUMINOUS SURFACE COURSE TO BE REMOVED ±300 mm
 - ② EXISTING HOT-MIX-ASPHALT SHOULDER TO BE REMOVED
 - ③ EXISTING CONCRETE GUTTER TO BE REMOVED
 - ④ EXISTING AGGREGATE SHOULDER TO BE REMOVED
 - ⑤ EXISTING CURB AND GUTTER TO BE REMOVED
 - ⑥ EXISTING PAVEMENT TO REMAIN ACCORDING TO ARTICLE 205.03 OF THE STANDARD SPECIFICATIONS (SEE PLAN FOR LOCATION)
 - ⑦ EXISTING CONCRETE PAVEMENT TO REMAIN
 - ⑧ EXISTING PAVED DITCH TO BE REMOVED

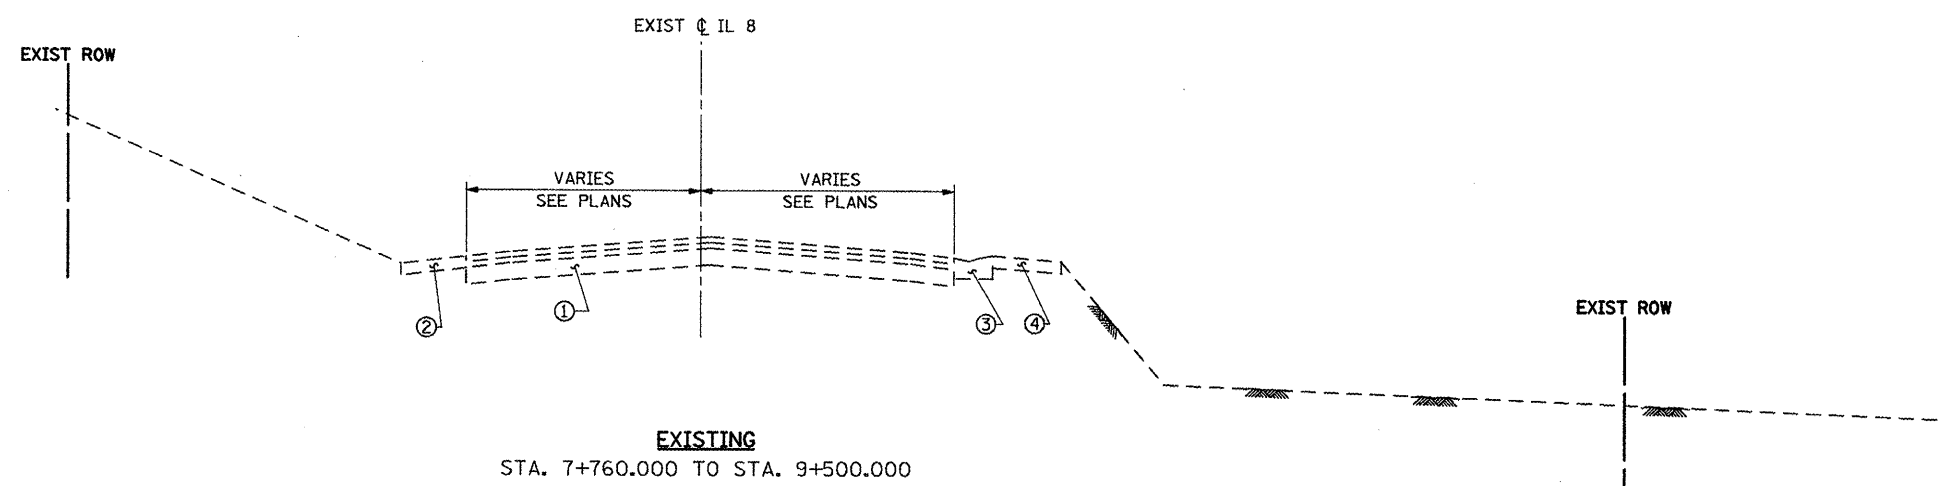

REVISIONS	
NAME	DATE
LCE	12/14/03

ILLINOIS DEPARTMENT OF TRANSPORTATION
ILLINOIS ROUTE 8 - SEGMENT 2
EXISTING TYPICAL SECTIONS

SCALE: N.T.S. DRAWN BY: RLK
DATE: DECEMBER, 2003 CHECKED BY: YPG