


F.A.P. RTE.	SECTION	COUNTY	TOTAL SHEETS	SHEET NO.
399	36R-1,37R-2	TAZEWELL	449	36
STA 7+663.000			TO STA 10+097.000	
FED. ROAD DIST. NO. 4			ILLINOIS FED. AID PROJECT	

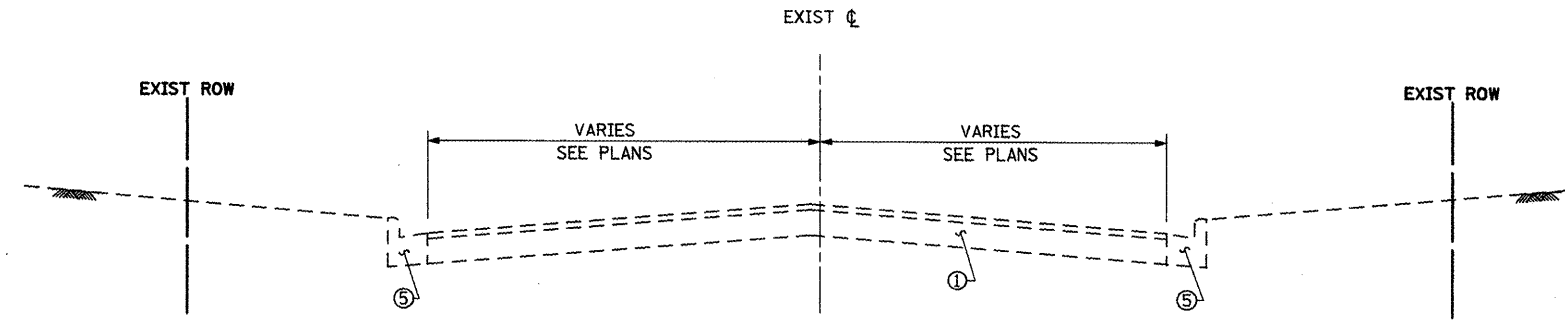


EXISTING TYPICAL SIDESTREET SECTION
@ IL ROUTE 8

LEGEND:

- ① EXISTING CONCRETE PAVEMENT WITH BITUMINOUS SURFACE COURSE TO BE REMOVED ±300 mm
- ② EXISTING HOT-MIX-ASPHALT SHOULDER TO BE REMOVED
- ③ EXISTING CONCRETE GUTTER TO BE REMOVED
- ④ EXISTING AGGREGATE SHOULDER TO BE REMOVED
- ⑤ EXISTING CURB AND GUTTER TO BE REMOVED
- ⑥ EXISTING PAVEMENT TO REMAIN ACCORDING TO ARTICLE 205.03 OF THE STANDARD SPECIFICATIONS (SEE PLAN FOR LOCATION)
- ⑦ EXISTING CONCRETE PAVEMENT TO REMAIN
- ⑧ EXISTING PAVED DITCH TO BE REMOVED

•SEE PLANS FOR LOCATIONS

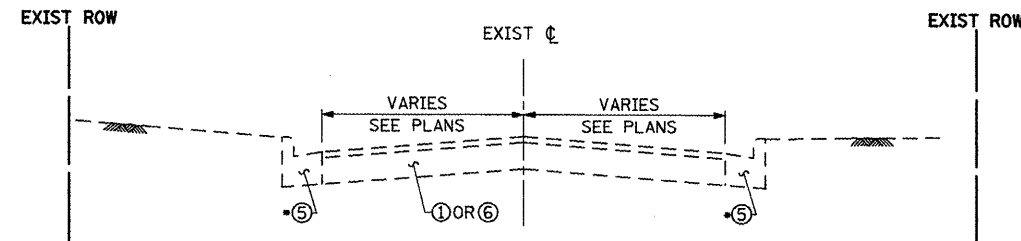

EXISTING TYPICAL SIDESTREET SECTION
WEST DONALD COURT, EAST DONALD COURT, SPRUCE STREET, EDGEHILL COURT,
EAST AUTUMN LANE, EMBER LANE, LANDFILL ROAD, HARMONY AVENUE,
HOWARD STREET, WILLIAM STREET, CAMPUS AVENUE, SUNRISE AVENUE

REVISIONS	
NAME	DATE
LCE	12/14/09

ILLINOIS DEPARTMENT OF TRANSPORTATION
ILLINOIS ROUTE 8 - SEGMENT 2
EXISTING SIDESTREET
TYPICAL SECTIONS
SCALE: N.T.S. DRAWN BY: RLK
DATE: DECEMBER, 2003 CHECKED BY: YPG