
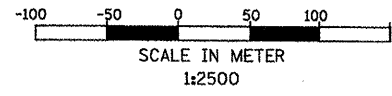


F.A.P. RTE.	SECTION	COUNTY	TOTAL SHEETS	SHEET NO.
399	36R-L37R-2	TAZEWELL	449	42
STA 7+663.000		TO STA 10+097.000		
FED. ROAD DIST. NO. 4		ILLINOIS FED. AID PROJECT		

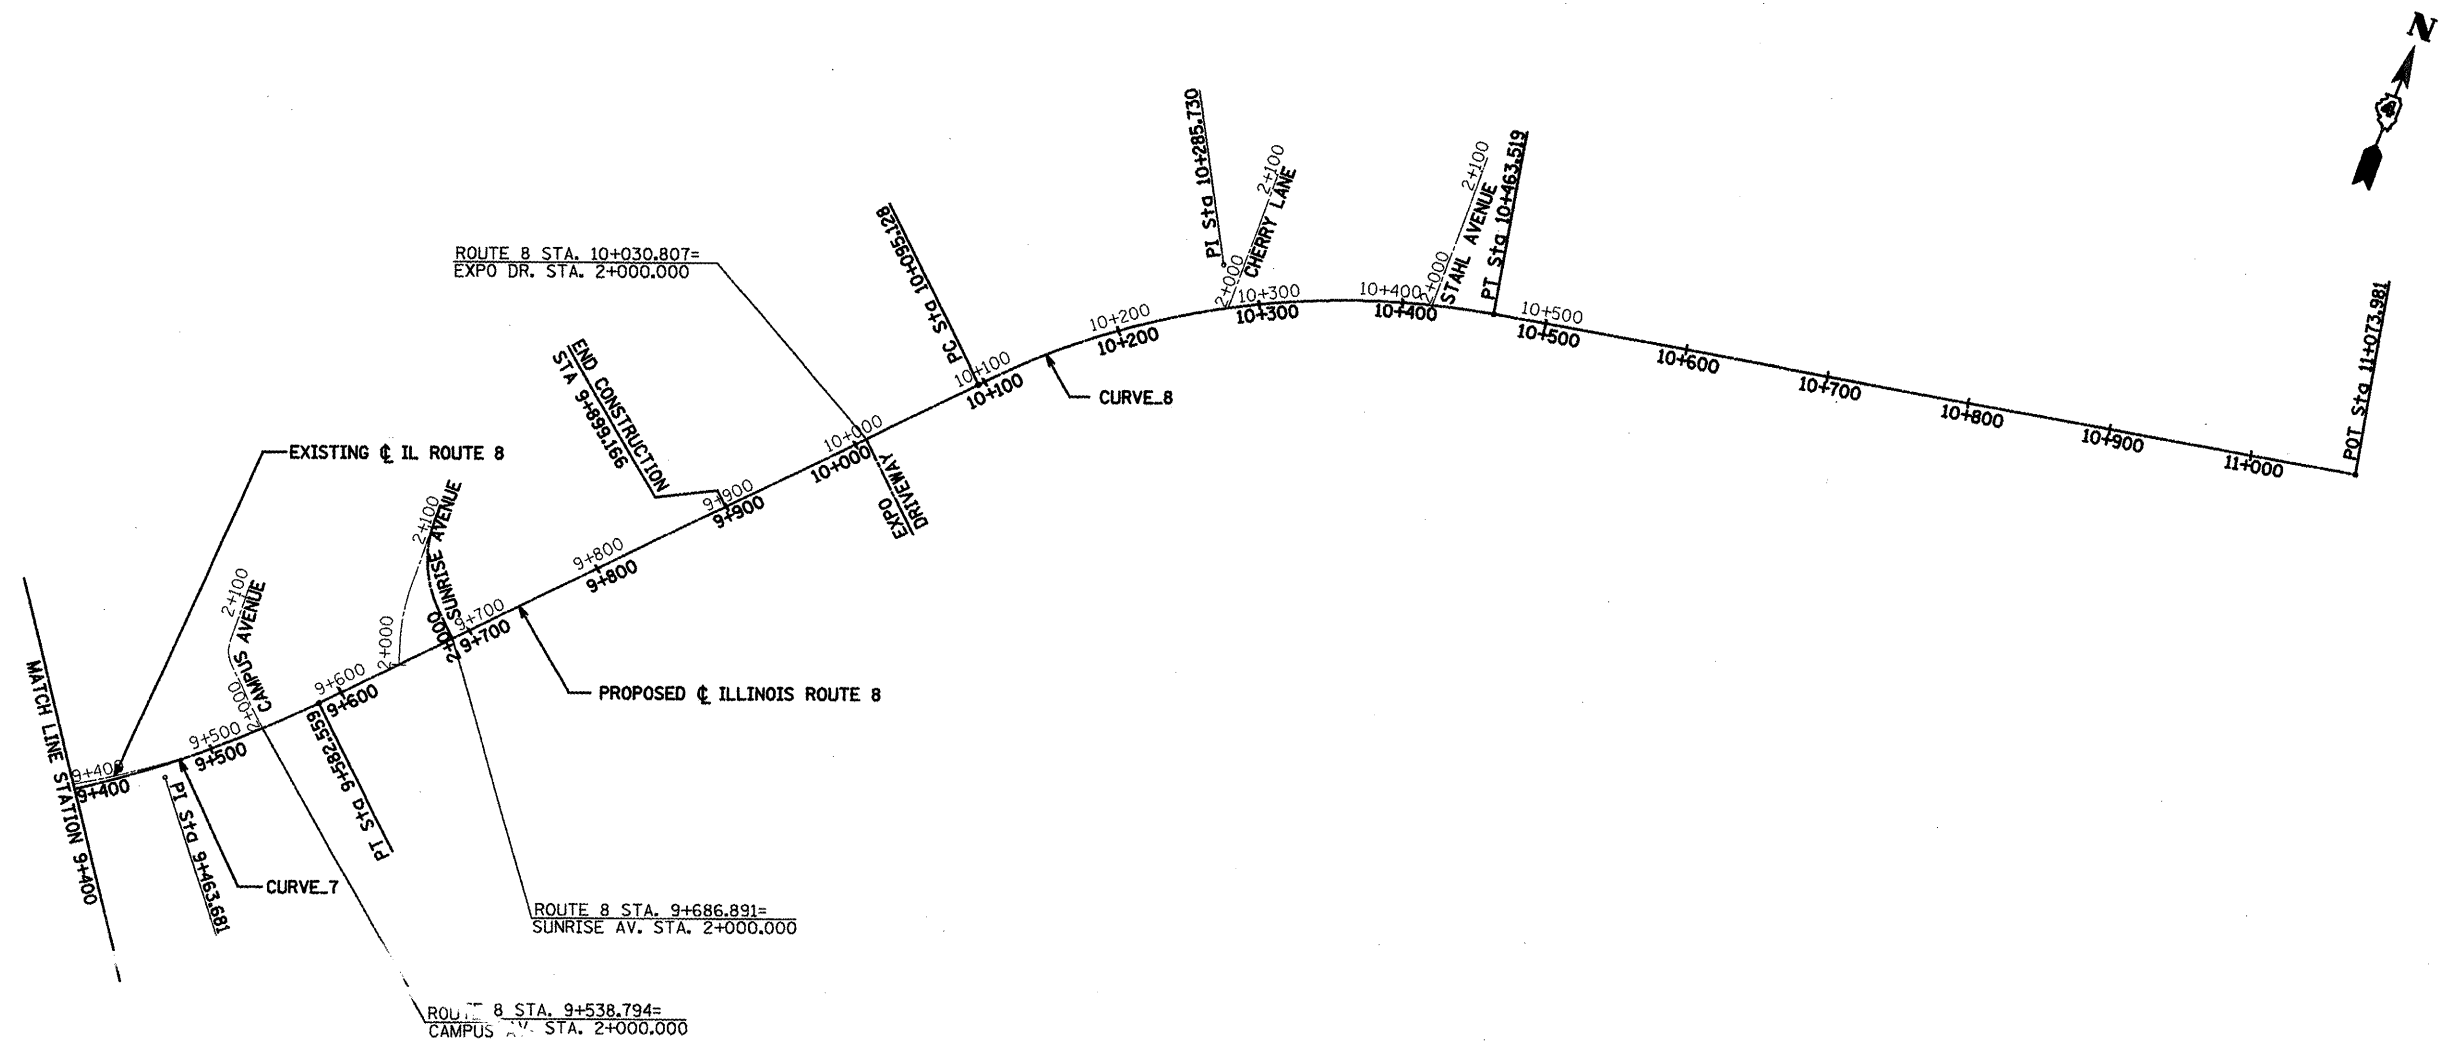

**CURVE 7**  
 PI Sta. 9+463.681  
 N 446268.075  
 E 755639.828  
 $\Delta = 16^\circ 37' 47''$  (LT)  
 T = 120.573 m  
 R = 825.000 m  
 L = 239.451 m  
 E = 8.764 m  
 PC Sta. 9+343.108  
 PT Sta. 9+582.559

**CURVE 8**  
 PI Sta. 10+285.730  
 N 446868.964  
 E 756203.288  
 $\Delta = 36^\circ 16' 00''$  (RT)  
 T = 190.602 m  
 R = 582.000 m  
 L = 368.391 m  
 E = 30.416 m  
 PC Sta. 10+095.128  
 PT Sta. 10+463.519

REVISIONS	
NAME	DATE
LCE	1/4/10

ILLINOIS DEPARTMENT OF TRANSPORTATION  
 ILLINOIS ROUTE 8 - SEGMENT 2  
 ALIGNMENT, TIES AND BENCHMARKS  
 STATION 9+400 TO 10+097  
 SCALE: 1:2500  
 DATE: DECEMBER, 2003  
 DRAWN BY: RDT  
 CHECKED BY: SAE