




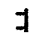
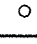

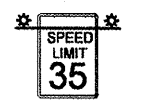



F.A.P. RTE.	SECTION	COUNTY	TOTAL SHEETS	SHEET NO.
399	36R-1,37R-2	TAZEWELL	449	58
STA 7+663.000		TO STA 10+097.000		
FED. ROAD DIST. NO. 4 ILLINOIS FED. AID PROJECT				

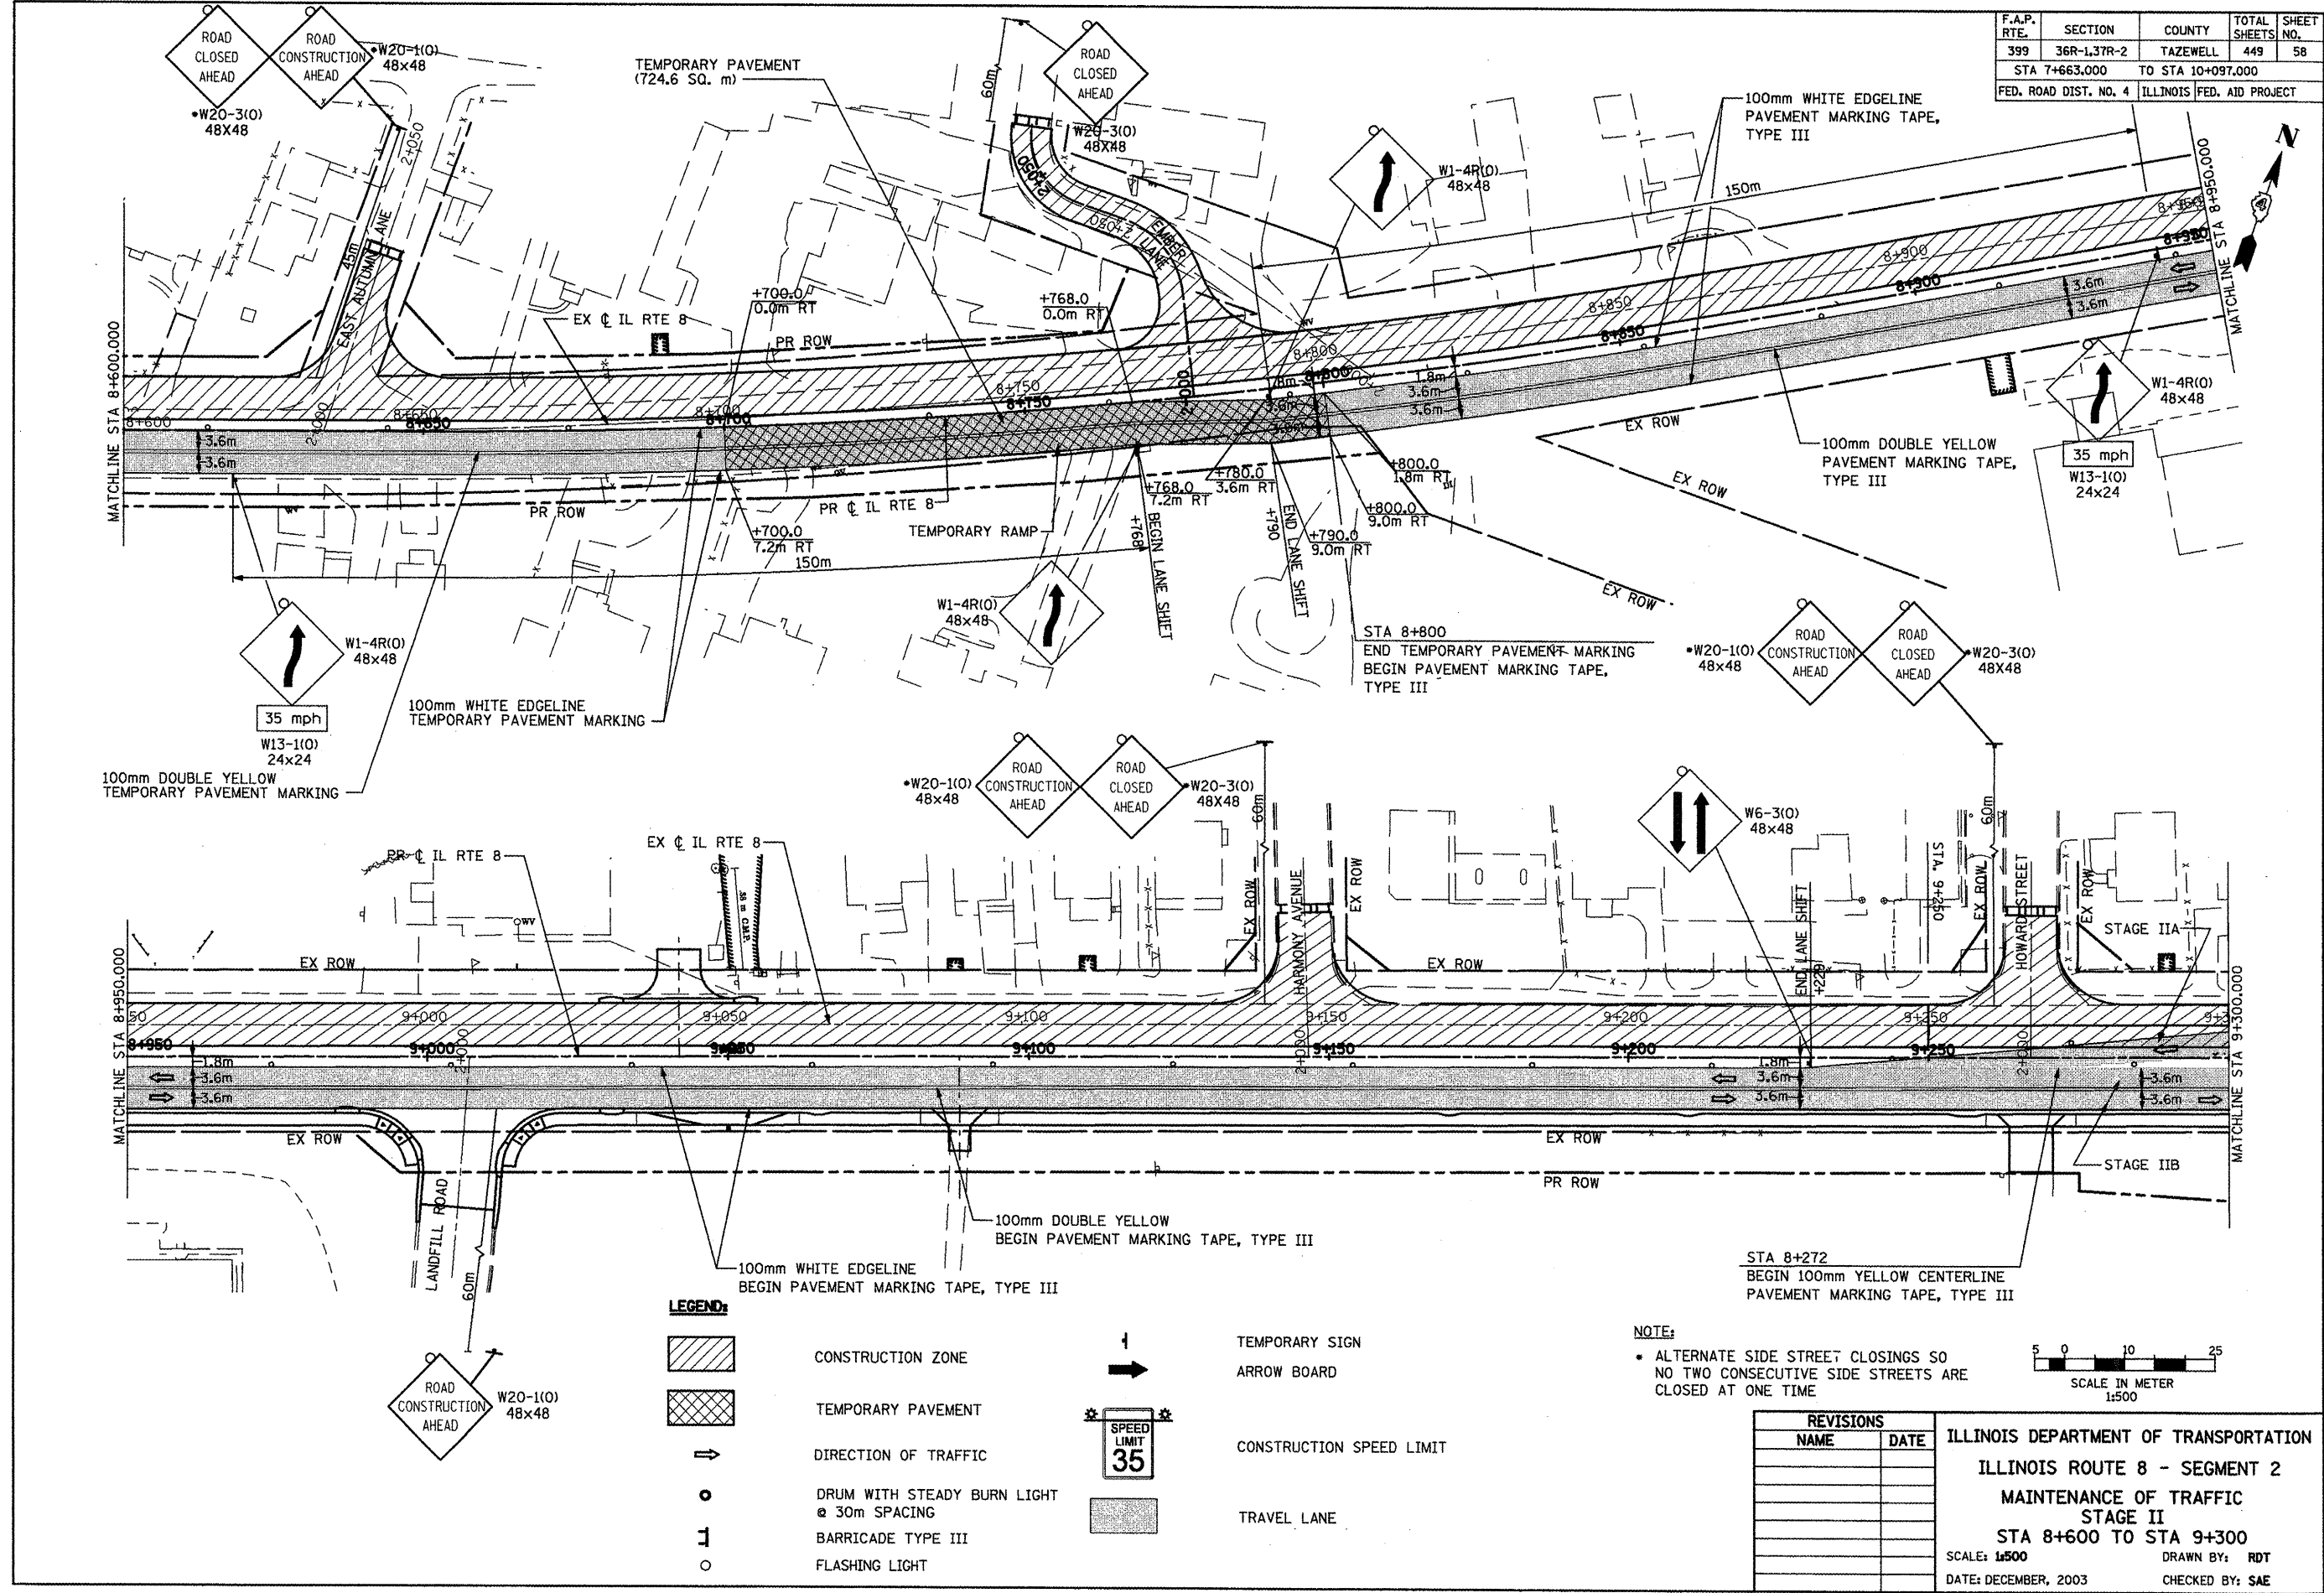


**LEGEND:**

-  CONSTRUCTION ZONE
-  TEMPORARY PAVEMENT
-  DIRECTION OF TRAFFIC
-  DRUM WITH STEADY BURN LIGHT @ 30m SPACING
-  BARRICADE TYPE III
-  FLASHING LIGHT
-  TEMPORARY SIGN ARROW BOARD
-  CONSTRUCTION SPEED LIMIT
-  TRAVEL LANE

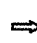**NOTE:**

- ALTERNATE SIDE STREET CLOSINGS SO NO TWO CONSECUTIVE SIDE STREETS ARE CLOSED AT ONE TIME

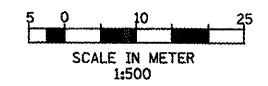

REVISIONS	
NAME	DATE

ILLINOIS DEPARTMENT OF TRANSPORTATION  
 ILLINOIS ROUTE 8 - SEGMENT 2  
 MAINTENANCE OF TRAFFIC  
 STAGE II  
 STA 8+600 TO STA 9+300  
 SCALE: 1:500 DRAWN BY: RDT  
 DATE: DECEMBER, 2003 CHECKED BY: SAE

\*\*\*NOTE: LOCATION OF EXISTING UTILITIES ARE APPROXIMATE.