



F.A.P. RTE.	SECTION	COUNTY	TOTAL SHEETS	SHEET NO.
399	36R-1,37R-2	TAZEWELL	449	60
STA 7+663.000		TO STA 10+097.000		
FED. ROAD DIST. NO. 4		ILLINOIS FED. AID PROJECT		

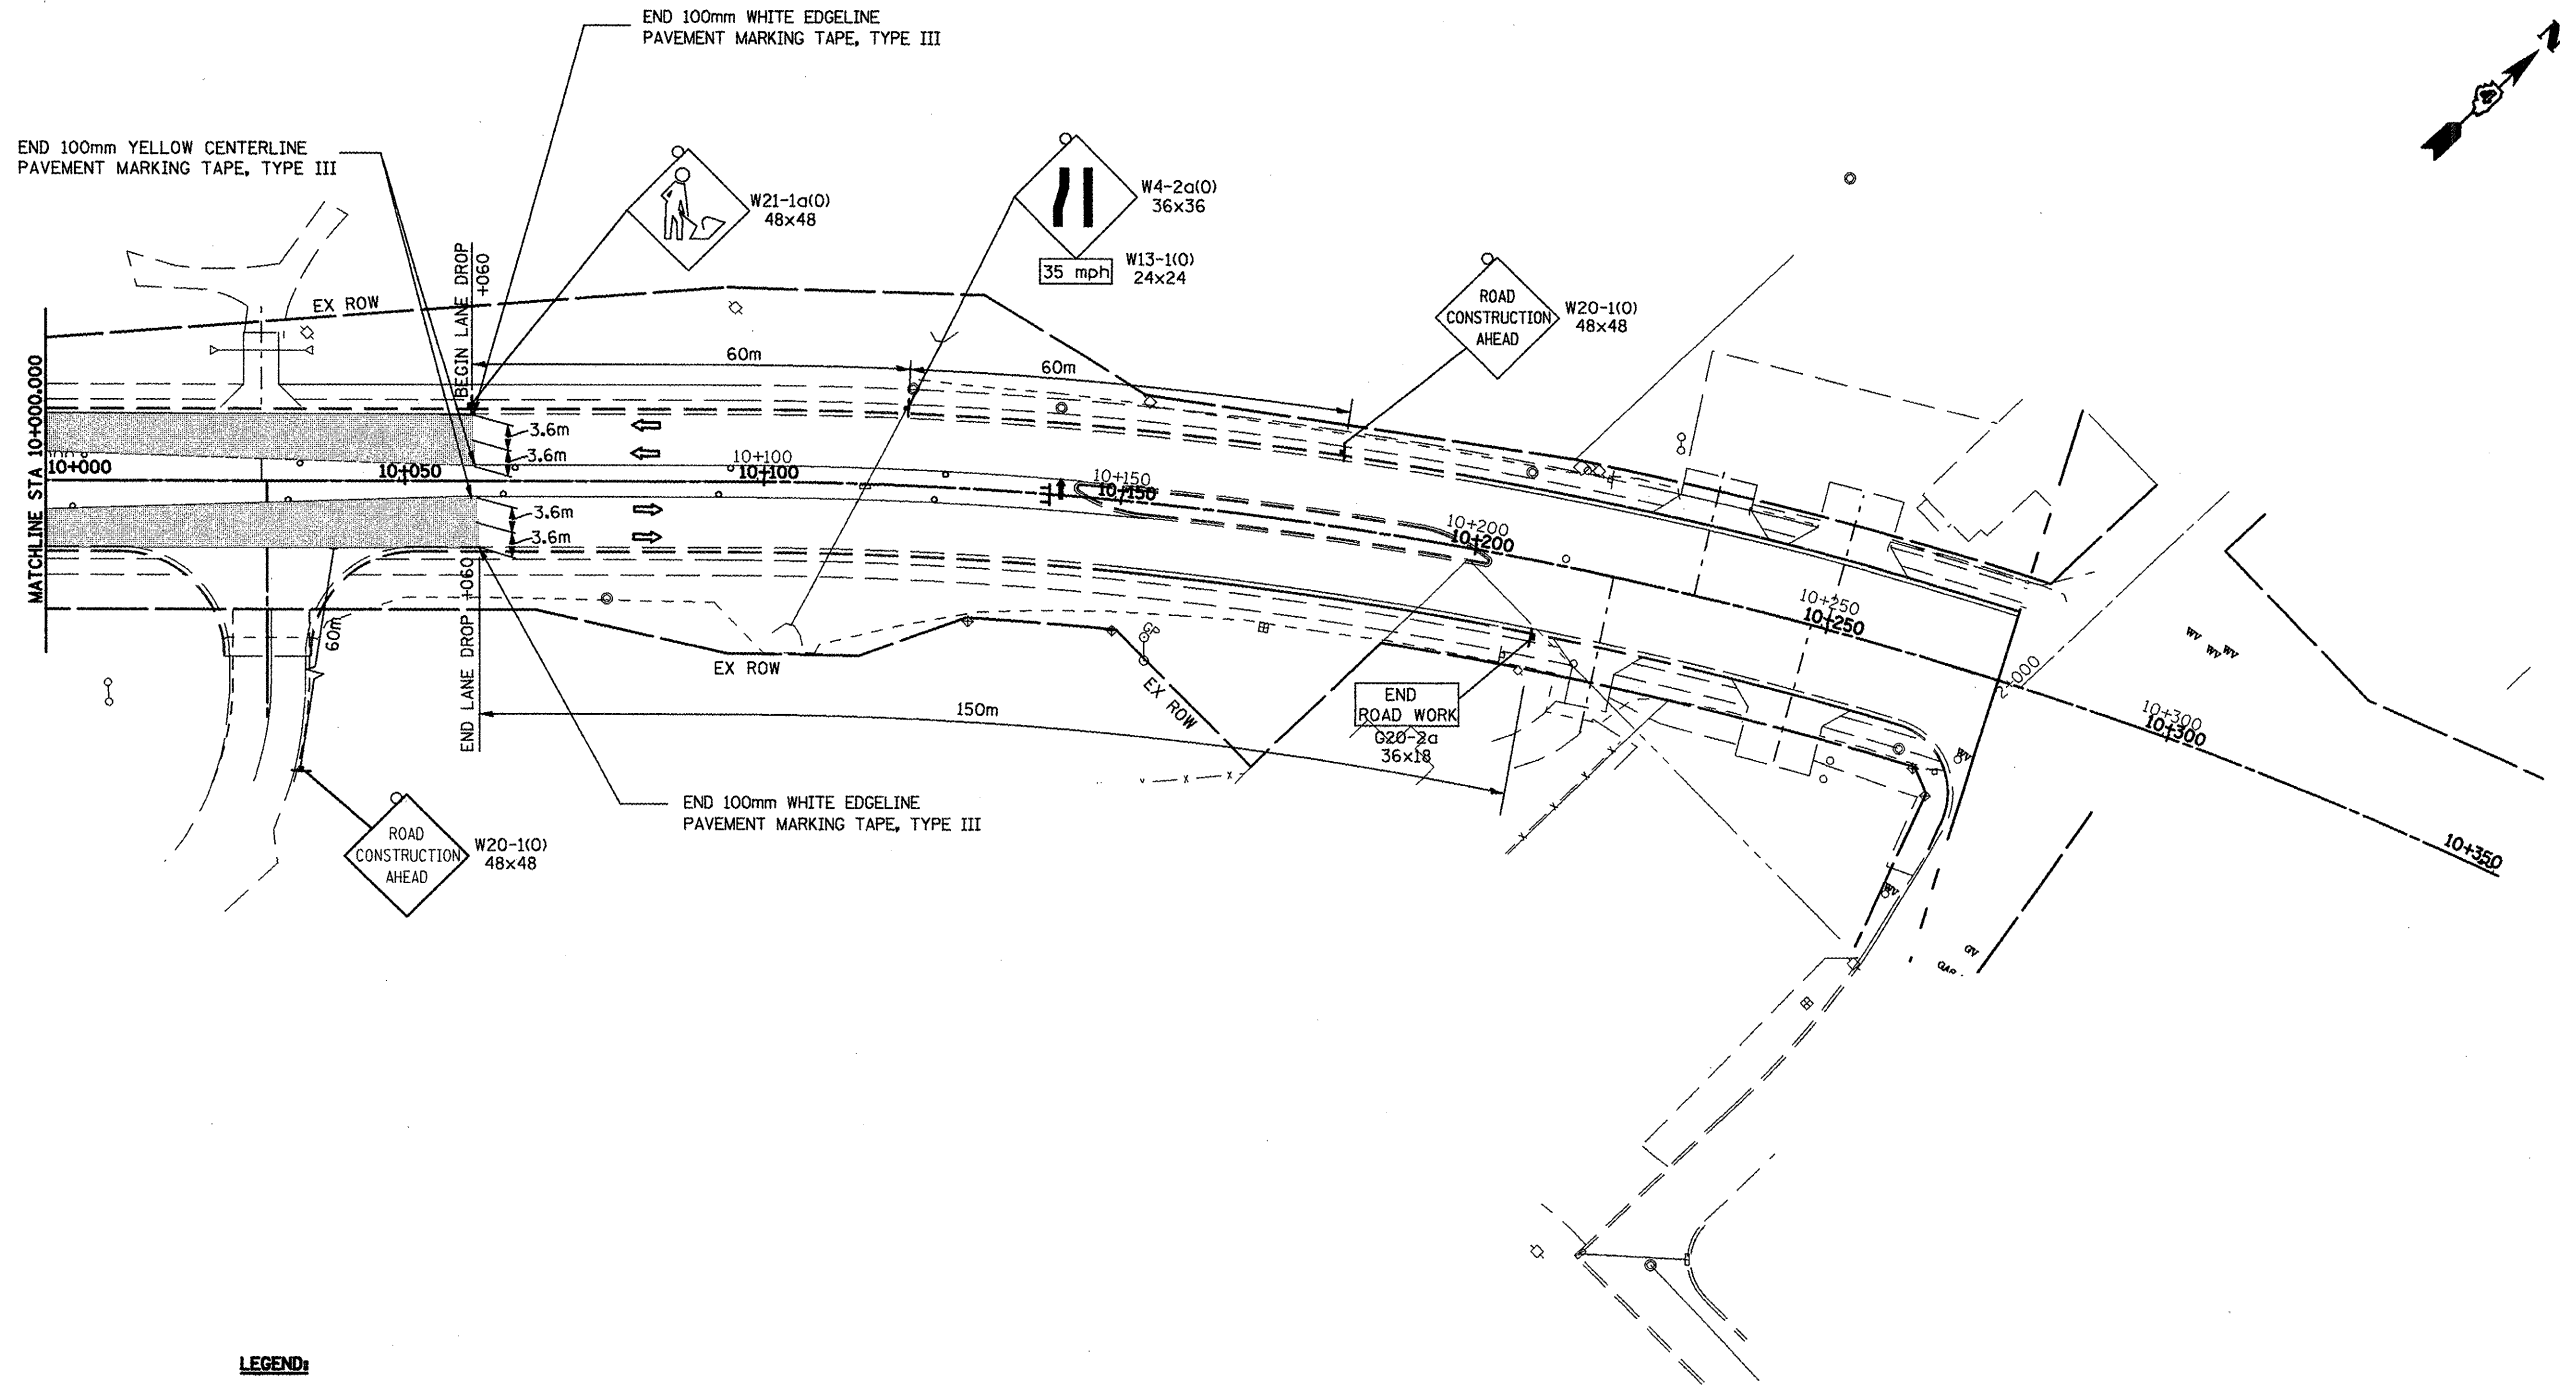

LEGEND:

- | | | | |
|--|--|--|-------------------------------|
| | CONSTRUCTION ZONE | | TEMPORARY SIGN
ARROW BOARD |
| | TEMPORARY PAVEMENT | | CONSTRUCTION SPEED LIMIT |
| | DIRECTION OF TRAFFIC | | TRAVEL LANE |
| | DRUM WITH STEADY BURN LIGHT
& 30m SPACING | | |
| | BARRICADE TYPE III | | |
| | FLASHING LIGHT | | |

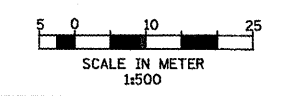

REVISIONS	
NAME	DATE
LCE	12/29/09

ILLINOIS DEPARTMENT OF TRANSPORTATION
 ILLINOIS ROUTE 8 - SEGMENT 2
 MAINTENANCE OF TRAFFIC
 STAGE II
 STA 10+000 TO STA 10+350
 SCALE: 1:500 DRAWN BY: RDT
 DATE: DECEMBER, 2003 CHECKED BY: SAE

***NOTE: LOCATION OF EXISTING UTILITIES ARE APPROXIMATE.