
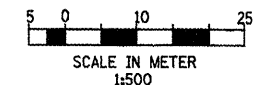
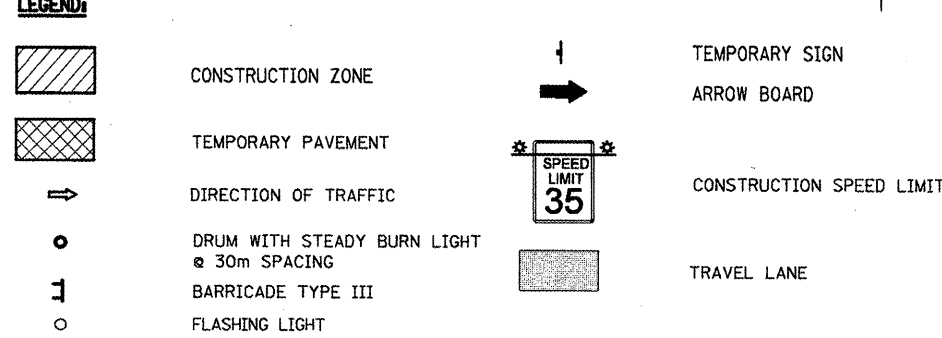
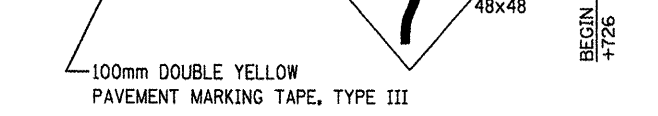


F.A.P. RTE.	SECTION	COUNTY	TOTAL SHEETS	SHEET NO.
399	36R-1,37R-2	TAZEWELL	449	64
STA 7+663.000		TO STA 10+097.000		
FED. ROAD DIST. NO. 4 ILLINOIS FED. AID PROJECT				

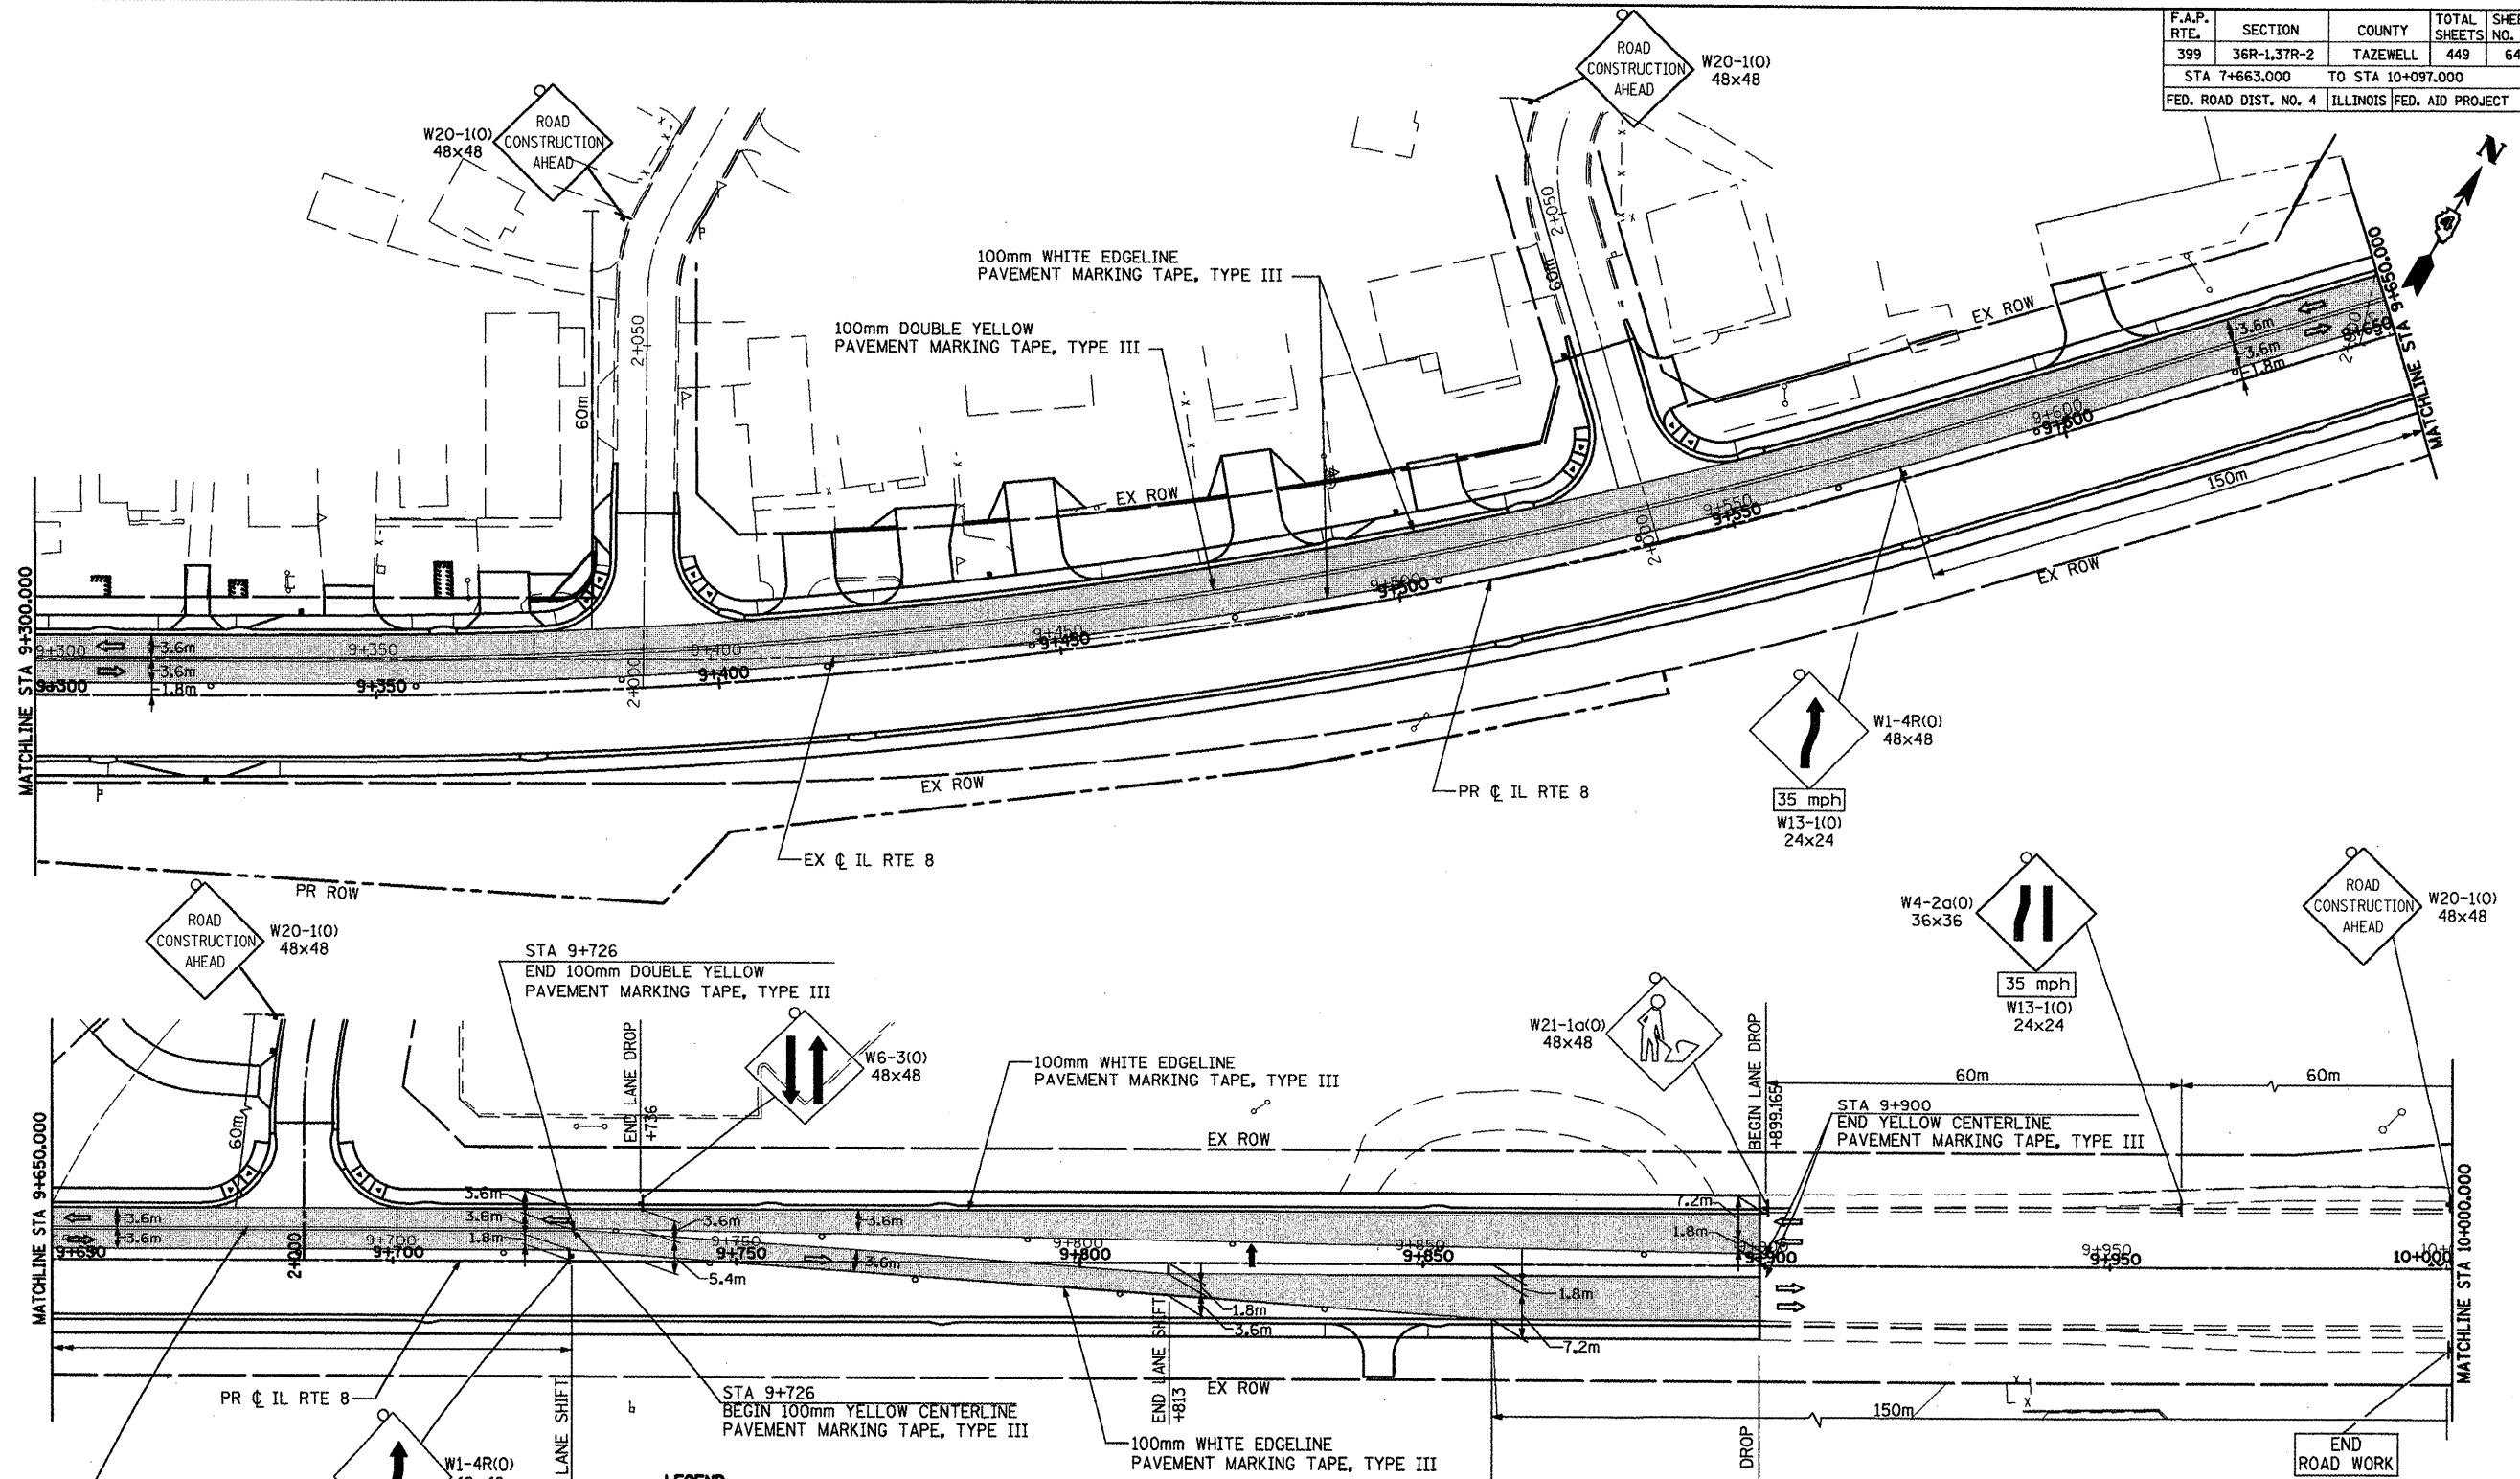

REVISIONS	
NAME	DATE

ILLINOIS DEPARTMENT OF TRANSPORTATION
ILLINOIS ROUTE 8 - SEGMENT 2
MAINTENANCE OF TRAFFIC
STAGE III
STA 9+300 TO STA 10+000
 SCALE: 1:500 DRAWN BY: ROT
 DATE: DECEMBER, 2003 CHECKED BY: SAE