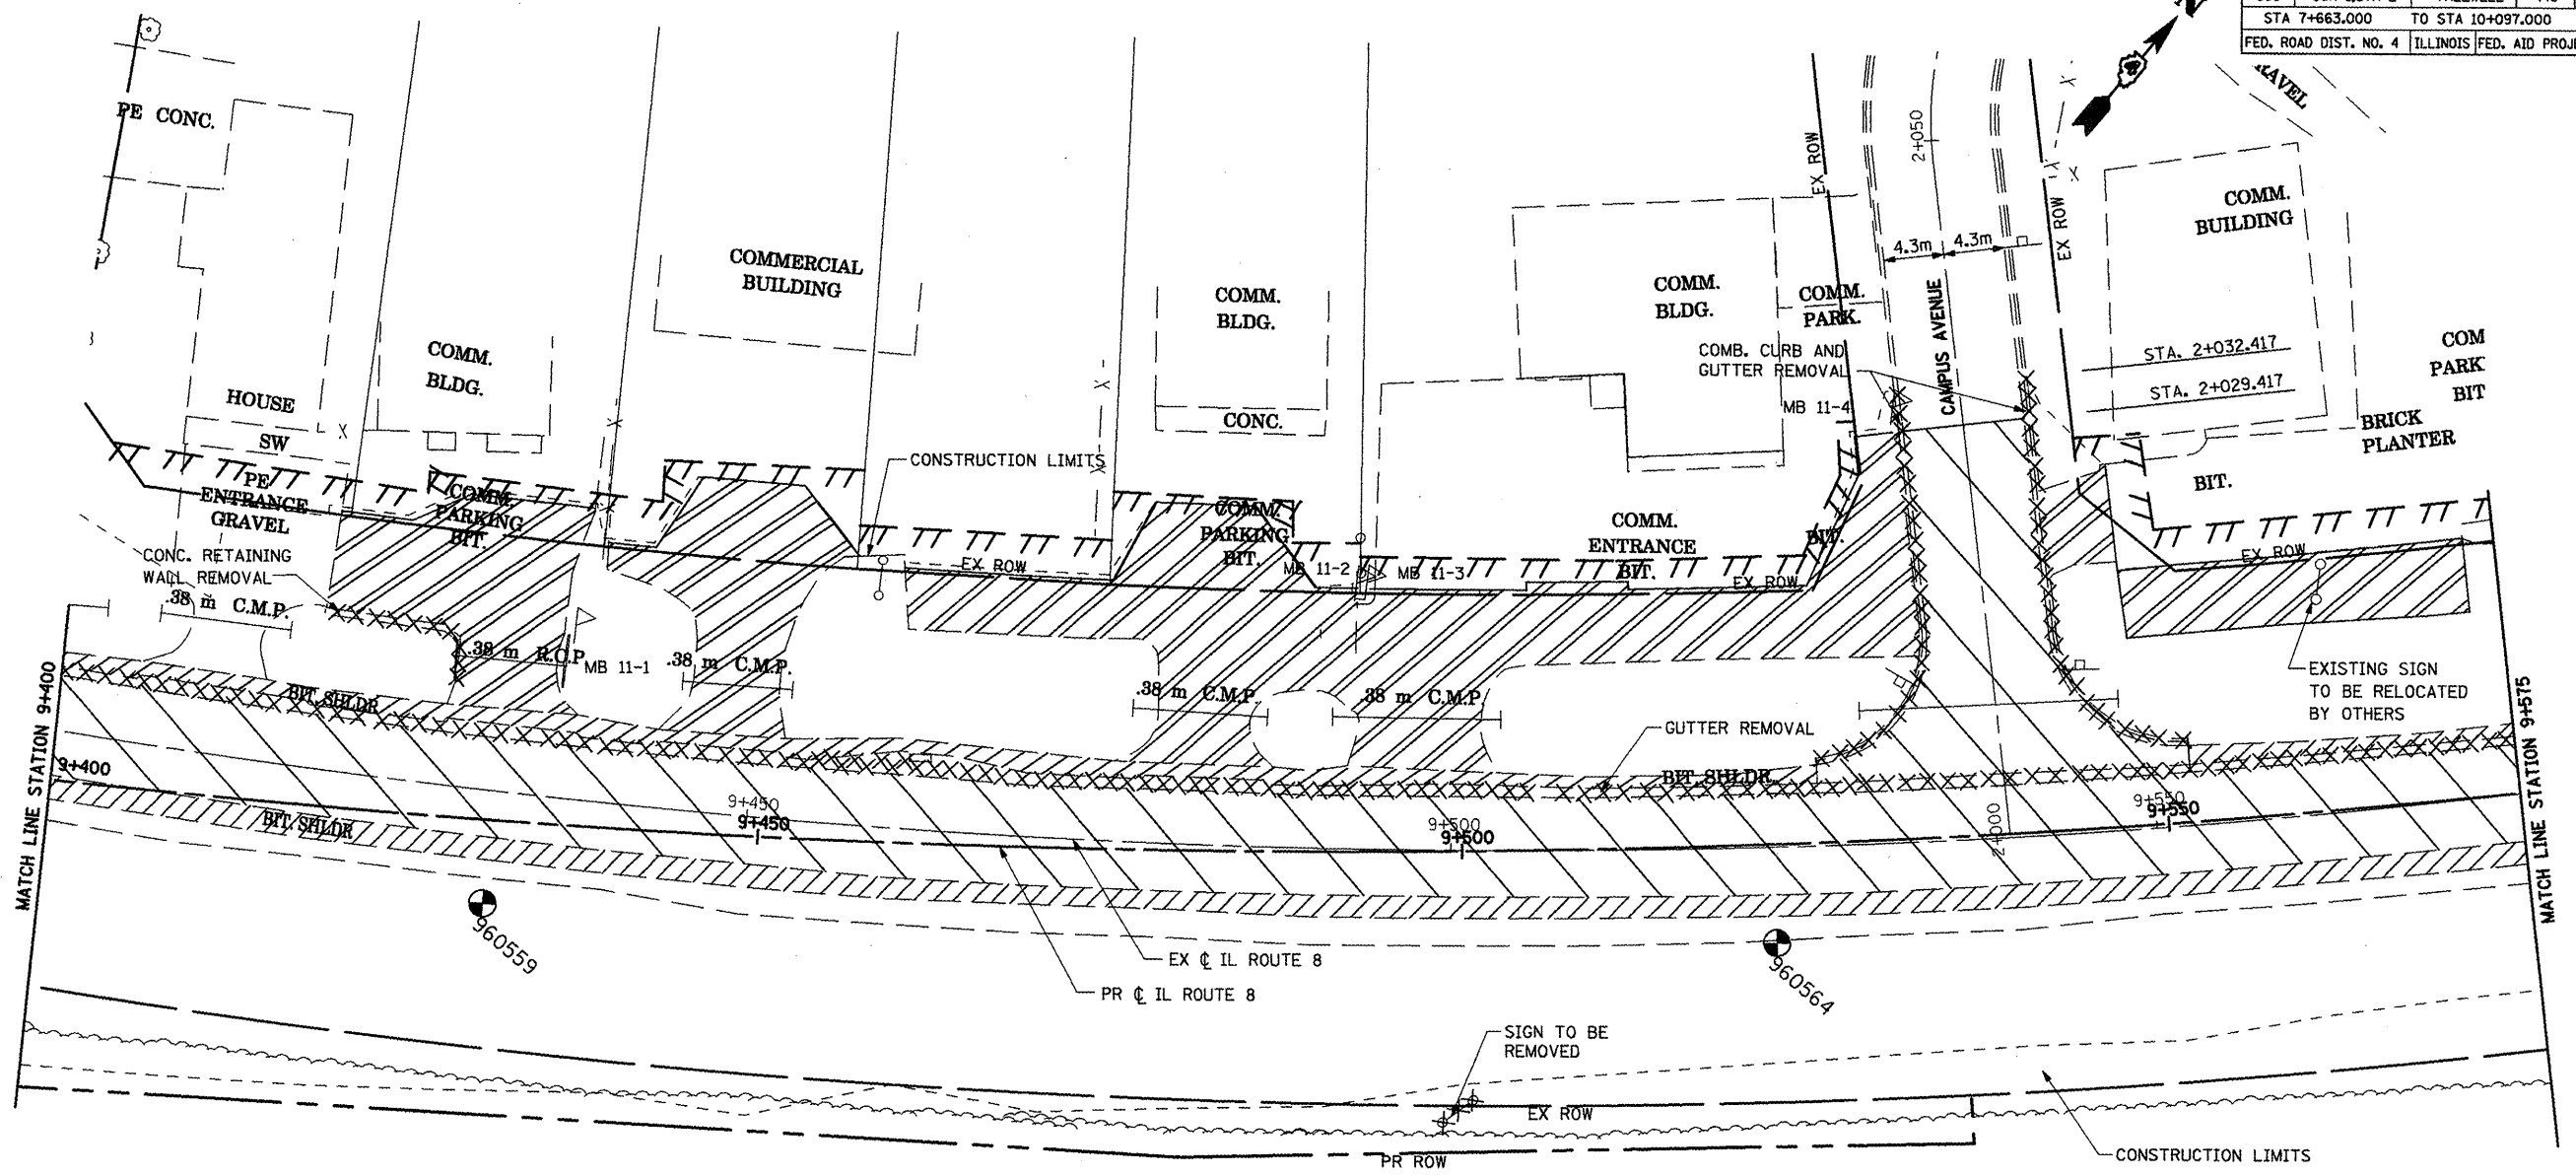

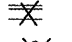
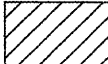

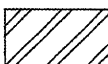


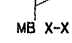
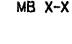
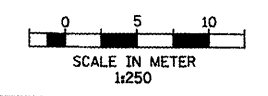


F.A.P. RTE.	SECTION	COUNTY	TOTAL SHEETS	SHEET NO.
399	36R-1,37R-2	TAZEWELL	449	87
STA 7+663.000		TO STA 10+097.000		
FED. ROAD DIST. NO. 4		ILLINOIS FED. AID PROJECT		



LEGEND:

- | | | | |
|---|---|--|-------------------------|
|  | PAVEMENT REMOVAL |  | CURB AND GUTTER REMOVAL |
|  | PAVED SHOULDER REMOVAL |  | TREE REMOVAL |
|  | DRIVEWAY PAVEMENT REMOVAL |  | SOIL BORING |
|  | REMOVAL AND DISPOSAL OF UNSUITABLE MATERIAL |  | MAILBOX TO BE RELOCATED |
| | |  | MB X-X |



NOTE:
SEE DRAINAGE AND UTILITIES PLAN SHEETS
FOR EXISTING PIPE, CULVERTS AND STRUCTURE
REMOVALS AND FOR LOCATION OF EXISTING UTILITIES.

REVISIONS	
NAME	DATE

ILLINOIS DEPARTMENT OF TRANSPORTATION
ILLINOIS ROUTE 8 - SEGMENT 2
EXISTING PLANS AND REMOVALS
STA. 9+400 TO STA. 9+575

SCALE: 1:250
DATE: DECEMBER, 2003

DRAWN BY: RLK
CHECKED BY: SAE