

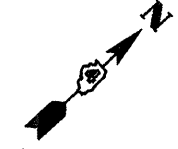



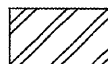




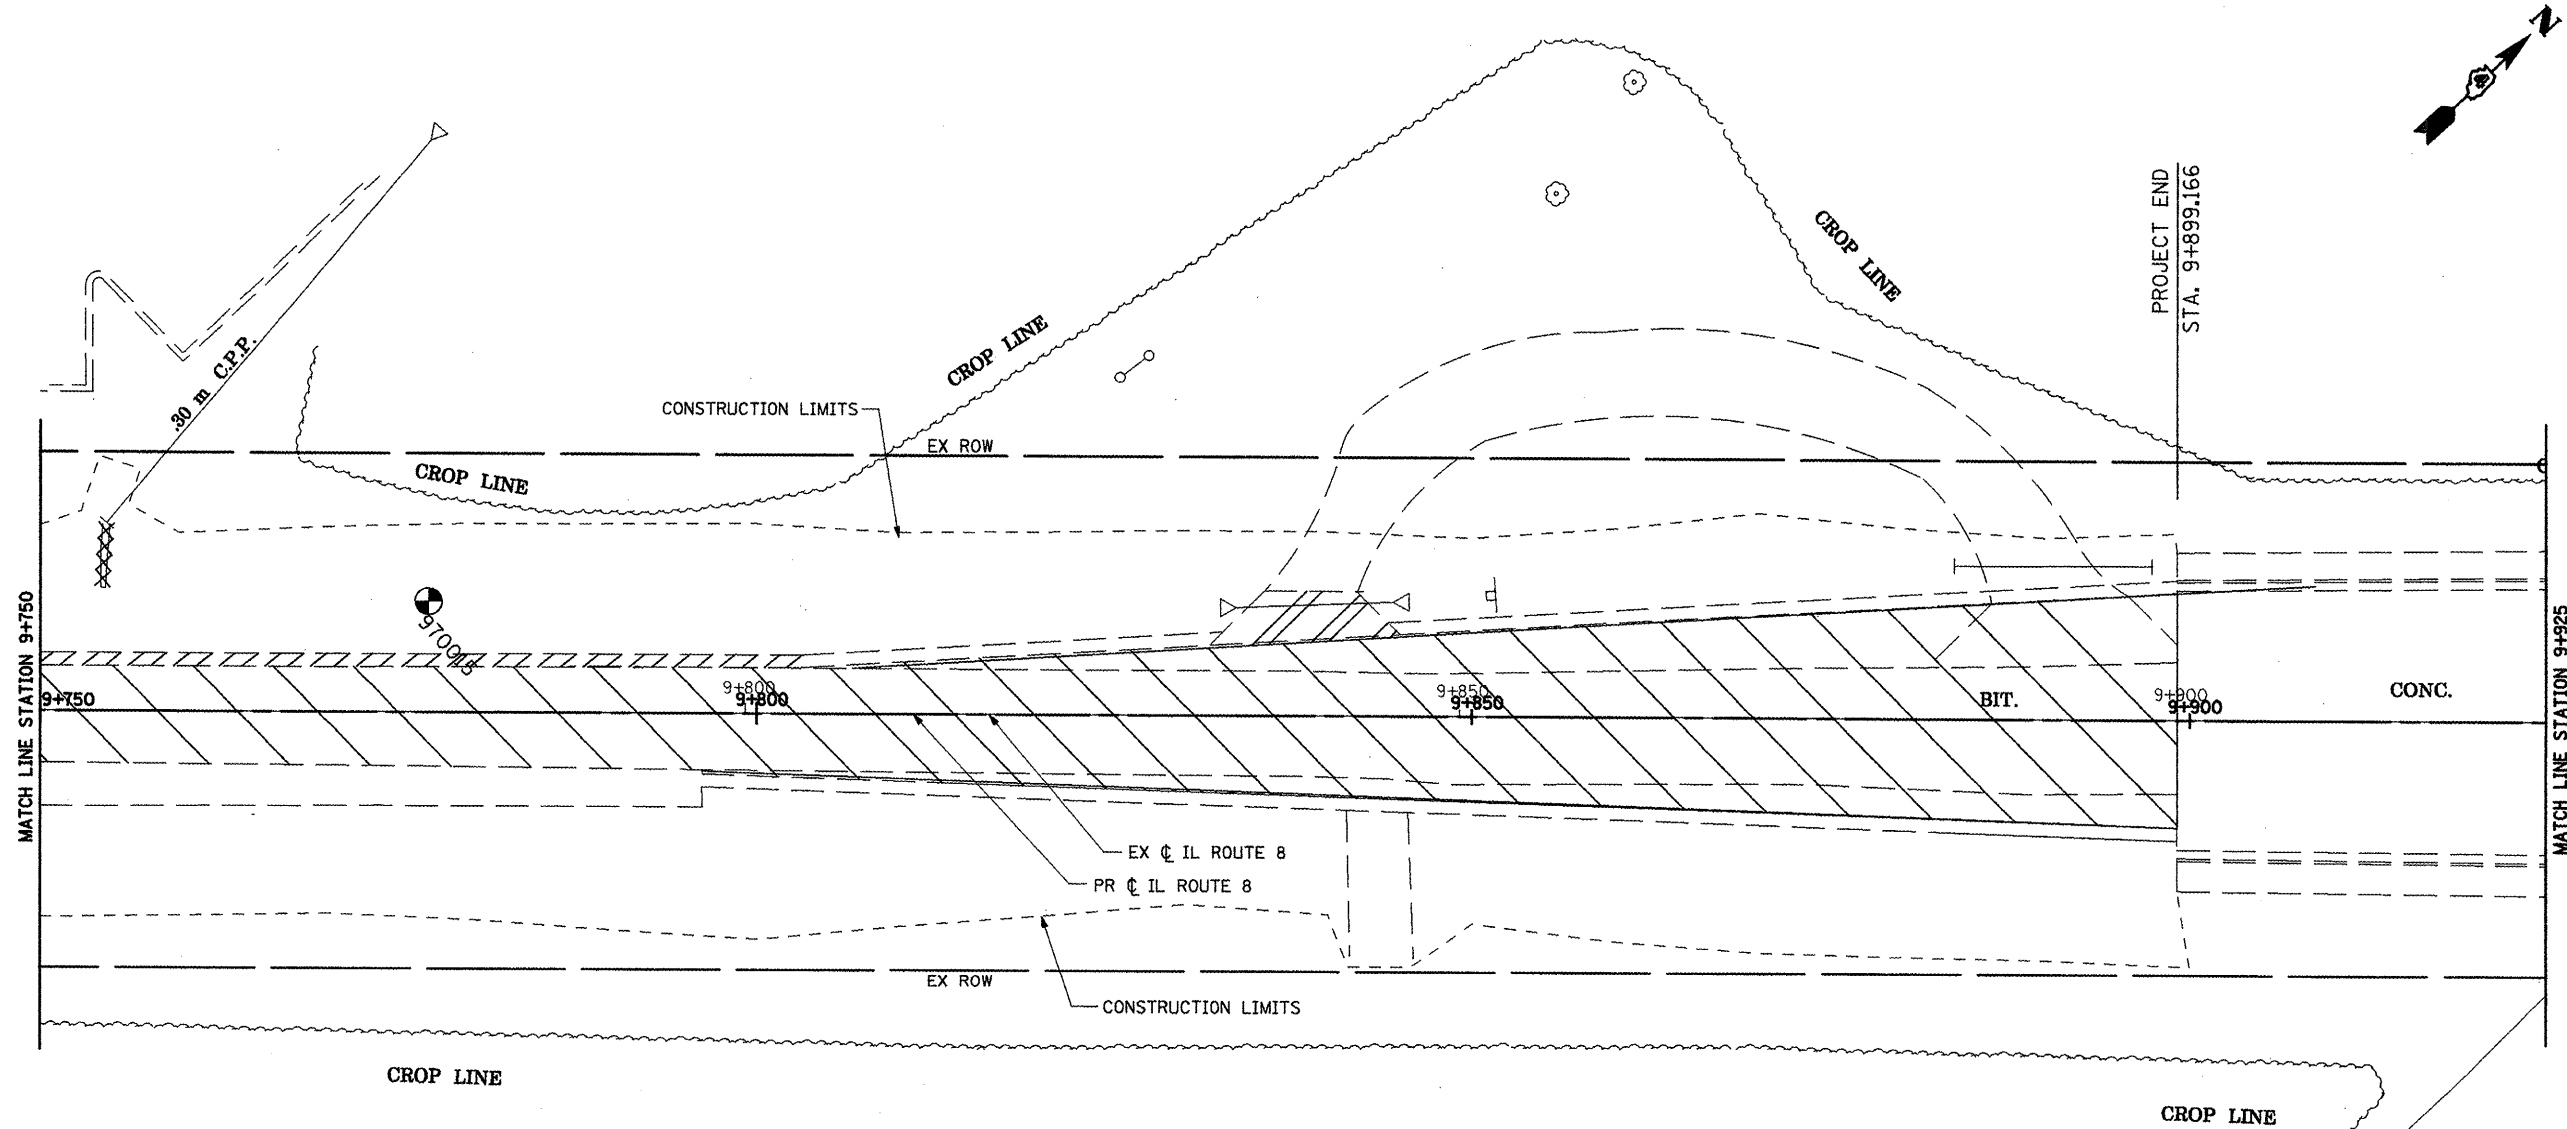


F.A.P. RTE.	SECTION	COUNTY	TOTAL SHEETS	SHEET NO.
399	36R-1,37R-2	TAZEWELL	449	89
STA 7+663.000		TO STA 10+097.000		
FED. ROAD DIST. NO. 4		ILLINOIS FED. AID PROJECT		

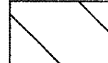

LEGEND:

	PAVEMENT REMOVAL		CURB AND GUTTER REMOVAL
	PAVED SHOULDER REMOVAL		TREE REMOVAL
	DRIVEWAY PAVEMENT REMOVAL		SOIL BORING
	REMOVAL AND DISPOSAL OF UNSUITABLE MATERIAL		MAILBOX TO BE RELOCATED
			MB X-X

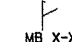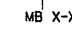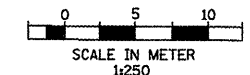

NOTE:
SEE DRAINAGE AND UTILITIES PLAN SHEETS
FOR EXISTING PIPE, CULVERTS AND STRUCTURE
REMOVALS AND FOR LOCATION OF EXISTING UTILITIES.

REVISIONS		ILLINOIS DEPARTMENT OF TRANSPORTATION ILLINOIS ROUTE 8 - SEGMENT 2 EXISTING PLAN AND REMOVALS STA. 9+750 TO STA. 9+925
NAME	DATE	
		SCALE: 1:250 DATE: DECEMBER, 2003
DRAWN BY: RLK		CHECKED BY: SAE