



FINAL SURVEYED SURVEY PLOTTED NOTE BOOK TEMPLATE AREAS CHECKED NO. _____ BY _____ DATE _____

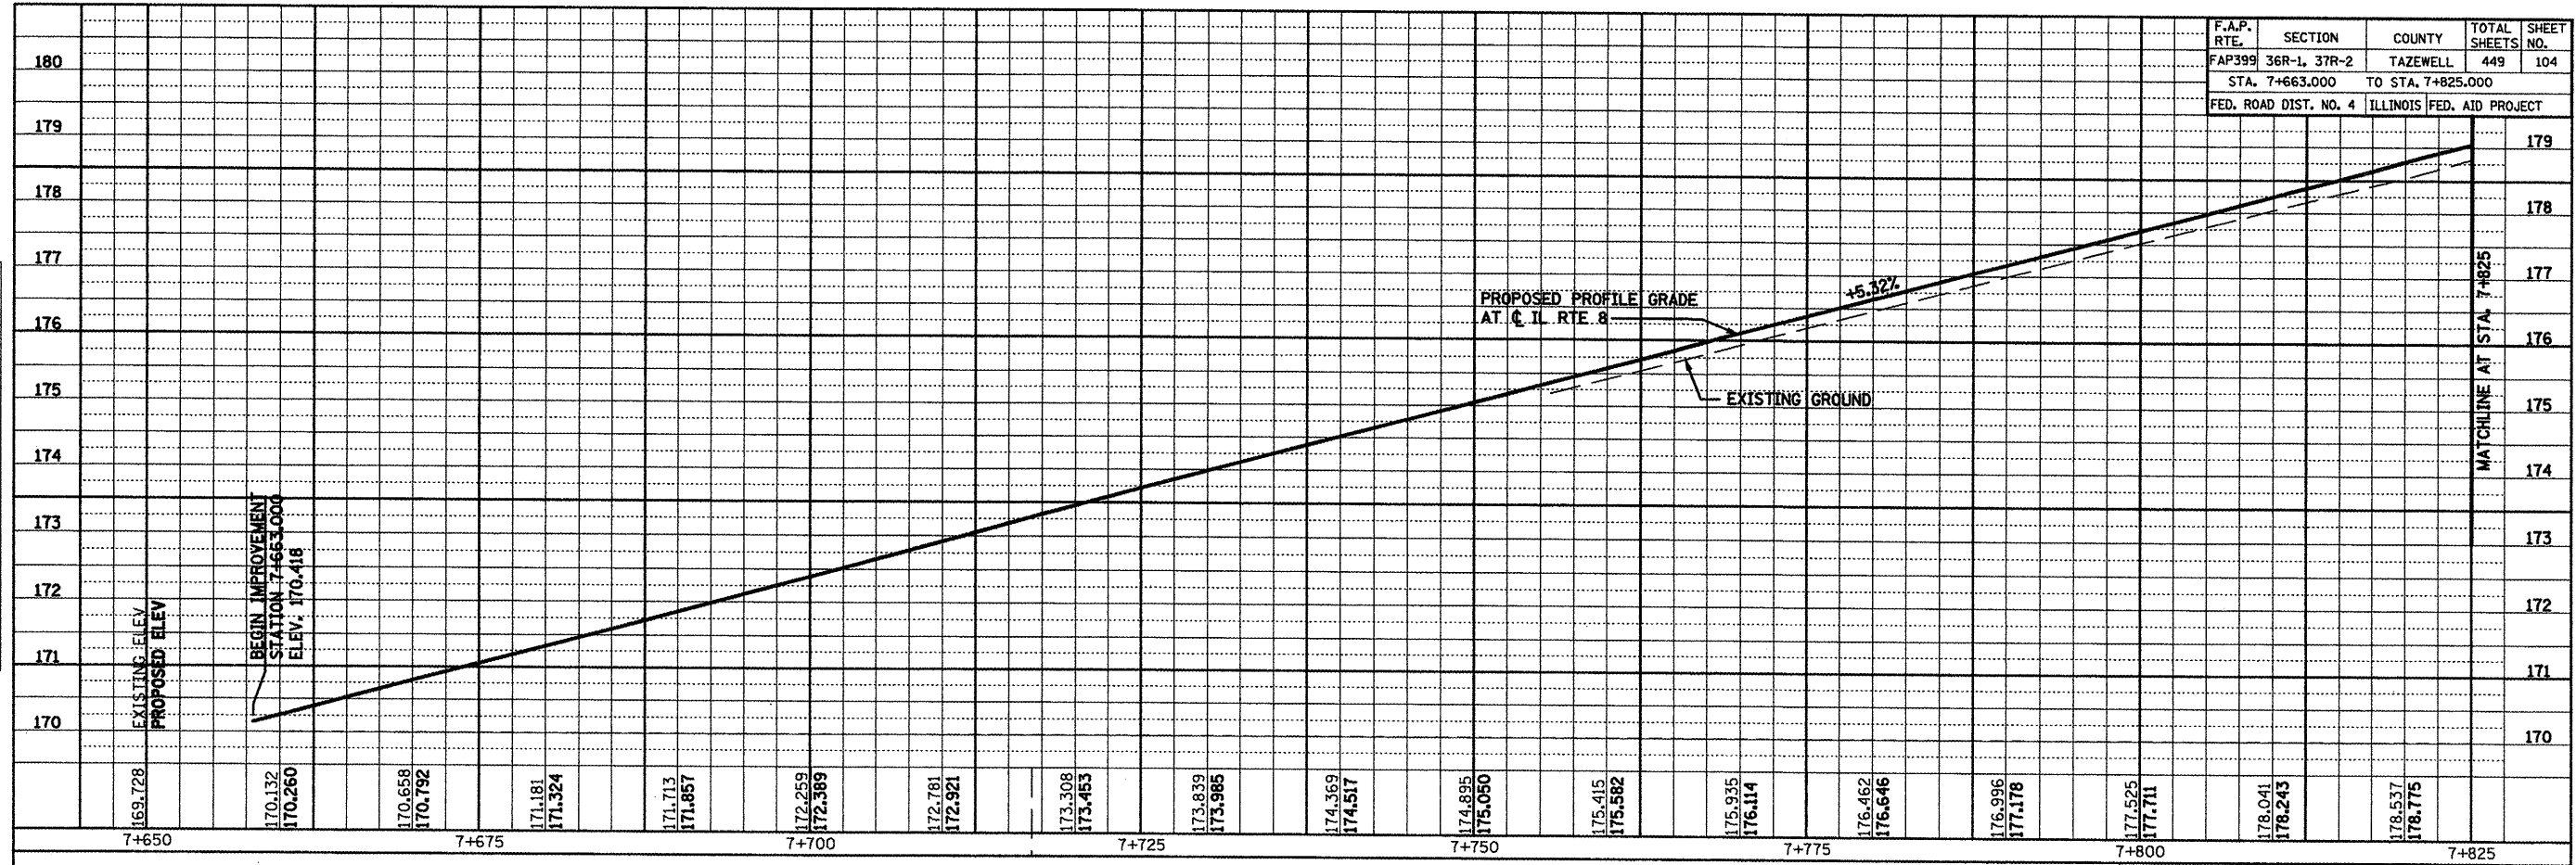

F.A.P. RTE.	SECTION	COUNTY	TOTAL SHEETS	SHEET NO.
FAP399	36R-1, 37R-2	TAZEWELL	449	104
STA. 7+663.000		TO STA. 7+825.000		
FED. ROAD DIST. NO. 4		ILLINOIS FED. AID PROJECT		

IL ROUTE 8 - PROPOSED PROFILE

ORIGINAL SURVEYED SURVEY PLOTTED NOTE BOOK TEMPLATE AREAS CHECKED NO. _____ BY _____ DATE _____

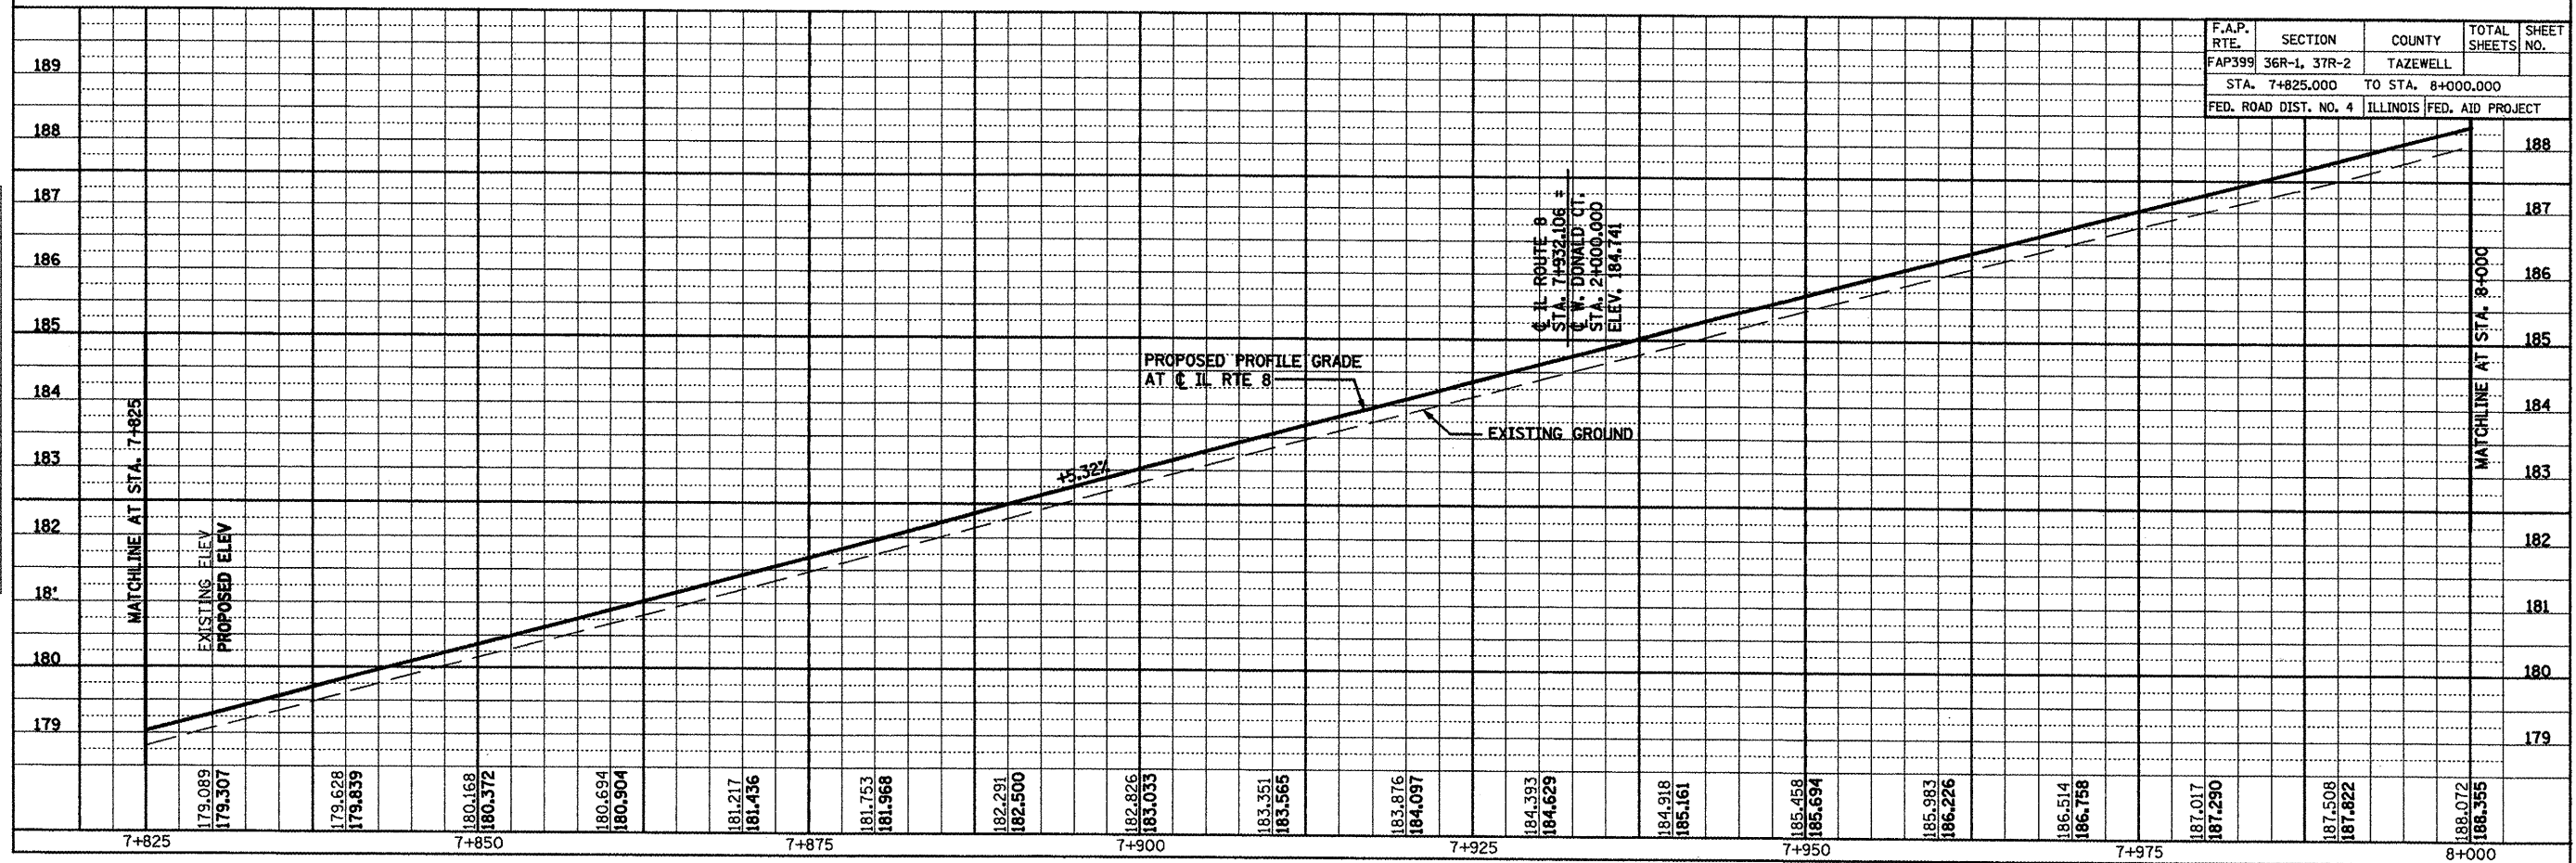

F.A.P. RTE.	SECTION	COUNTY	TOTAL SHEETS	SHEET NO.
FAP399	36R-1, 37R-2	TAZEWELL	449	104
STA. 7+825.000		TO STA. 8+000.000		
FED. ROAD DIST. NO. 4		ILLINOIS FED. AID PROJECT		

SCALE: H: 1:250, V: 1:50 IL ROUTE 8 - PROPOSED PROFILE