



FINAL SURVEY PLOTTED	BY	DATE
NOTE BOOK TEMPLATE		
AREAS CHECKED		
NO.		

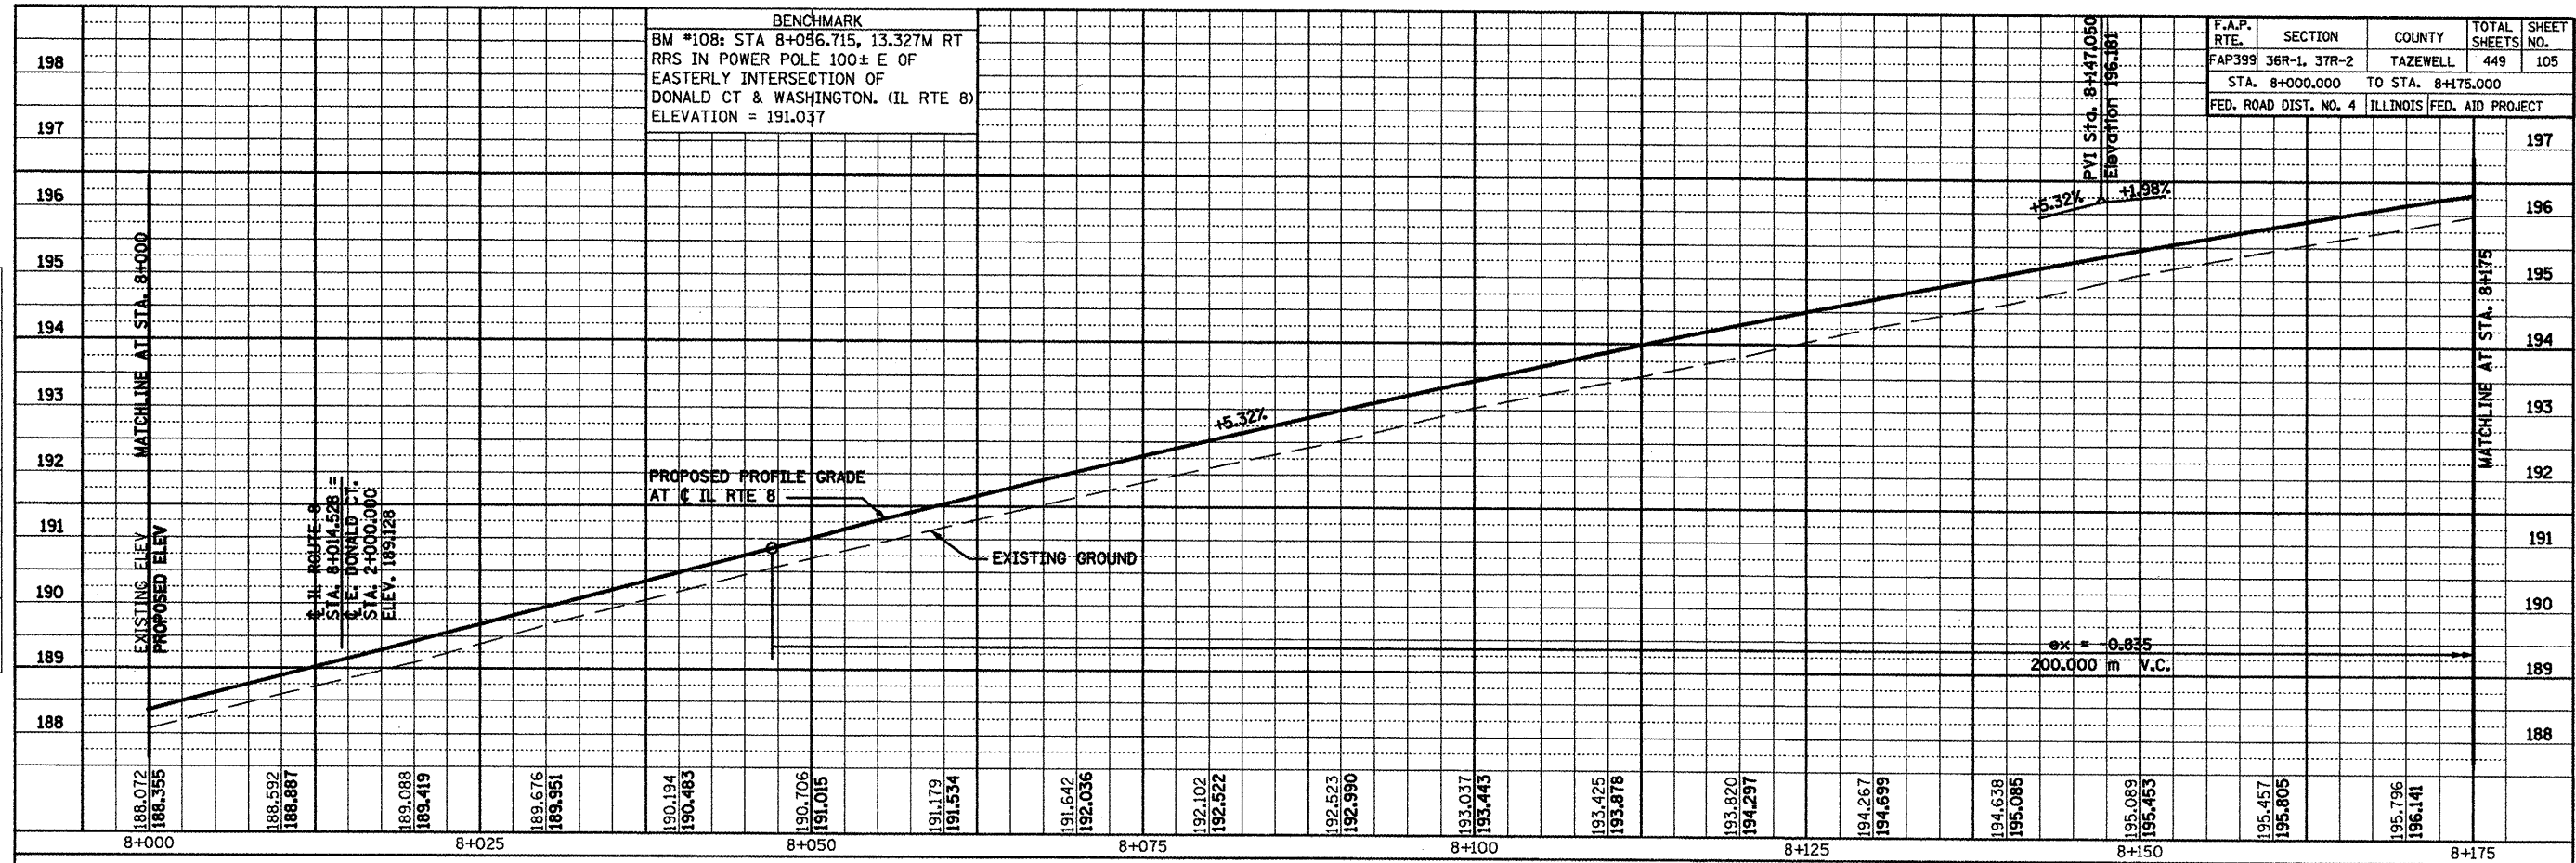

F.A.P. RTE.	SECTION	COUNTY	TOTAL SHEETS	SHEET NO.
FAP399	36R-1, 37R-2	TAZEWELL	449	105
STA. 8+000.000 TO STA. 8+175.000				
FED. ROAD DIST. NO. 4		ILLINOIS FED. AID PROJECT		

ORIGINAL SURVEY PLOTTED	BY	DATE
NOTE BOOK TEMPLATE		
AREAS CHECKED		
NO.		

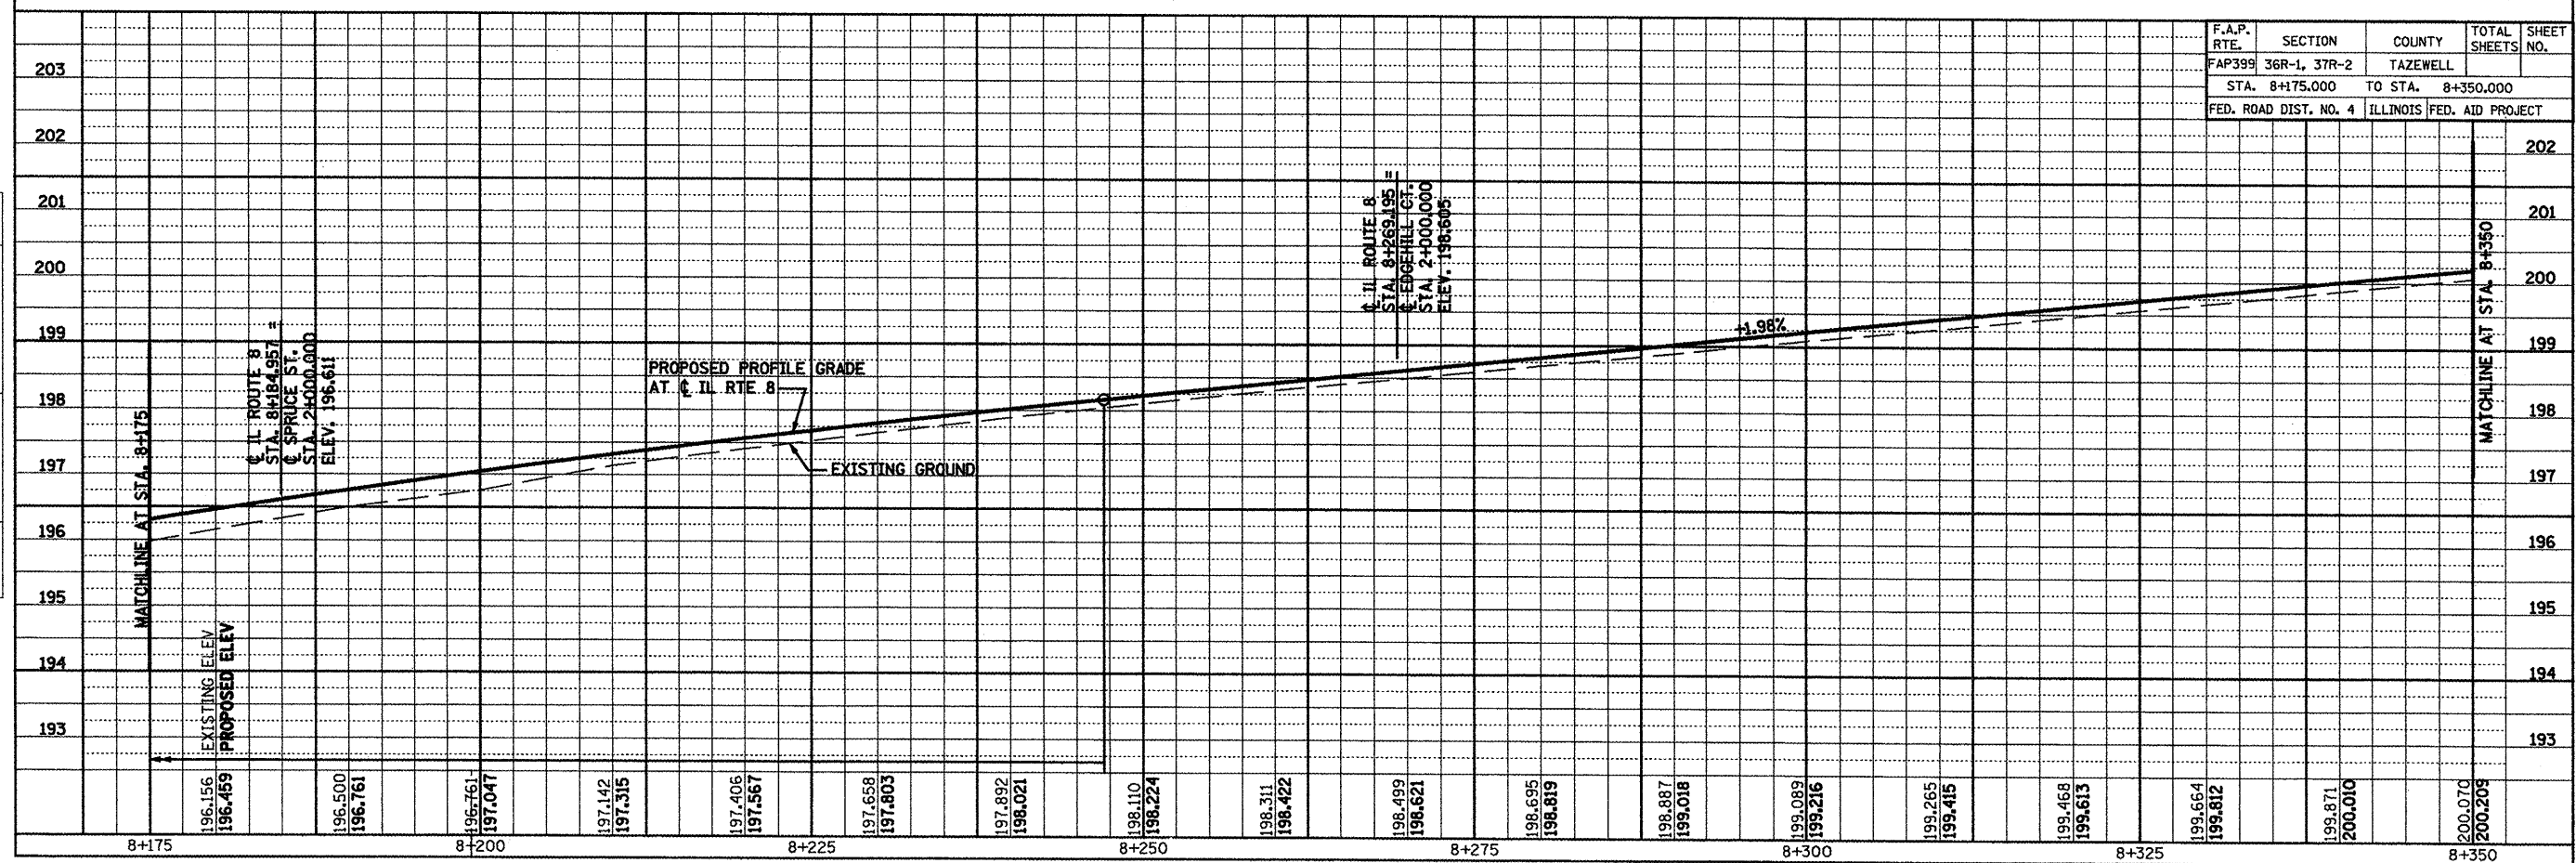

F.A.P. RTE.	SECTION	COUNTY	TOTAL SHEETS	SHEET NO.
FAP399	36R-1, 37R-2	TAZEWELL	449	105
STA. 8+175.000 TO STA. 8+350.000				
FED. ROAD DIST. NO. 4		ILLINOIS FED. AID PROJECT		

SCALE: H: 1:250, V: 1:50 IL ROUTE 8 - PROPOSED PROFILE